



EXHIBIT A

N.E. 1/4 SEC. 5, T.6N., R.22E.

462

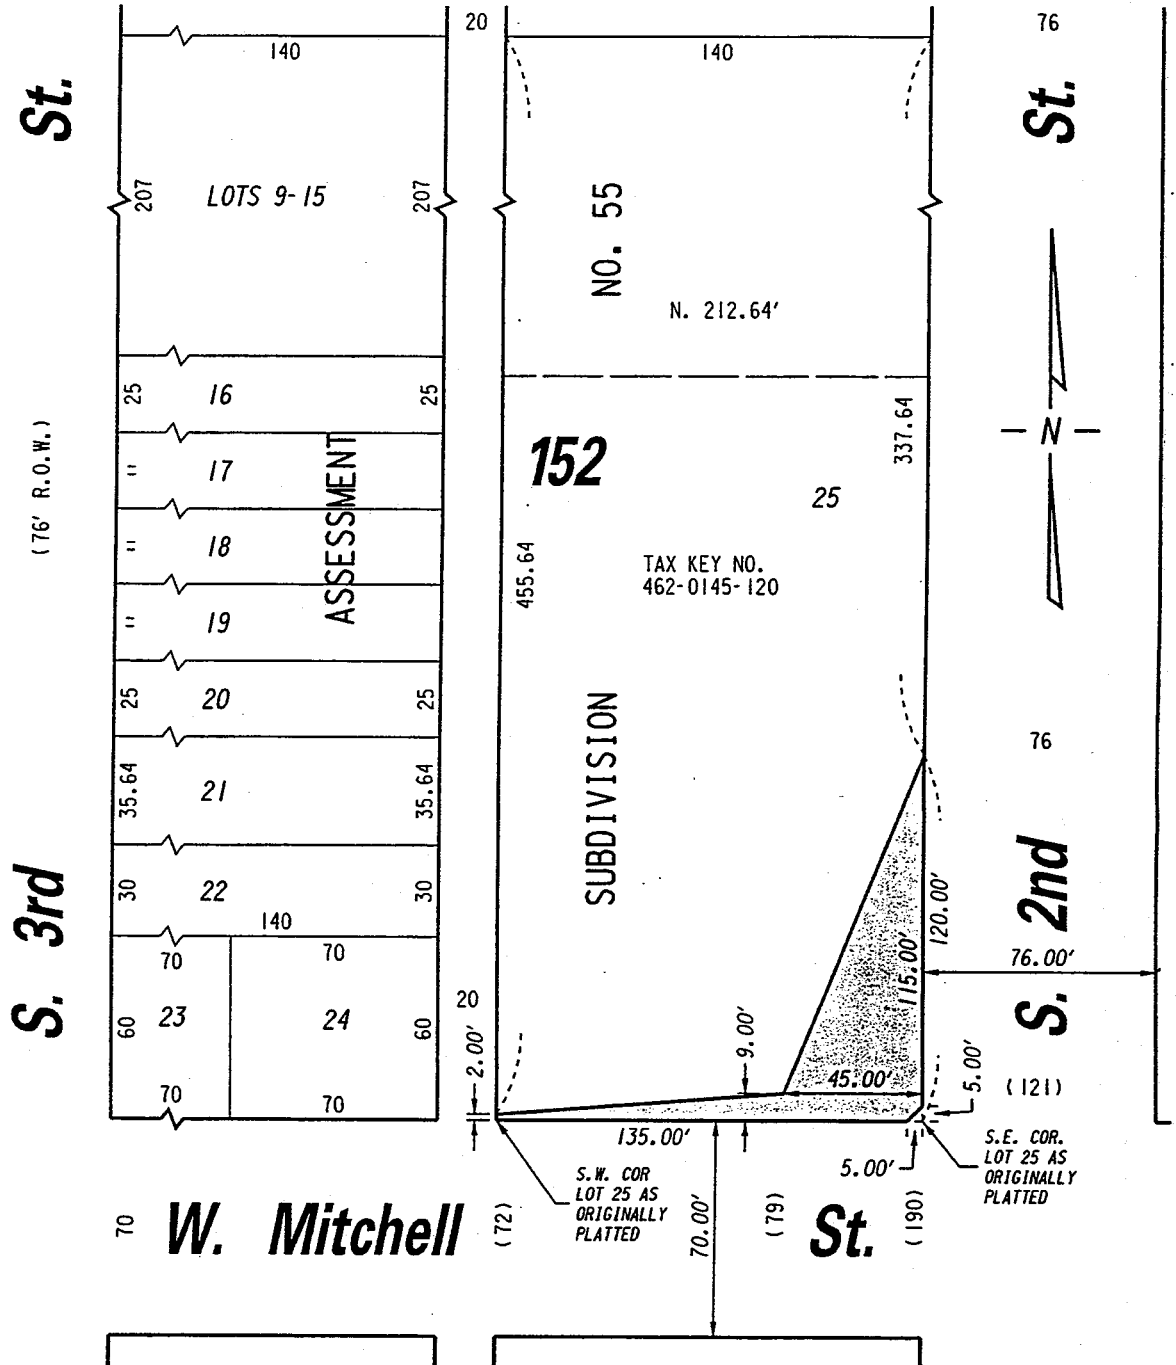

 PORTION OF PUBLIC STREET PROPOSED TO BE VACATED

REVISED: OCT. 3, 2000
PROJECT LIMITS REVISED

FILE NO. 991036
INFRASTRUCTURE SERVICES DIVISION
MILWAUKEE, WISCONSIN

ASSIGNED TO: W.E. FUCHS
DRAWN BY: W.E.F.
PROJECT/GRANT NO.: WK52337084
APPROVED BY:

CH'K'D. BY: M.C. WILLIAMS
DATE: NOV. 16, 1999
SCALE: 1" = 50'

Marcia Lindholm
CENTRAL DRAFTING & RECORDS MANAGER

Jeffrey Bluske
CITY ENGINEER

6