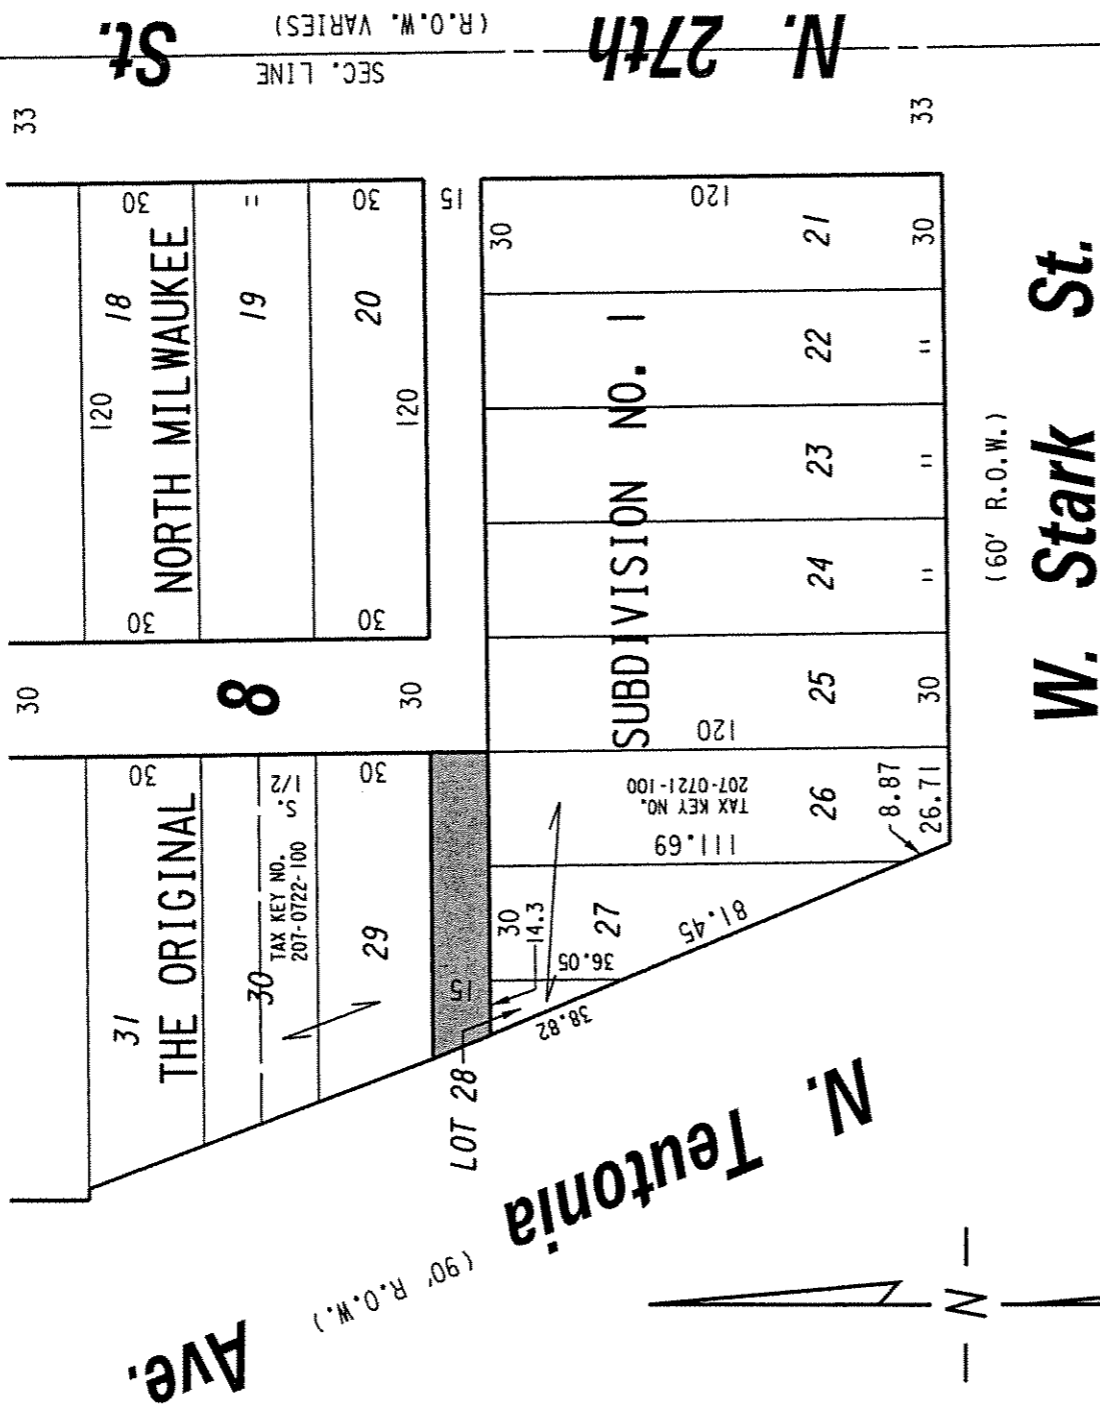


S.E. 1/4 SEC. 36, T.8N., R.21E.

207

(W. Fairmount Ave.)



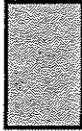

 PORTION OF PUBLIC ALLEY PROPOSED TO BE VACATED

EXHIBIT "A"
 FILE NO. 050708
 INFRASTRUCTURE SERVICES DIVISION
 MILWAUKEE, WISCONSIN

ASSIGNED TO: P.A. VELLA
 CH'K'D. BY: W.E. FUCHS
 DRAWN BY: P.A.V.
 DATE: DEC. 14, 2005
 PROJECT/GRANT NO.: WK52337219
 SCALE: 1" = 50'
 APPROVED BY:


 CENTRAL DRAFTING & RECORDS MANAGER
 CITY ENGINEER