

1

2

3

4

5



6

7

8

F

F

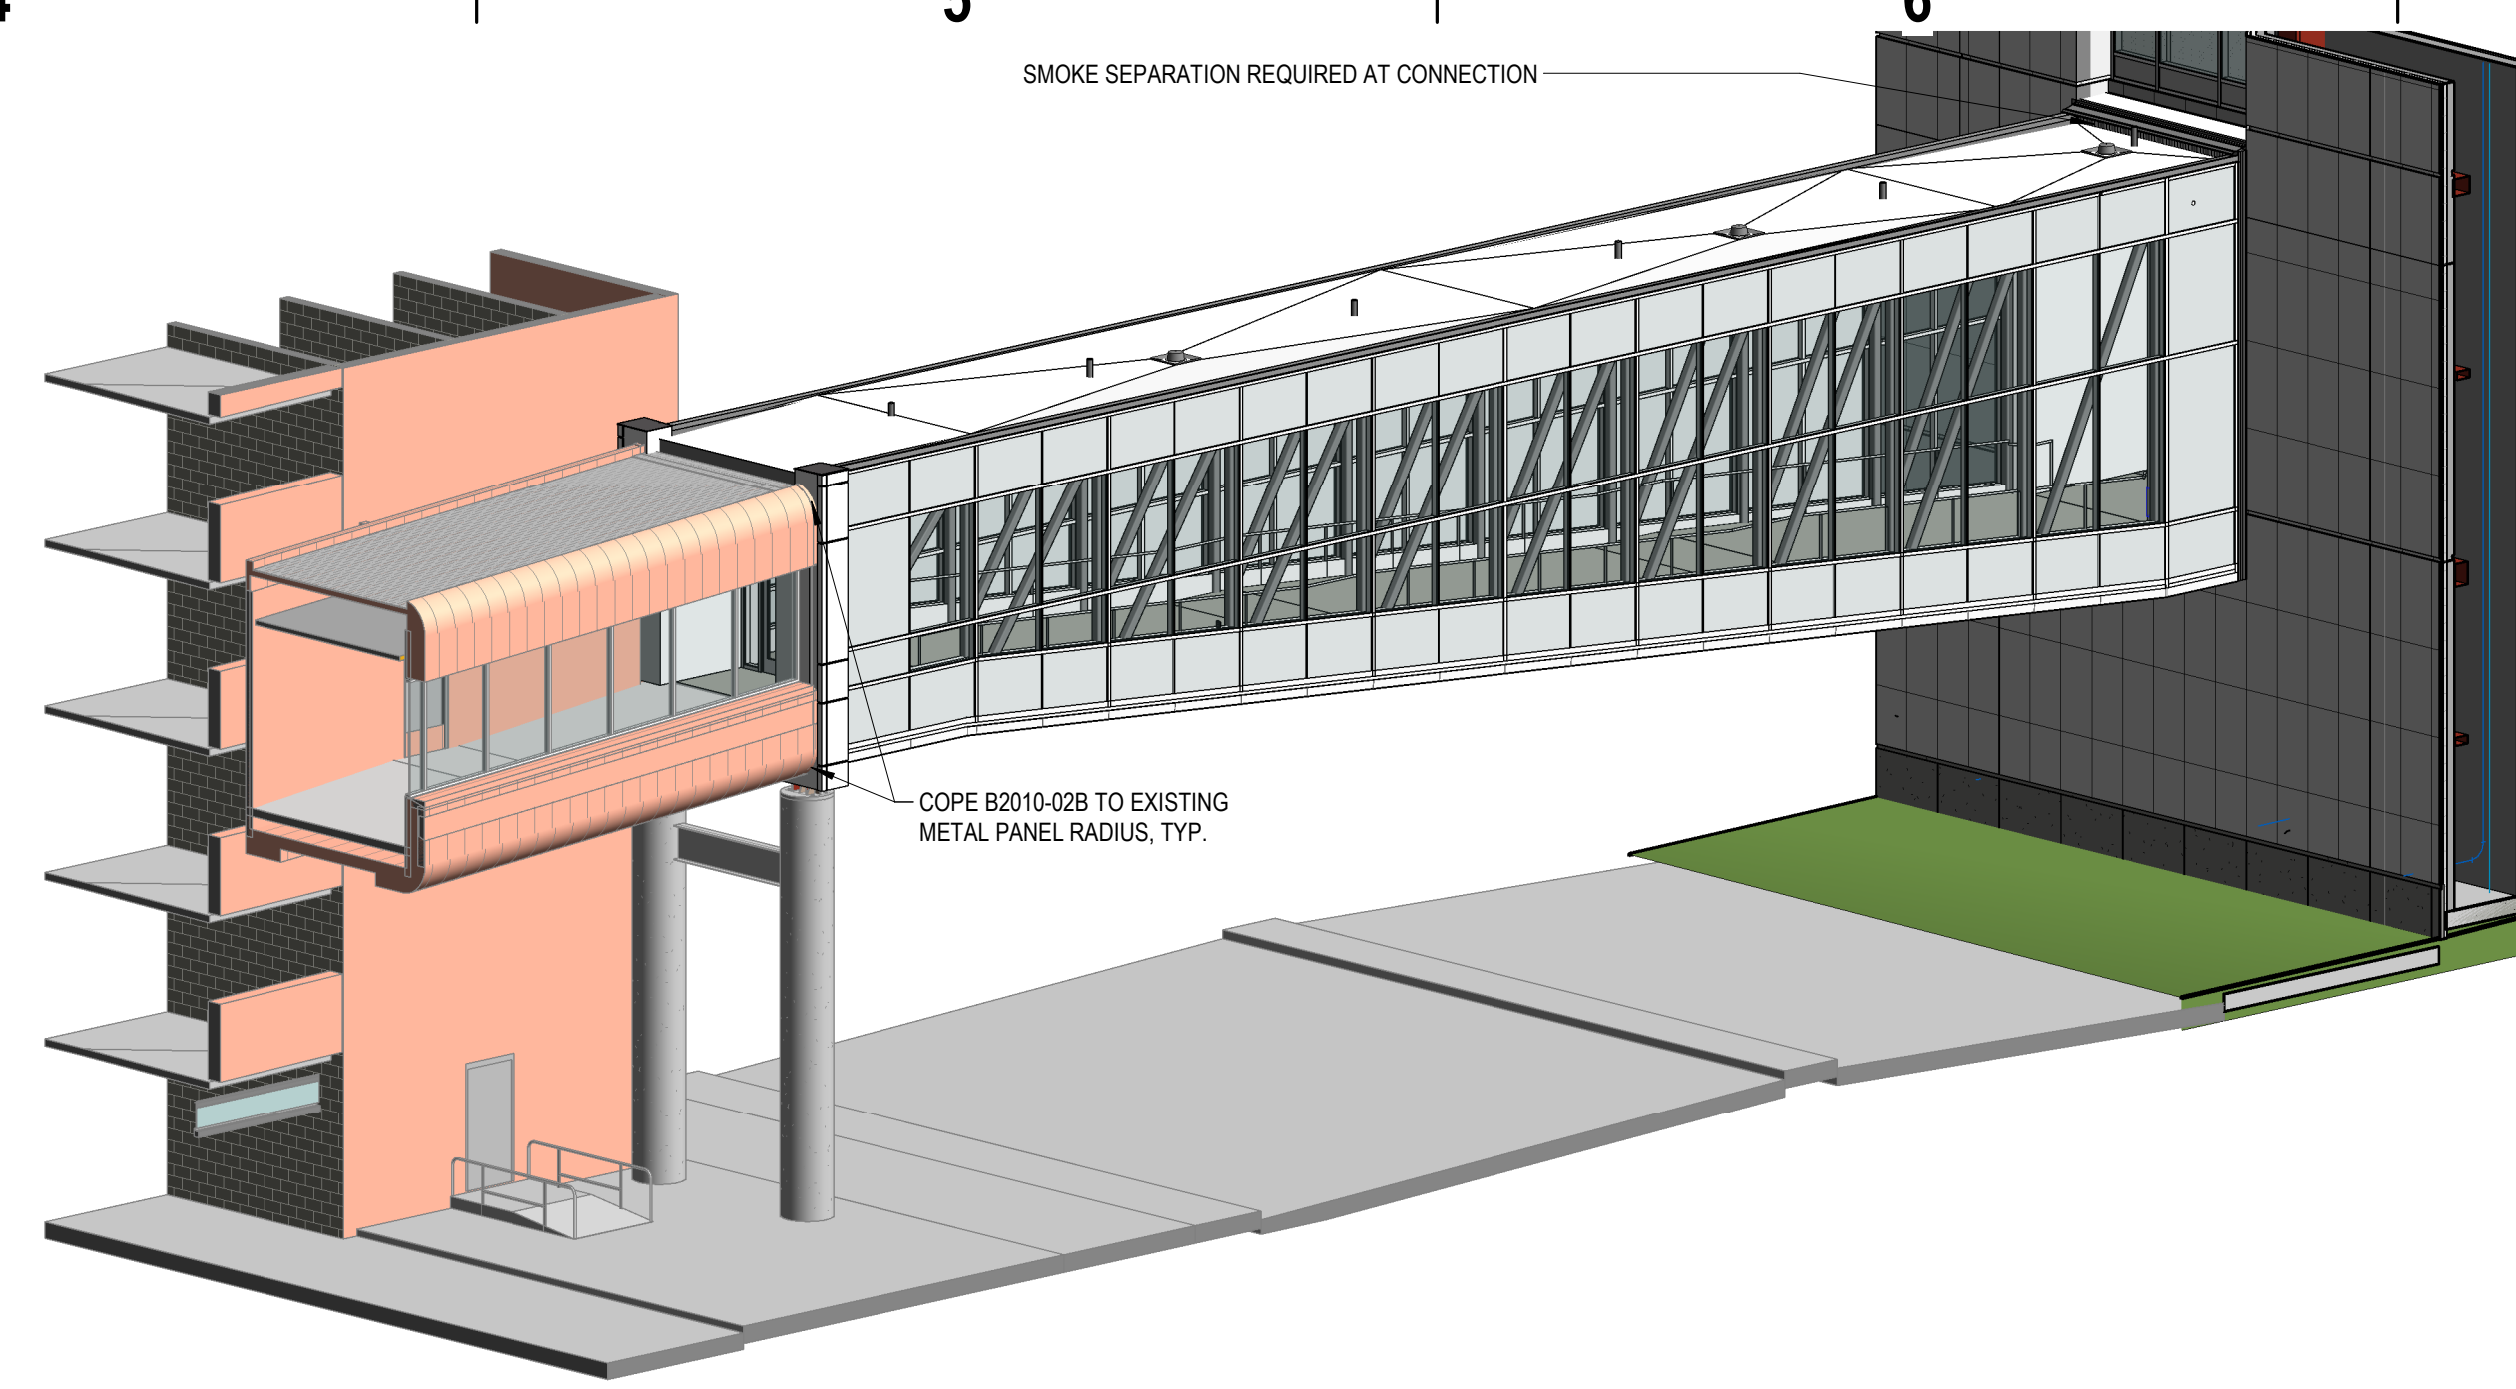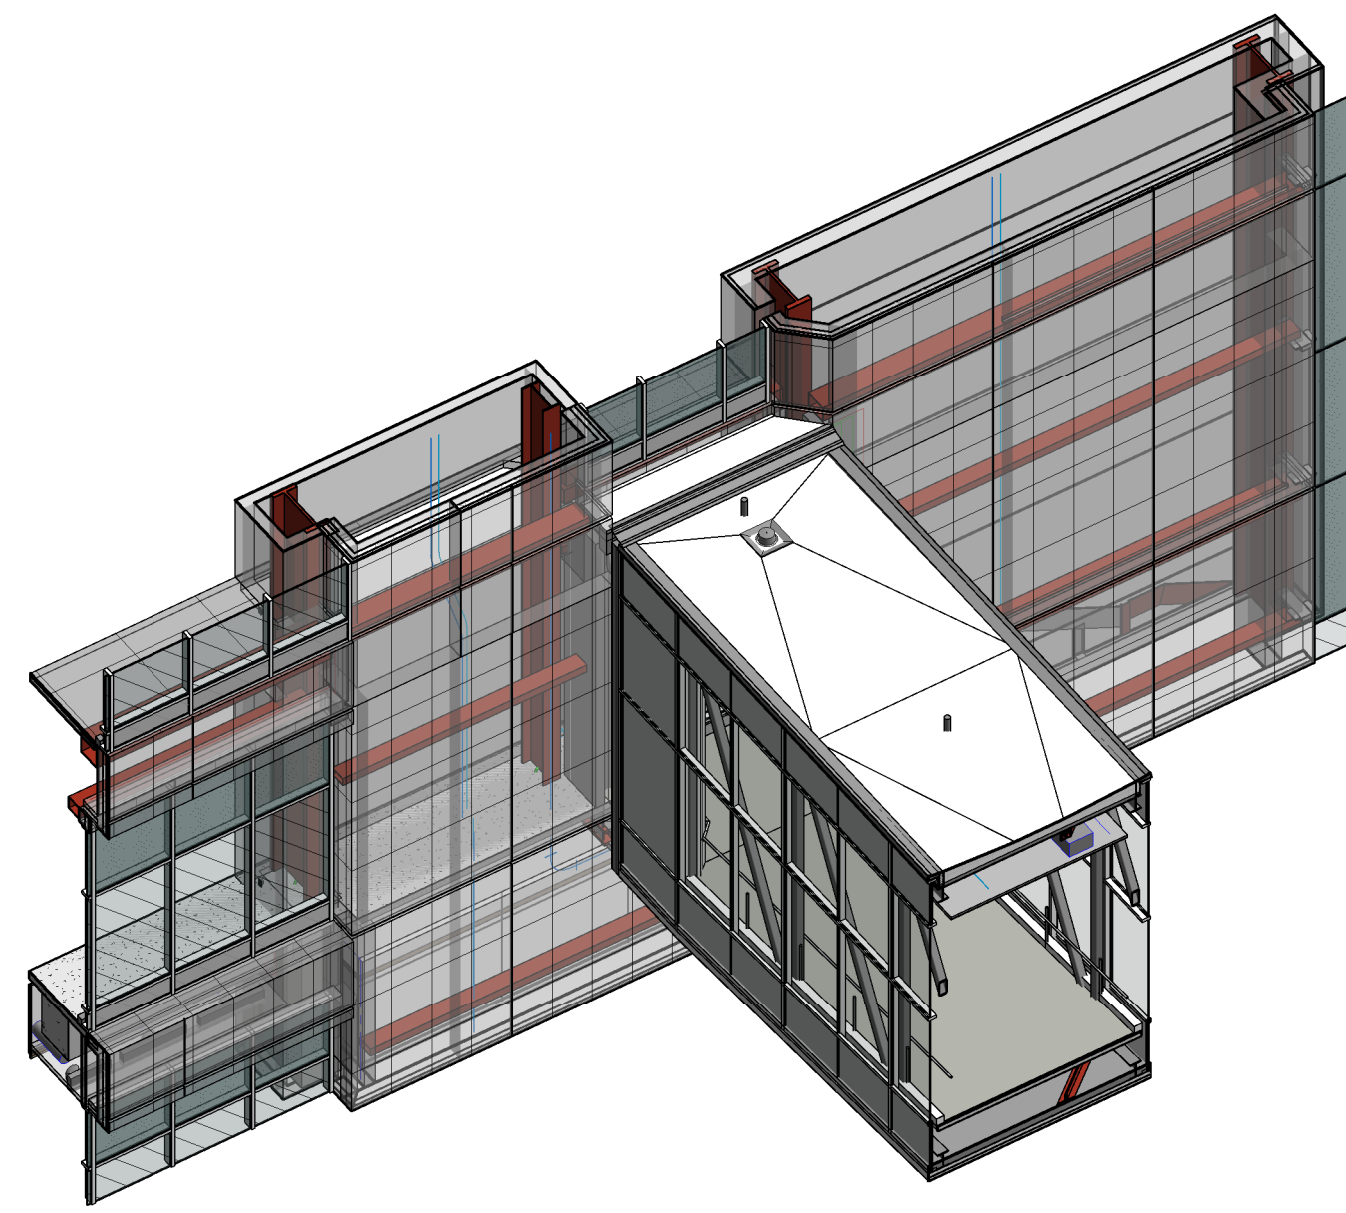

KEYNOTES PER SHEET	
Key Value	Keynote Text
B040-01	COLD FORMED METAL FRAMING
B050-02	EXPANSION JOINT COVER ASSEMBLY
B044-10	(CW-3) GLAZED ALUMINUM CURTAIN WALL STANDARD SYSTEM. SEE A6-000 FOR ASSEMBLY INFORMATION.
B044-11	(CW-4) GLAZED ALUMINUM CURTAIN WALL STANDARD SYSTEM. SEE A6-000 FOR ASSEMBLY INFORMATION.
B104-01	SAFETY ANCHOR POST AND BASEPLATE
B0010-02	B0010-02 COMPOSITE MTL PANEL INSULATION ON MTL STUD. SEE A6-001 FOR ASSEMBLY INFORMATION.
B0010-02A	B0010-02 COMPOSITE MTL PANEL INSULATION ON 8" MTL STUD. SEE A6-001 FOR ASSEMBLY INFORMATION.
B0010-02	B0010-02 EPDM ADHERED AND TAPERED. SEE A6-001 FOR ASSEMBLY INFORMATION.
B0080-02	B0080-02 COMPOSITE MTL PANEL INSULATION ON MTL STUD. SEE A6-001 FOR ASSEMBLY INFORMATION.

**eu.a**

milwaukee 333 East Chicago Street  
Milwaukee, Wisconsin 53202  
414.271.5350

madison 308 West Johnson Street, Suite 202  
Madison, Wisconsin 53703  
608.442.5350

denver 1899 Wyrkoop Street, Suite 300  
Denver, Colorado 80202  
303.856.4500

tvdsdesign

EXTERIOR FINISH

- GL-1: SPECIALLY INSULATED GLASS UNIT (IGU) 1/2" GL, 1/2" GL, 1/2" GL, 1/2" GL, 1/2" GL, 1/2" GL
- GL-2: INSULATED GLASS UNIT (IGU) 1/2" GL, 1/2" GL, 1/2" GL, 1/2" GL, 1/2" GL, 1/2" GL
- GL-3: INSULATED GLASS UNIT (IGU) 1/2" GL, 1/2" GL, 1/2" GL, 1/2" GL, 1/2" GL, 1/2" GL
- GL-4: MONOLITHIC GLASS UNIT 1/2" GL
- GL-5: INSULATED GLASS UNIT (IGU) 1/2" GL ON 1/2" WITH BOPACOM - SEE INTERIOR FINISH FOR TYPE
- 60% CERAMIC FRIT ON GLAZING
- 20% CERAMIC FRIT ON GLAZING\*\* (BRD COLLISION PROTECTION)
- TEMPERED GLAZING\*\*
- MTL-1: METAL PANEL - HARVEST GOLD MICA PANEL LAYOUT PER ELEVATION. SEE A6-000 SERIES
- MTL-2: METAL PANEL - CHAMPAGNE METALLIC
- MTL-3: METAL PANEL - MARKET PEARL, WHITE MICA
- MTL-4: METAL PANEL - GRAPHITE MICA
- MTL-5: EXTERIOR PLANK CEILING (BASIS OF DESIGN: CERTAINTED, REGATTA TEAK)
- STONE VENEER

\*\*20% CERAMIC FRIT IS AN ADD ALTERNATE FOR NORTH FACING GLASS, EXCLUDING GL-4

\*\*PROVIDE TEMPERED GLASS AT ALL ENTRANCE DOORS AND LOCATIONS MEASURING 30 INCHES FROM A WALKING SURFACE.

PROJECT INFORMATION

**WISCONSIN CENTER EXPANSION**

400 W WISCONSIN AVENUE  
MILWAUKEE, WI 53203

ISSUANCE AND REVISIONS

DATE	DESCRIPTION
08/19/2021	DESIGN DEVELOPMENT
12/09/2021	BD RELEASE 03

KEY PLAN

SHEET INFORMATION

PROJECT MANAGER JP





PROJECT NUMBER 19485

EXTERIOR COMPONENTS - BRIDGE - VEL R. PHILLIPS

**A6-511**

E2 AXON - BRIDGE - VEL R PHILLIPS NEW/NEW CONNECTION

E3 AXON - BRIDGE - VEL R PHILLIPS - RATING REQUIREMENTS

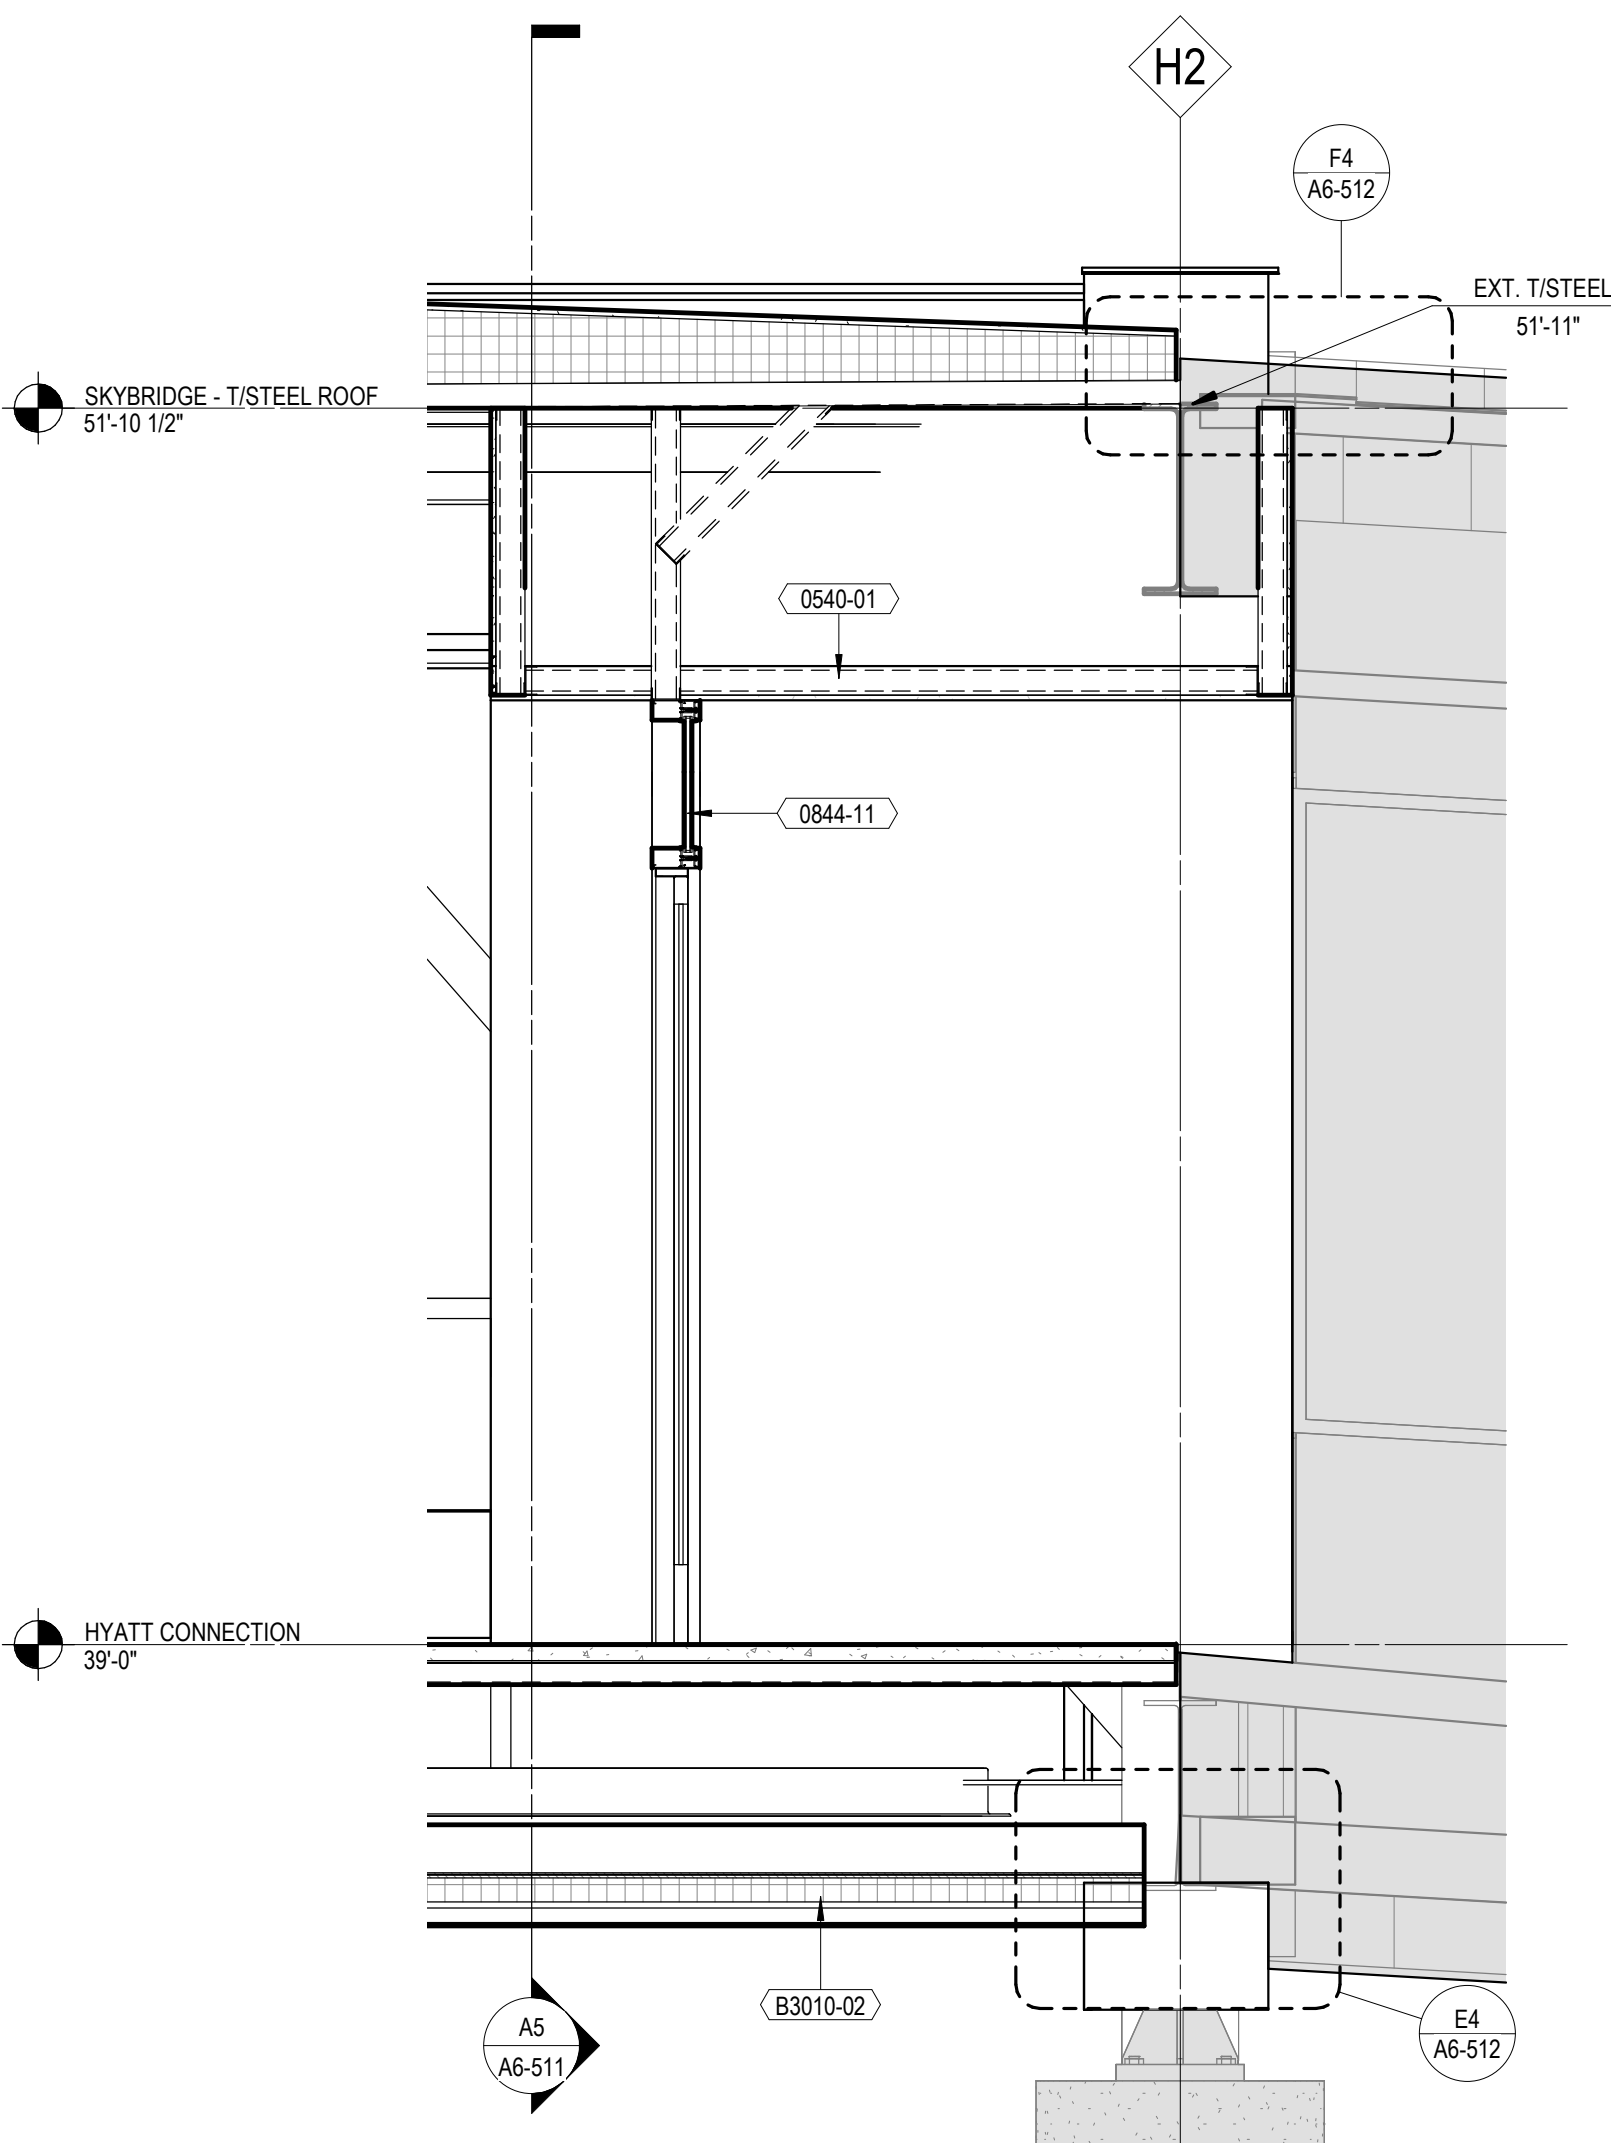
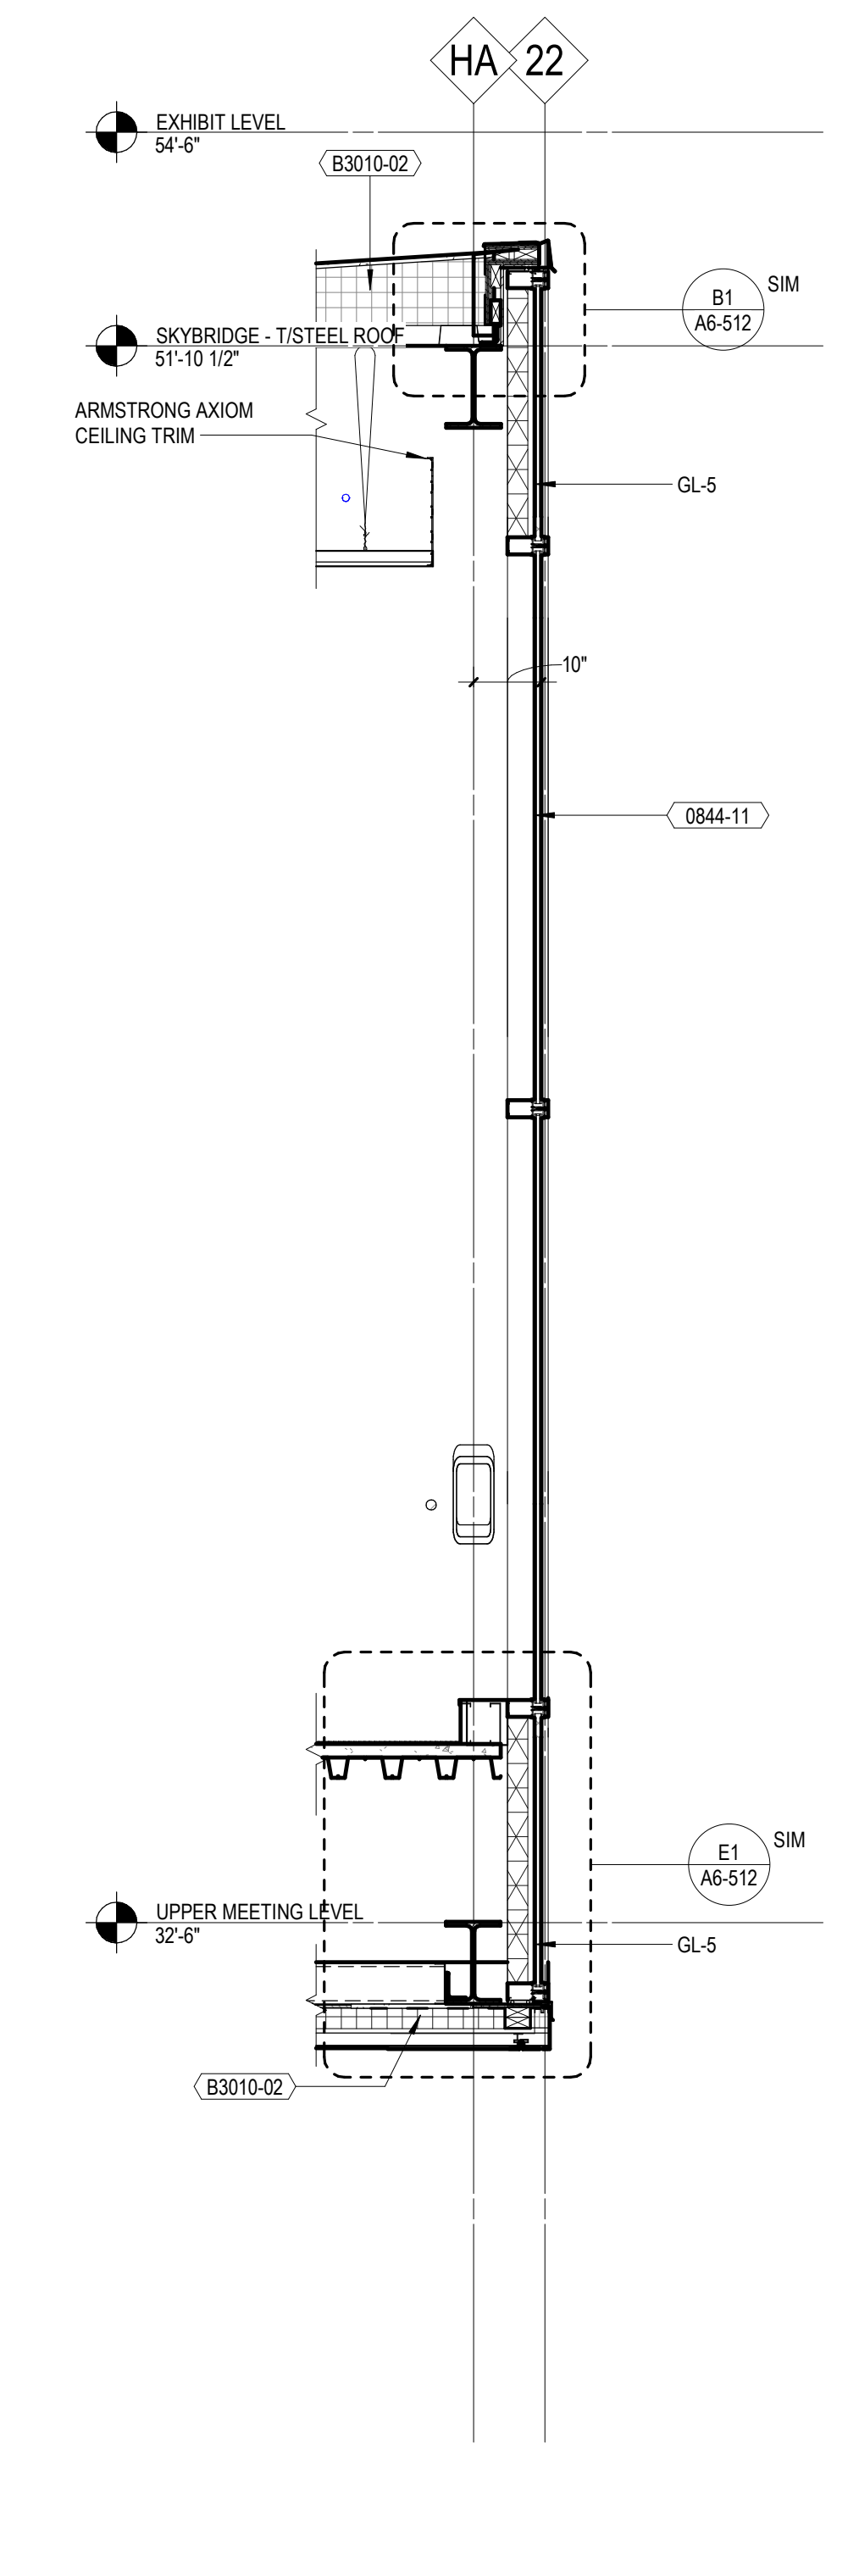
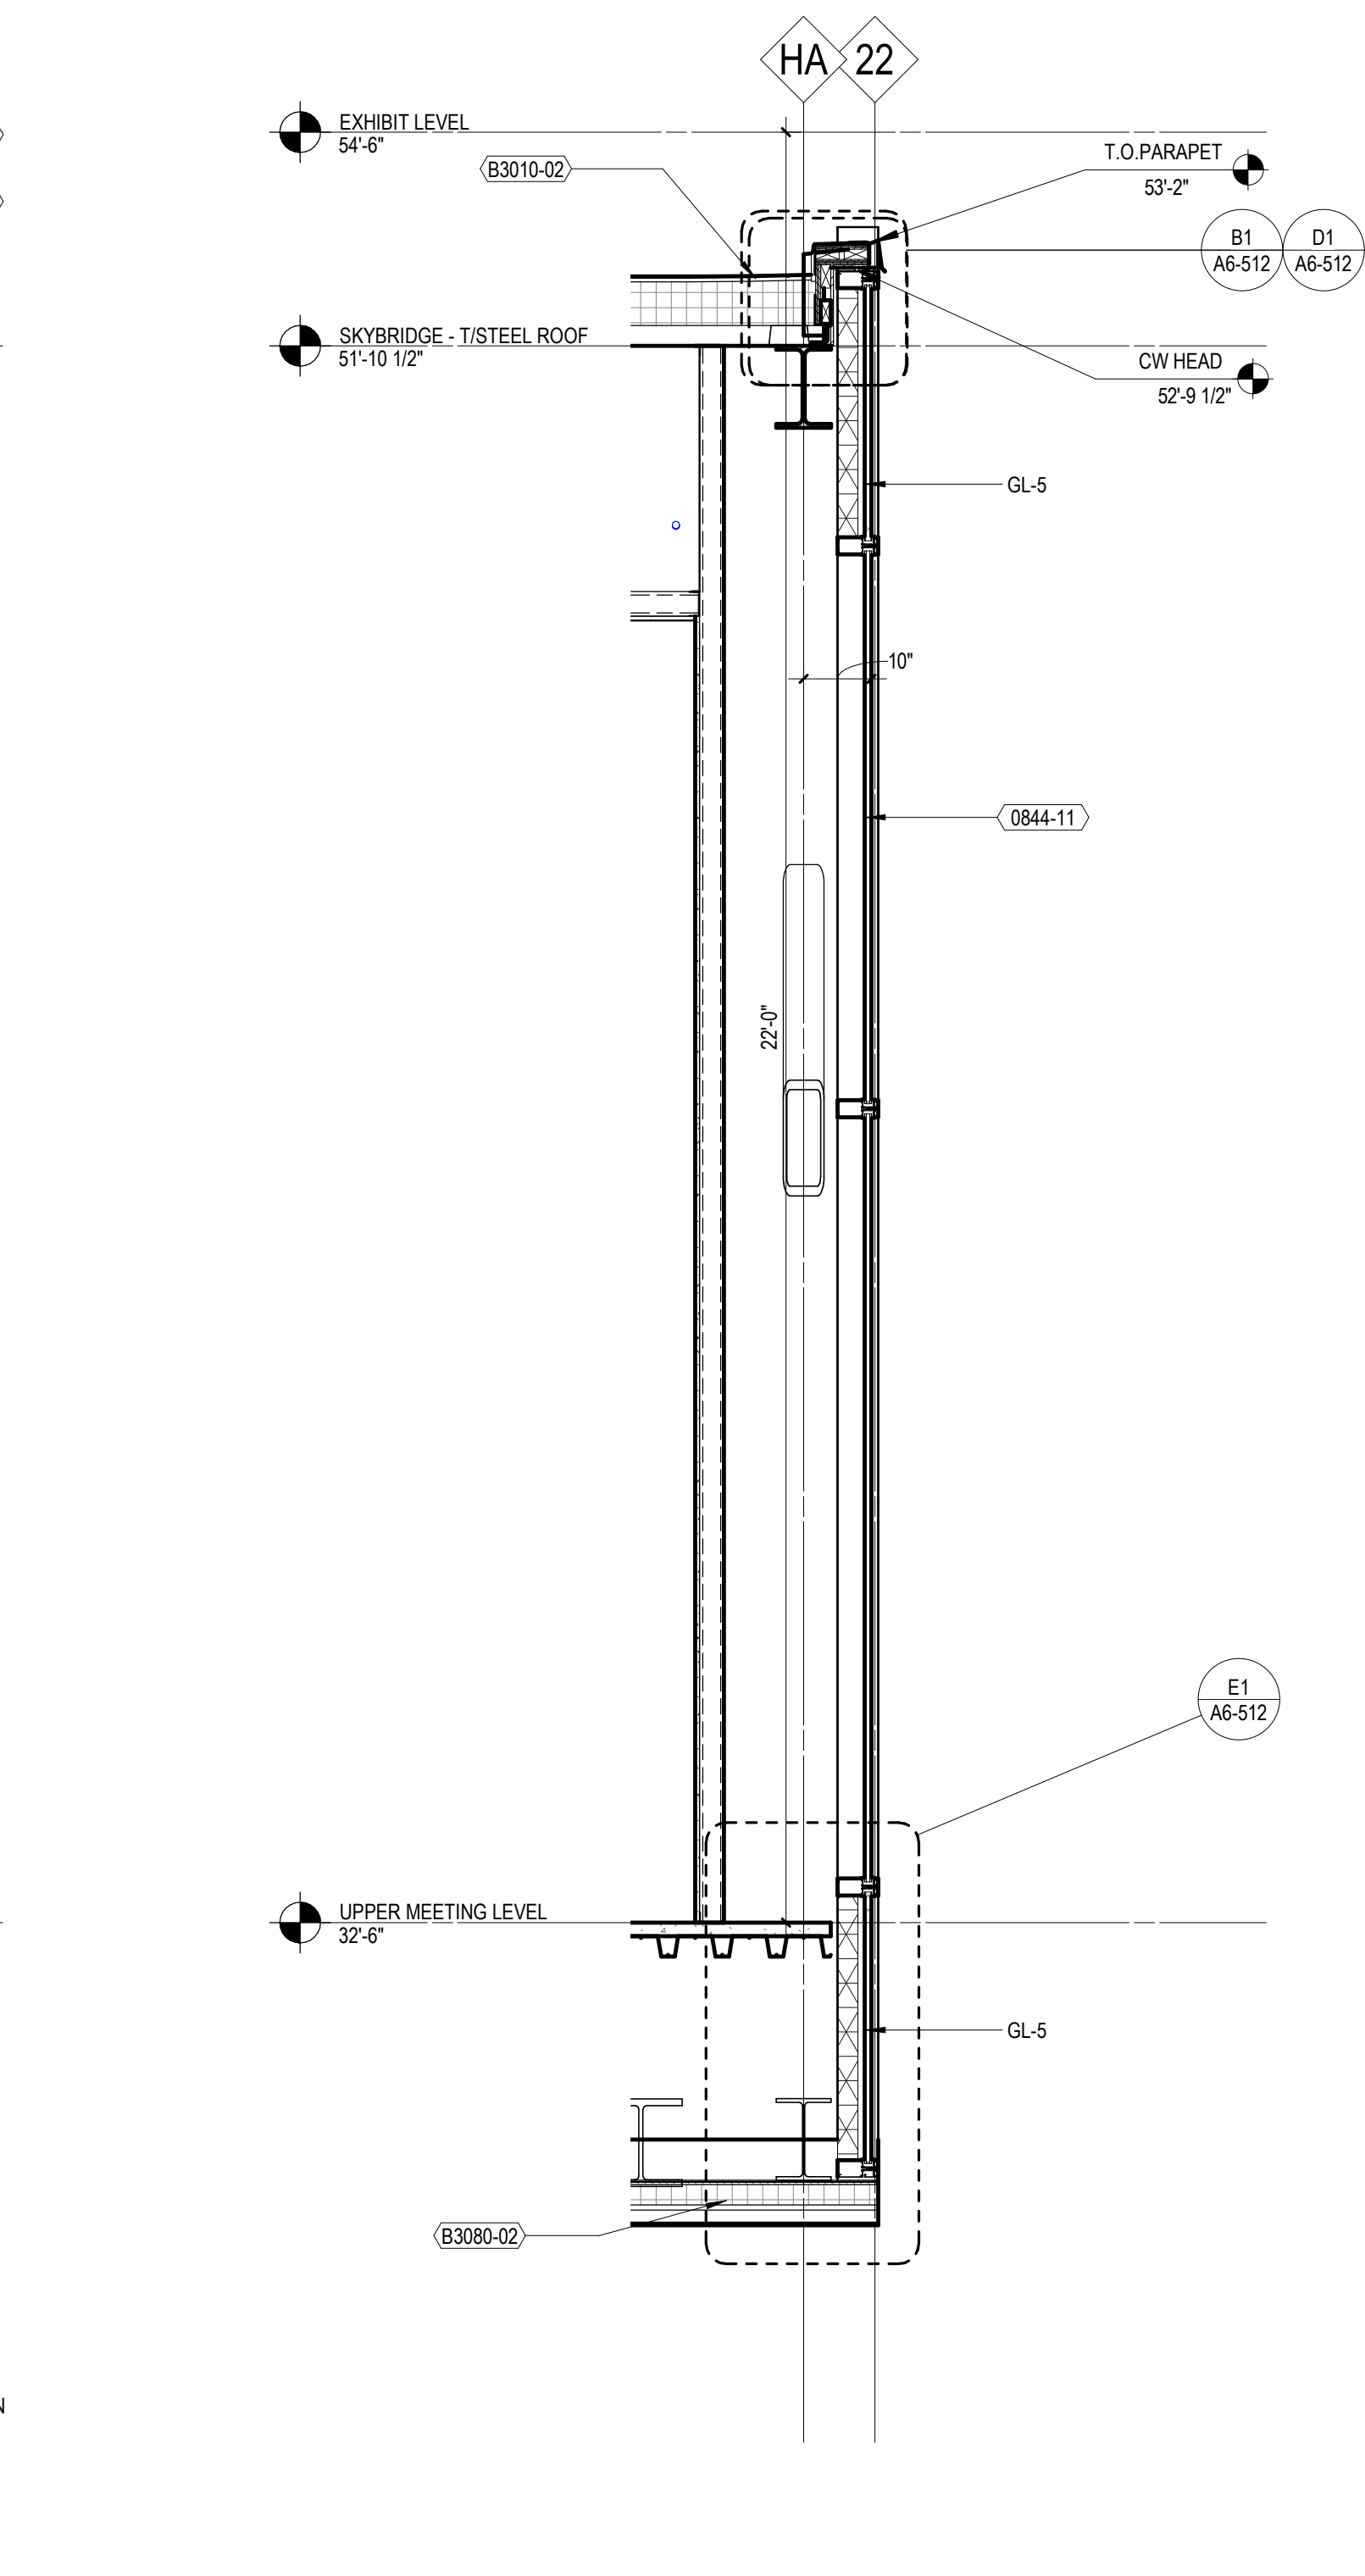
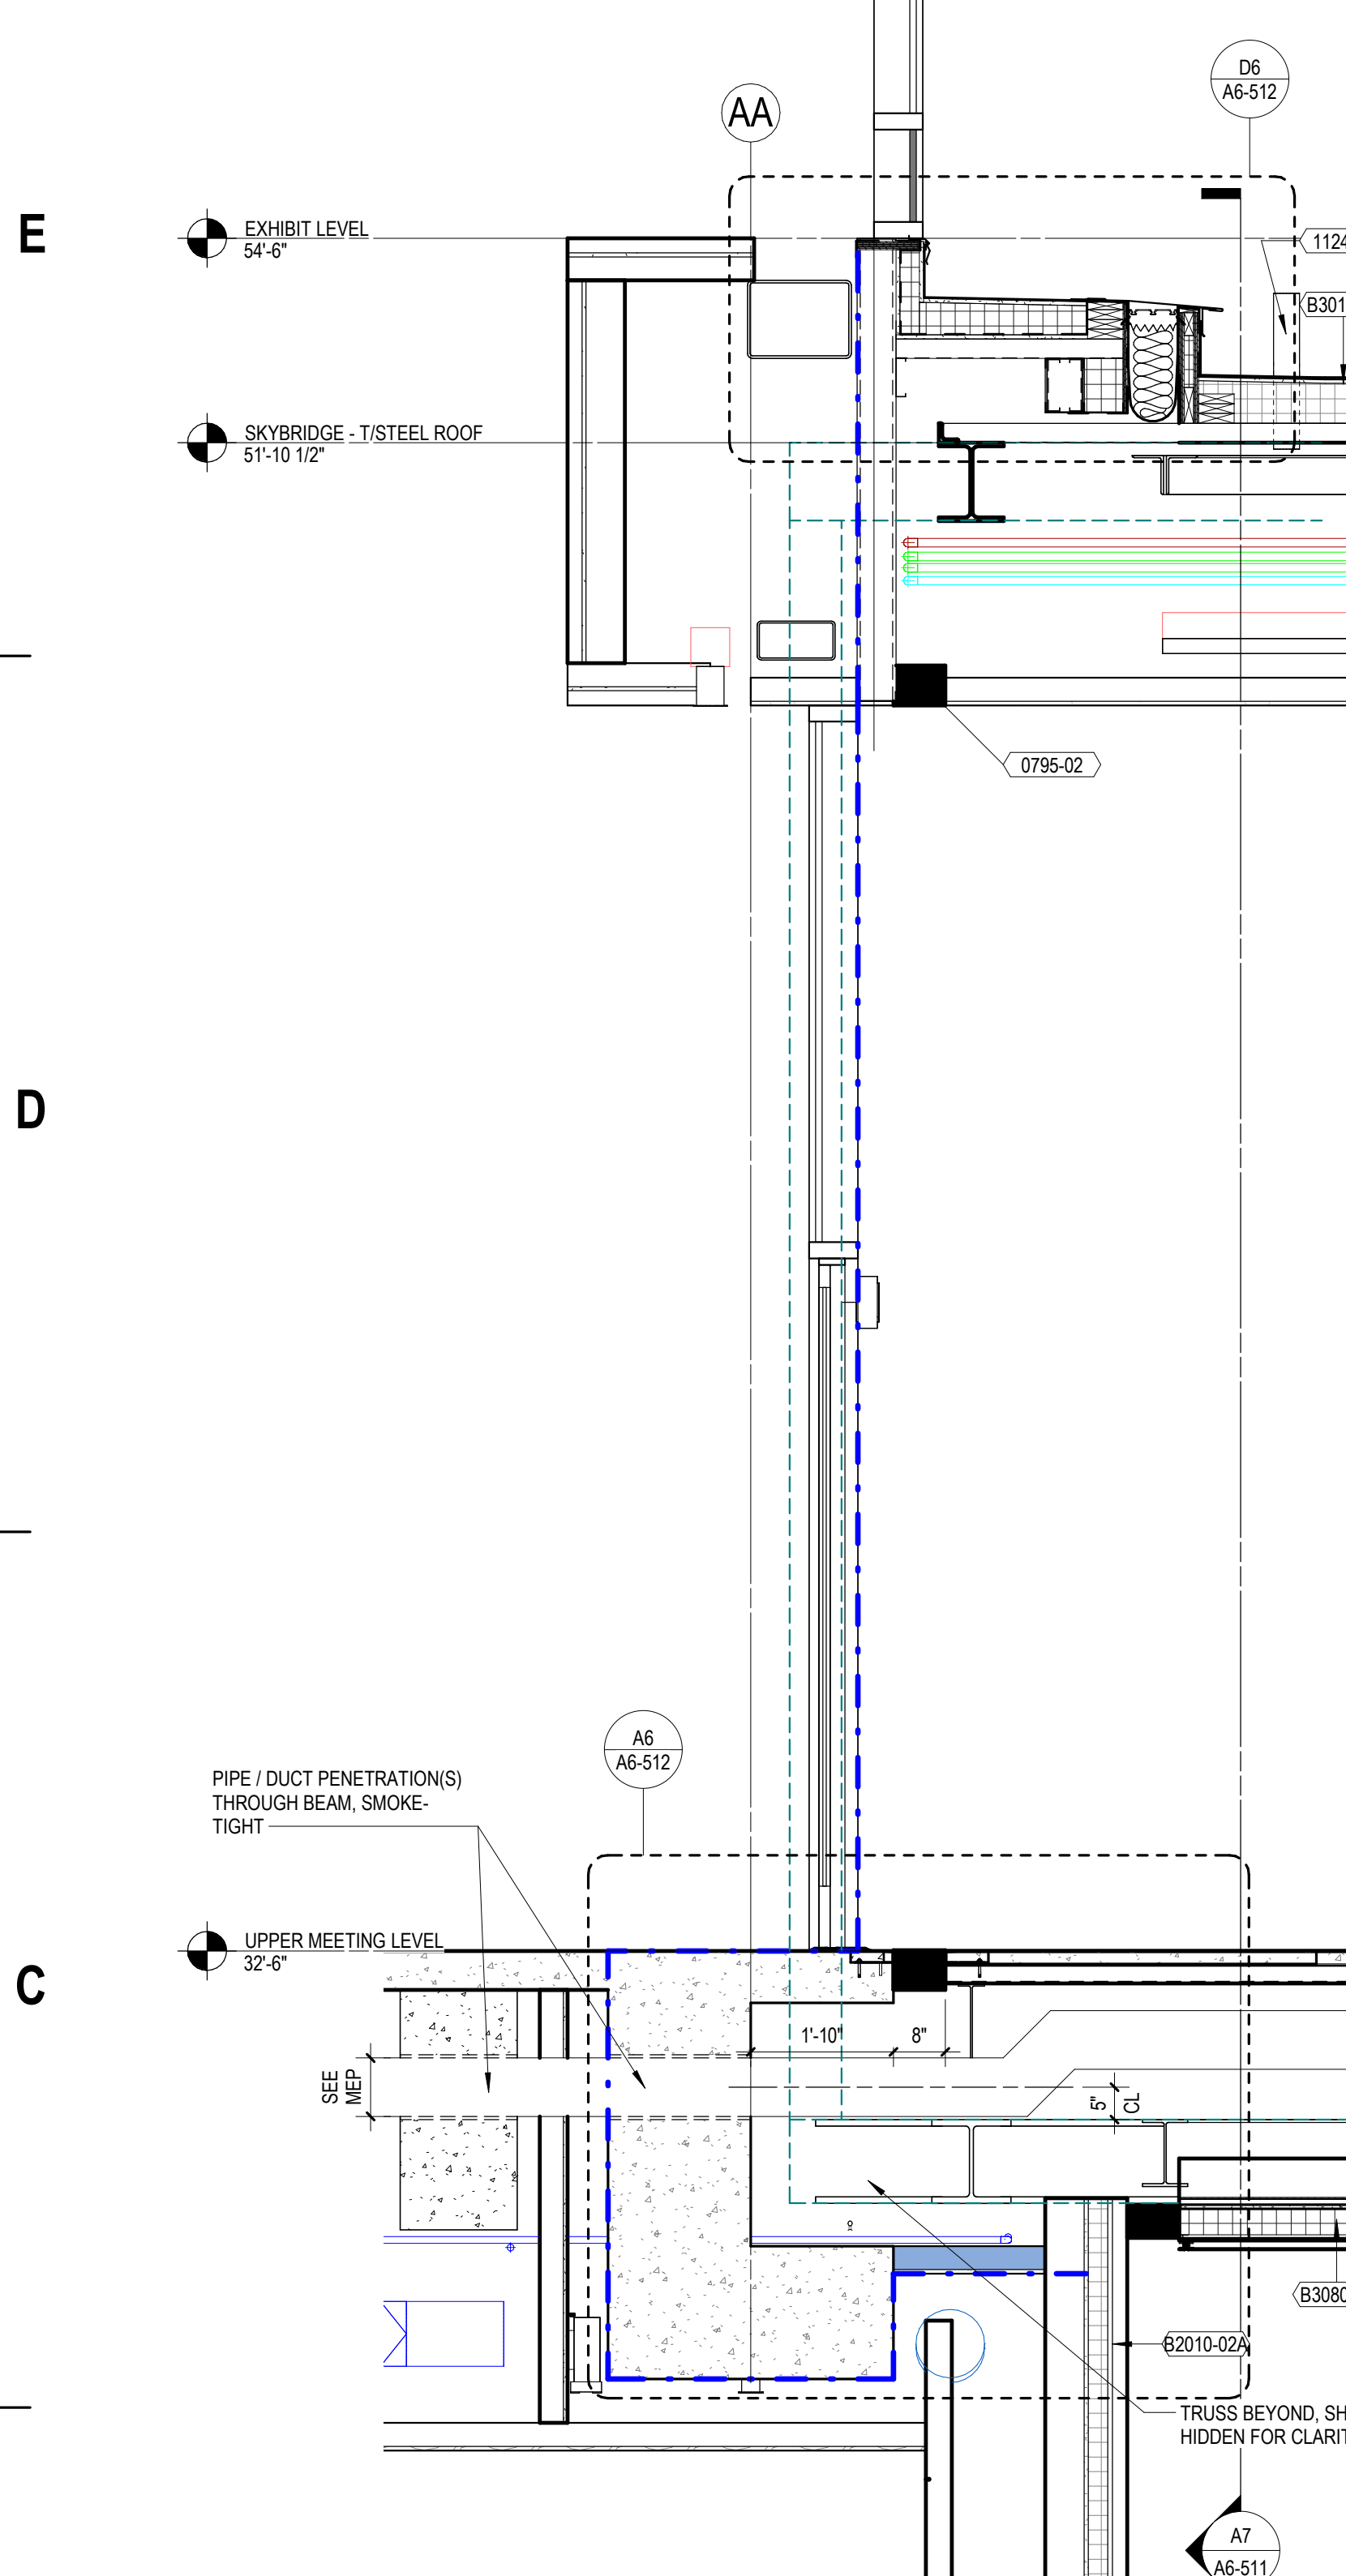


C5 SECTION - BRIDGE - VEL R PHILLIPS - HYATT DOOR

B1 SECTION - BRIDGE - VEL R PHILLIPS - WI CENTER DOOR

B3 WALL SECTION - BRIDGE WEST END

B4 WALL SECTION - BRIDGE - TYPICAL AT CW

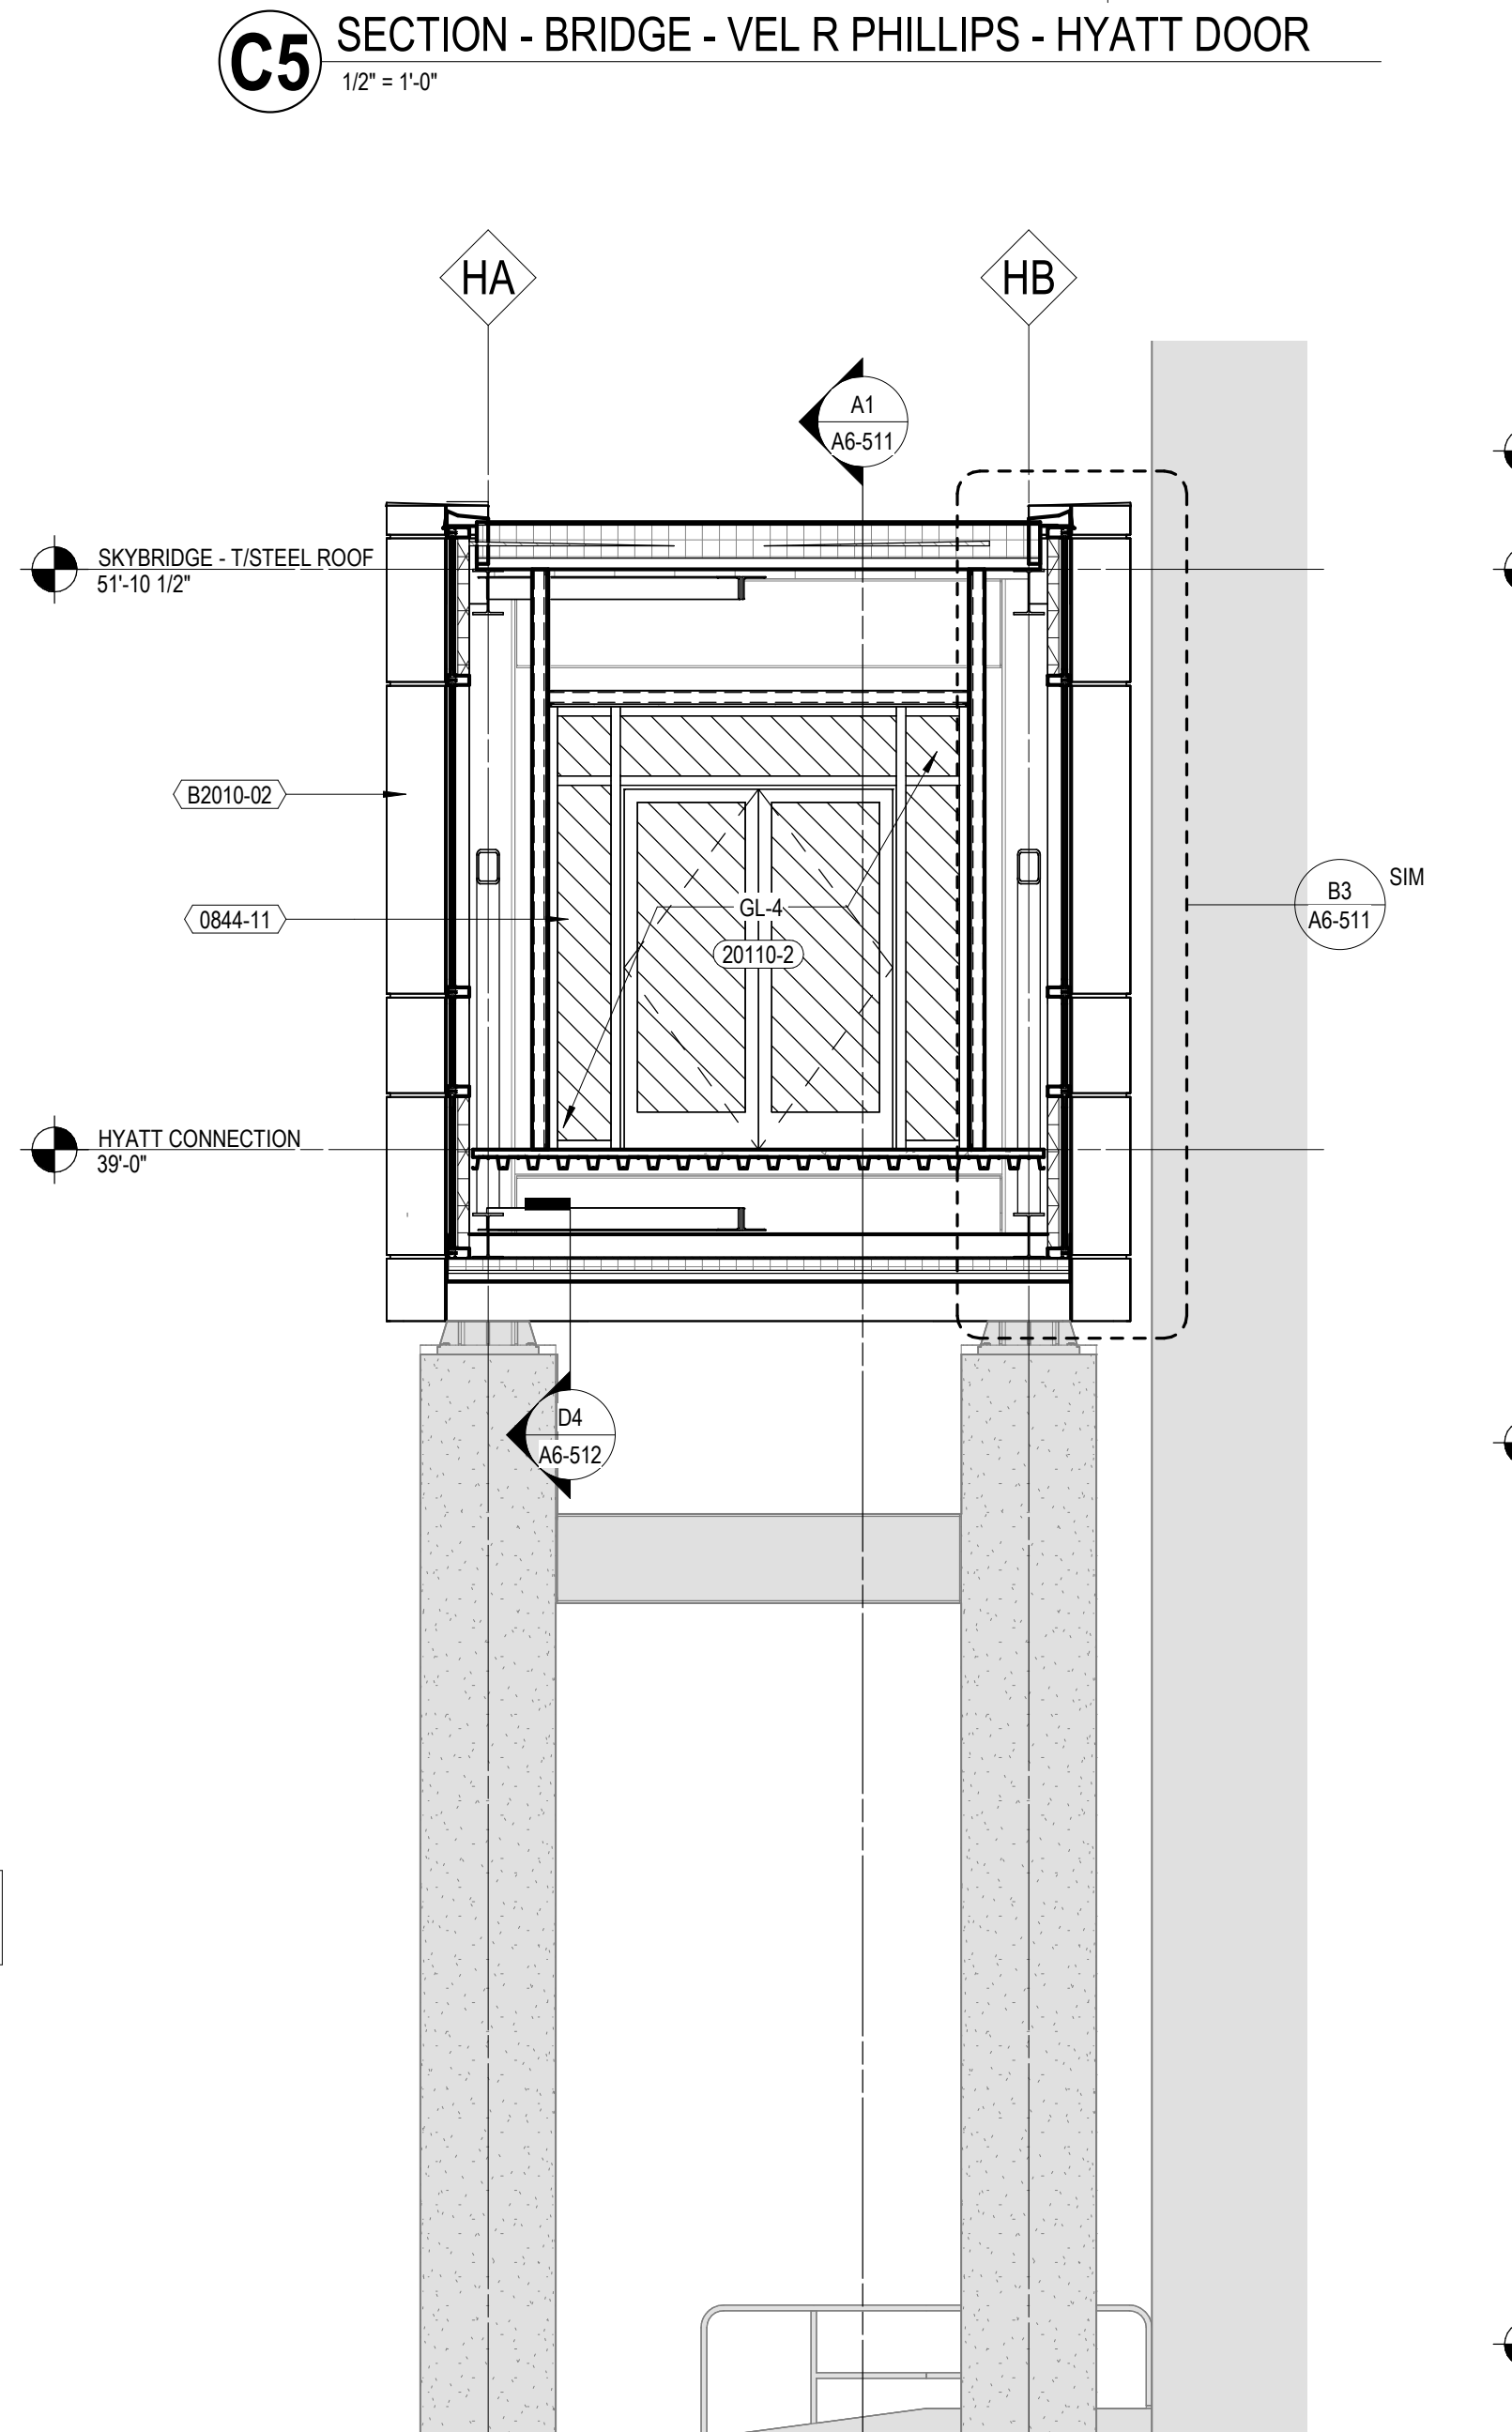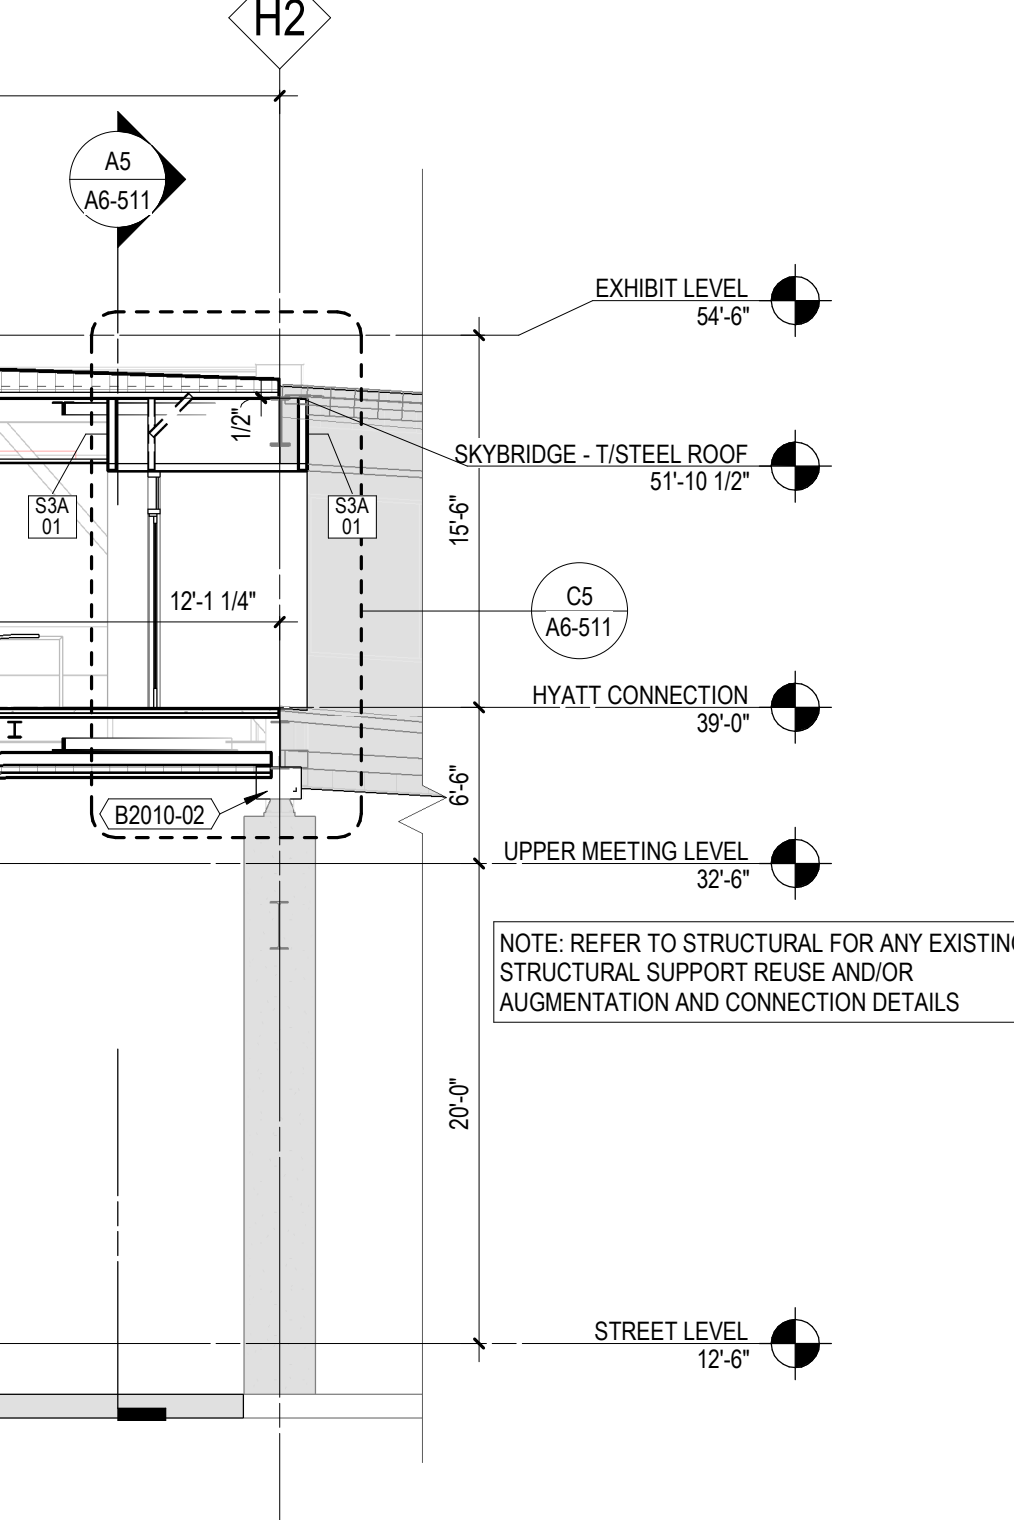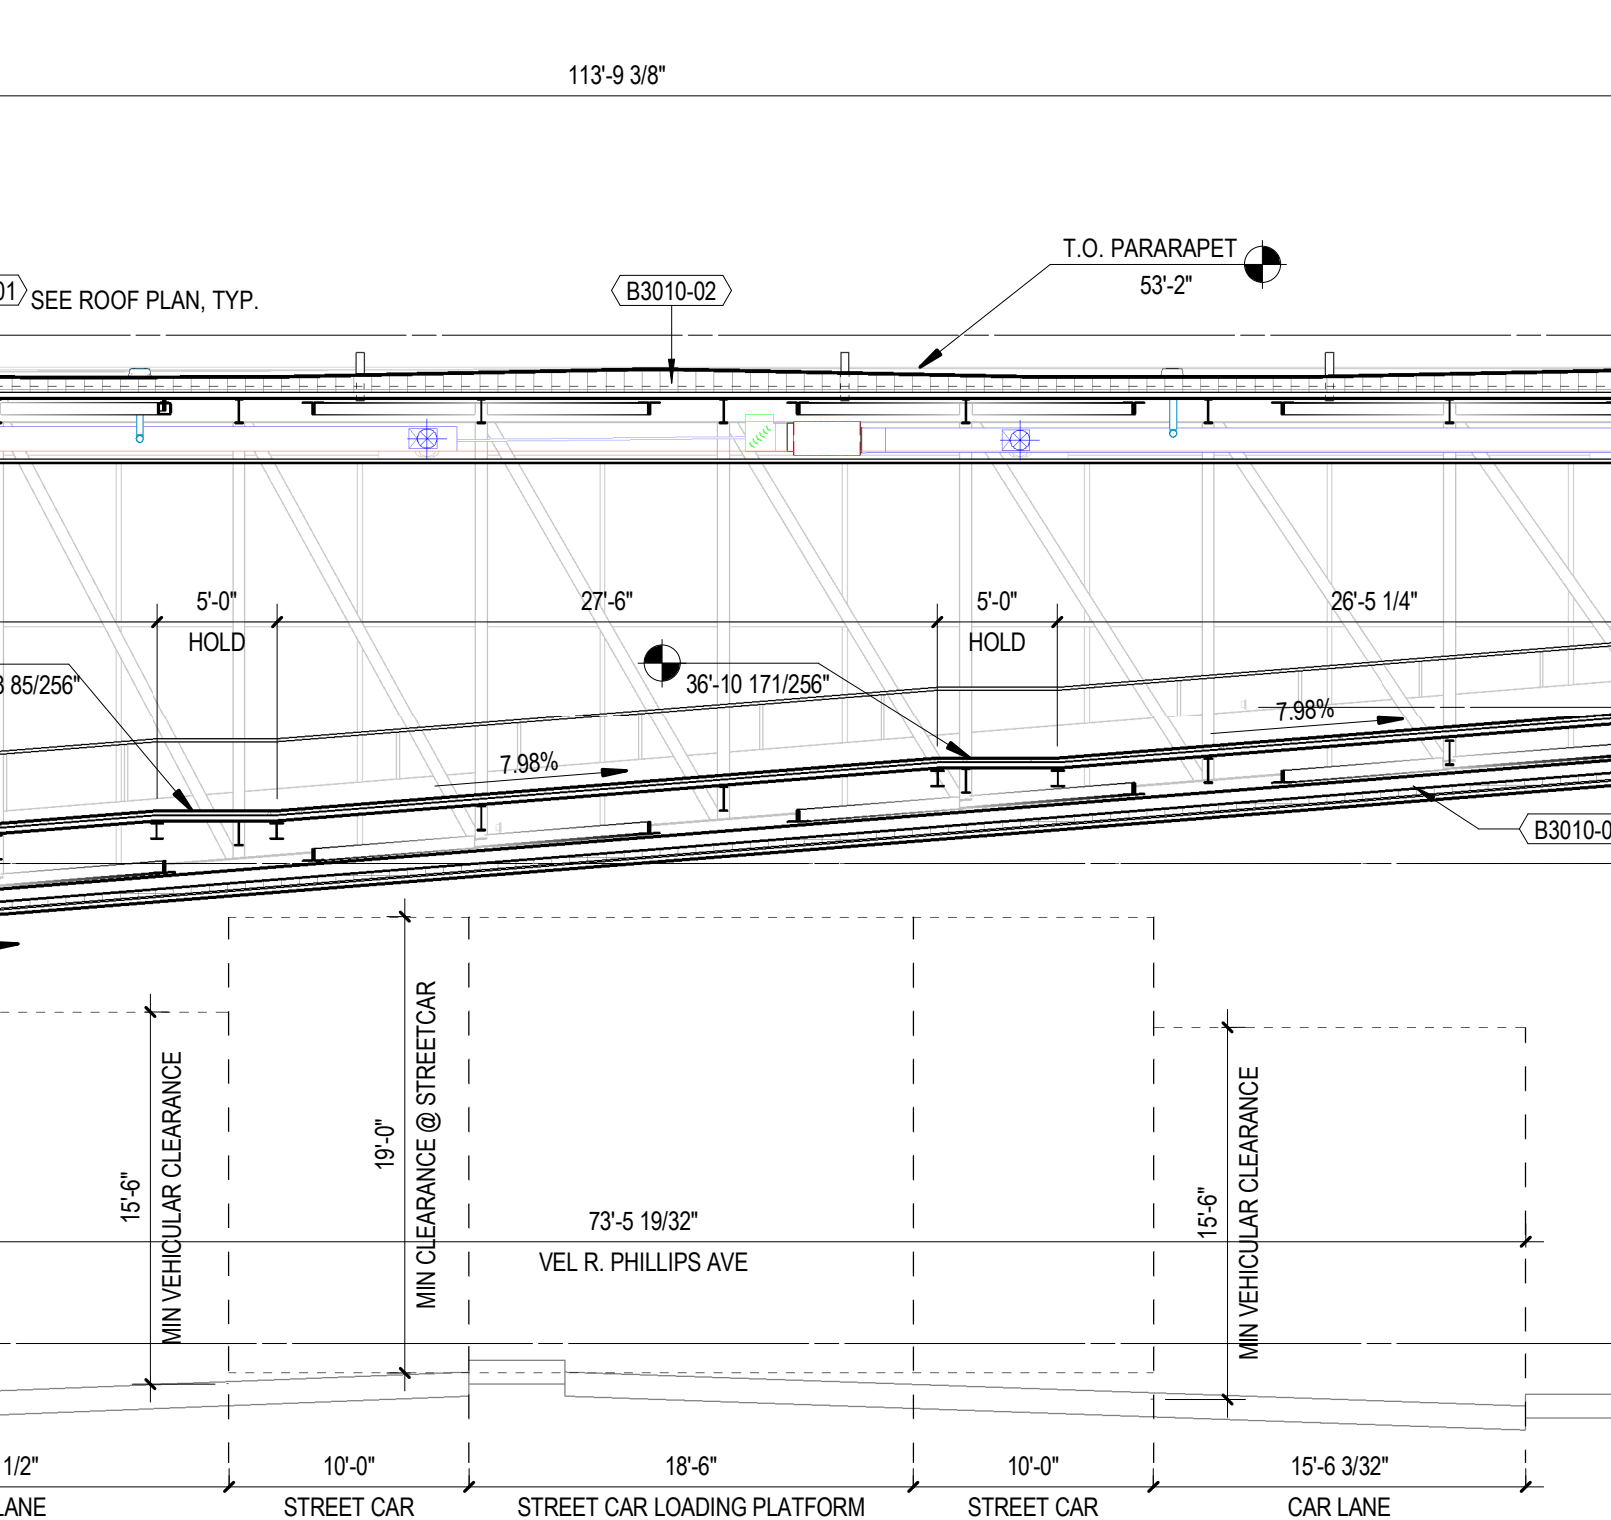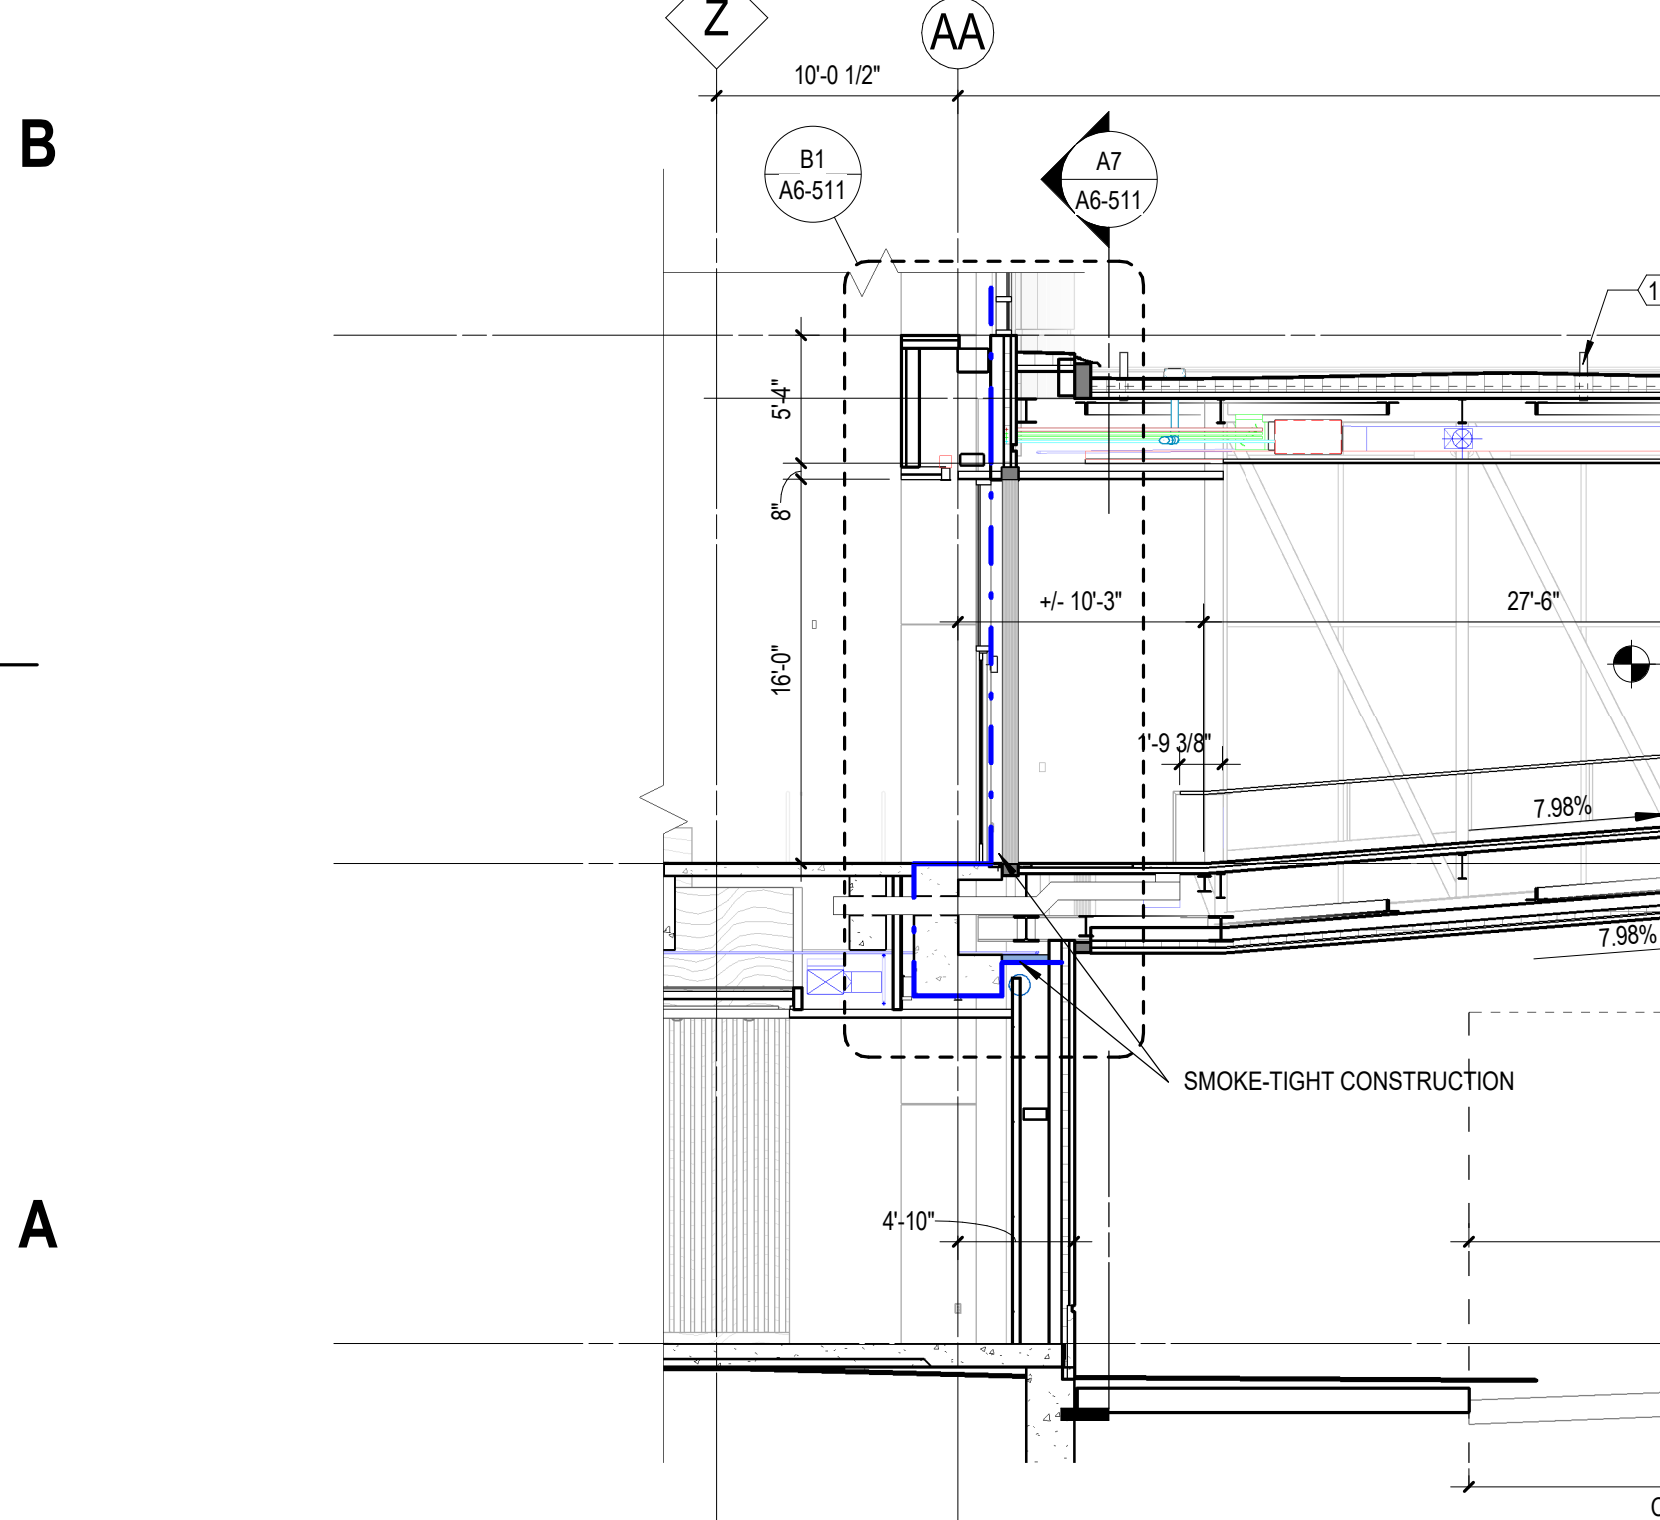

A5 SECTION - BRIDGE EAST END

A7 SECTION - BRIDGE WEST END

A1 SECTION - BRIDGE - VEL R PHILLIPS

1 2 3 4 5 6 7 8

A

A

B

B

C

C

D

D

E

E

F

F