


PATENTED **PAVEDRAIN**
 STANDARD DETAIL
 ARCHED BLOCK
 DIMENSIONS
 SCALE: AS SHOWN

**PAVE
 DRAIN**
 STORMWATER'S ARCH ENEMY
 PH: (888) 575-5339
 WWW.PAVEDRAIN.COM
 Email: info@pavedrain.com

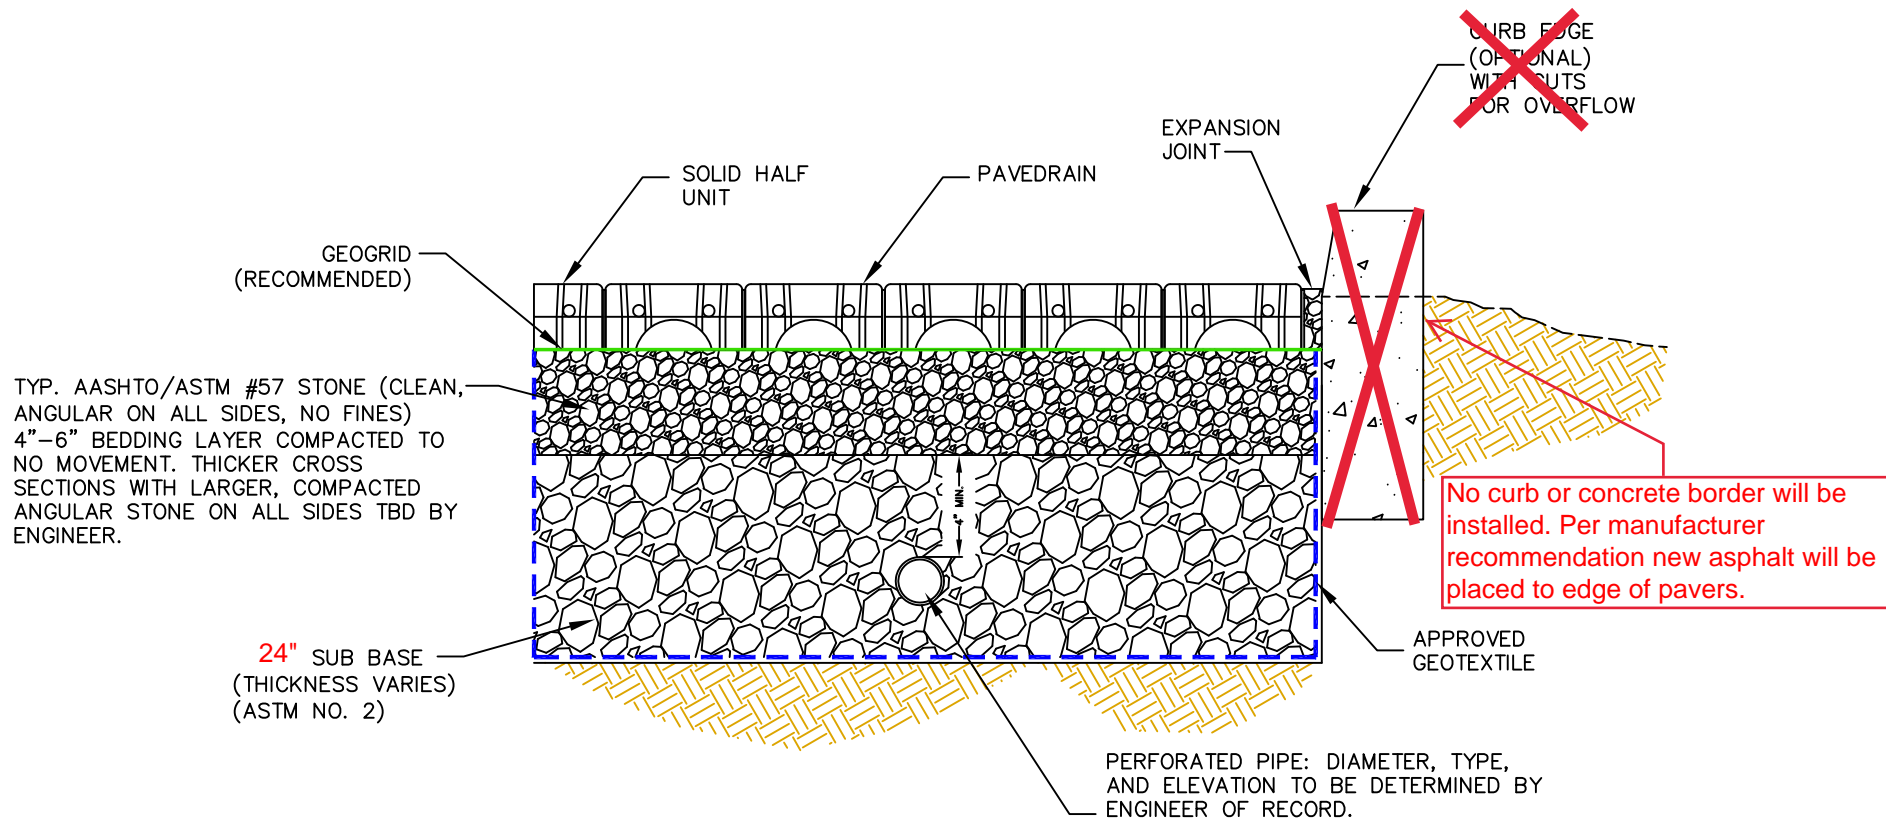

~~CURB EDGE
(OPTIONAL)
WITH CUTS
FOR OVERFLOW~~

No curb or concrete border will be installed. Per manufacturer recommendation new asphalt will be placed to edge of pavers.

PERMEABLE – ARTICULATING CONCRETE BLOCK/MAT
TYPICAL SECTION

