


N.E. 1/4 OF SEC. 32,
T. 7 N., R. 22 E.

E. SEEBOTH ST.

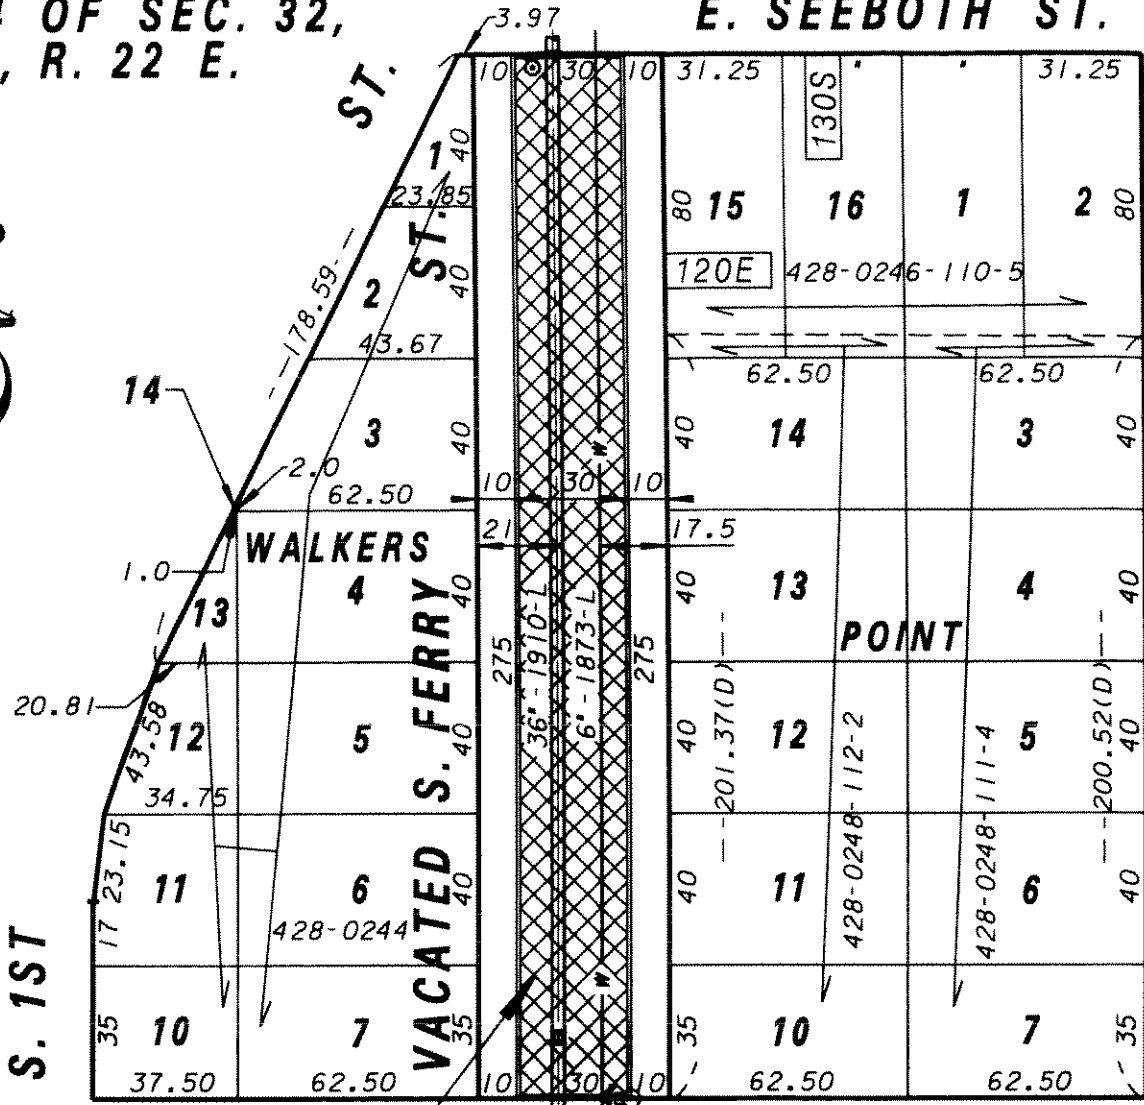

W.E. 915

E. PITTSBURGH AVE.

WATER EASEMENT W.E. 915

		Water Engineering Department of Public Works Milwaukee, Wisconsin	
WATER EASEMENT			
IN		VACATED S. FERRY ST.	
FROM		E. SEEBOTH ST.	
TO		E. PITTSBURGH AVE.	
SCALE	1" = 50'	APPROVED	DATE
1/4 SEC. NO.	428	<i>M. J. Fell</i>	1-5-05
PLAN DATE	12-10-04		MAINS DESIGN ENGINEER
DRAWN BY	J.F.S.	<i>Luah G. Gant</i>	1-5-05
CHECKED BY	P.W.P.		CHIEF DESIGN ENGINEER
REVIEWED BY		<i>C. Lewis</i>	1-5-05
WORK ORDER	0232		SPECIAL DEPUTY COMMISSIONER OF PUBLIC WORKS
SHEET NO. 1 OF 1		PLAN FILE NO. WE915	