



APPLICATION AMENDMENT

Office of the City Clerk License Division
200 E. Wells Street, Room 105, Milwaukee, WI 53202 (414) 286-2238

Date: 2-26-26

To the License Division of the City of Milwaukee:

I, Roberto Silva Lopez, wish to amend my answer(s) on the application for a

Food + BAR license at 4068 S Howel Ave
(type of license) (premises address, if applicable)

by adding or amending the following information (complete only those sections being amended):

1. Answer to Question(s) # _____ should be: _____
2. Agent should be (full legal name): _____ Also complete 3, 4, 5 & 6
3. Date of birth should be: _____
4. Home address should be (include city/state/zip): _____
5. Phone number should be (include area code): _____
6. Driver's License Number/State ID Number should be: _____
7. Corporation/LLC name should be (full legal name): _____
8. Business name should be: _____
9. Premises address should be (include city/state/zip): _____
10. Business phone number should be (include area code): _____
11. Mailing address should be (include city/state/zip): _____
12. Email address should be: _____
13. Recycling/Salvaging/Towing: Location where vehicle will be parked should be (include city/state/zip): _____
14. Class B Tavern: Age Distinction should be: _____
15. Other: Change to plan of operation
Floor Plan, FEI PApp and hours See attached forms
(Check with the License Division before submitting "Other" amendments using this form.)

Signature of Licensee (Individual, Partner, or Agent of Corp/LLC)

Office Use Only: Application #: BTAVN 388673 Date: 2/26/26 Initials: (YC) To LC: _____
 LC Email: MPD NS HD Initials: _____

Adjustments and Commitment to Operational Plan The Bad Piggy PUERTORICAN CUISINE AND COCKTAILS.

Dear licensing officials:

1. PARKING AGREEMENT

"I attach the signed agreement with the bar and with We Energies regarding the parking lot north of the property, fulfilling what was requested."

2. DAILY GARBAGE COLLECTION AND CLEANING:

As part of our updated operational plan, we have incorporated garbage collection every two hours.

This includes both the exterior of our premises and along Waterford.

We commit to keeping the area clean and in compliance with regulations.

3. Additional Note to Operational Plan: GARBAGE CONTAINER.

The garbage container will be emptied by the collection company every two days, or daily if necessary, ensuring proper waste disposal and compliance with current regulations.

4. Clarification to Operational Plan: OUTDOOR ACTIVITIES:

No outdoor activities are planned. From the start, all operations (cooking, service, and customer attention) have been planned exclusively indoors.

5. SCHEDULE MODIFICATION:

Operating hours will be from 10 a.m. to 9 p.m.

Sunday to Saturday

6. Any mention of instrumental musicians is removed from the public entertainment license application, as no shows or events of this type are planned. *and Removing ~~karaoke~~ Karaoke*

7. TABLE LOCATION

I attach the location of all tables in the revised plan.

Sincerely,



2/26/26

The Bad Piggy Puerto Rican Cuisine and Cocktails.

Milwaukee, Wisconsin

February, 24 / 2026

To Whom It May Concern.

Greetings

We hereby confirm that the parking lot located north of the future The Bad Piggy Puerto Rican Cuisine restaurant and south of the bar

Jerseys Pub & Grill

may be shared between the customers of both businesses (mentioned above).

Thank you

Sincerely.

[Signature]

Manager Jerseys
414-483-9500

[Signature]


414-779-9930
The bad Piggy owner

E WATERFORD AVE

Street Parking

SHOWELL AVE. N

SCALE: 1/4" = 1'-0"
EXISTING FIRST FLOOR PLAN

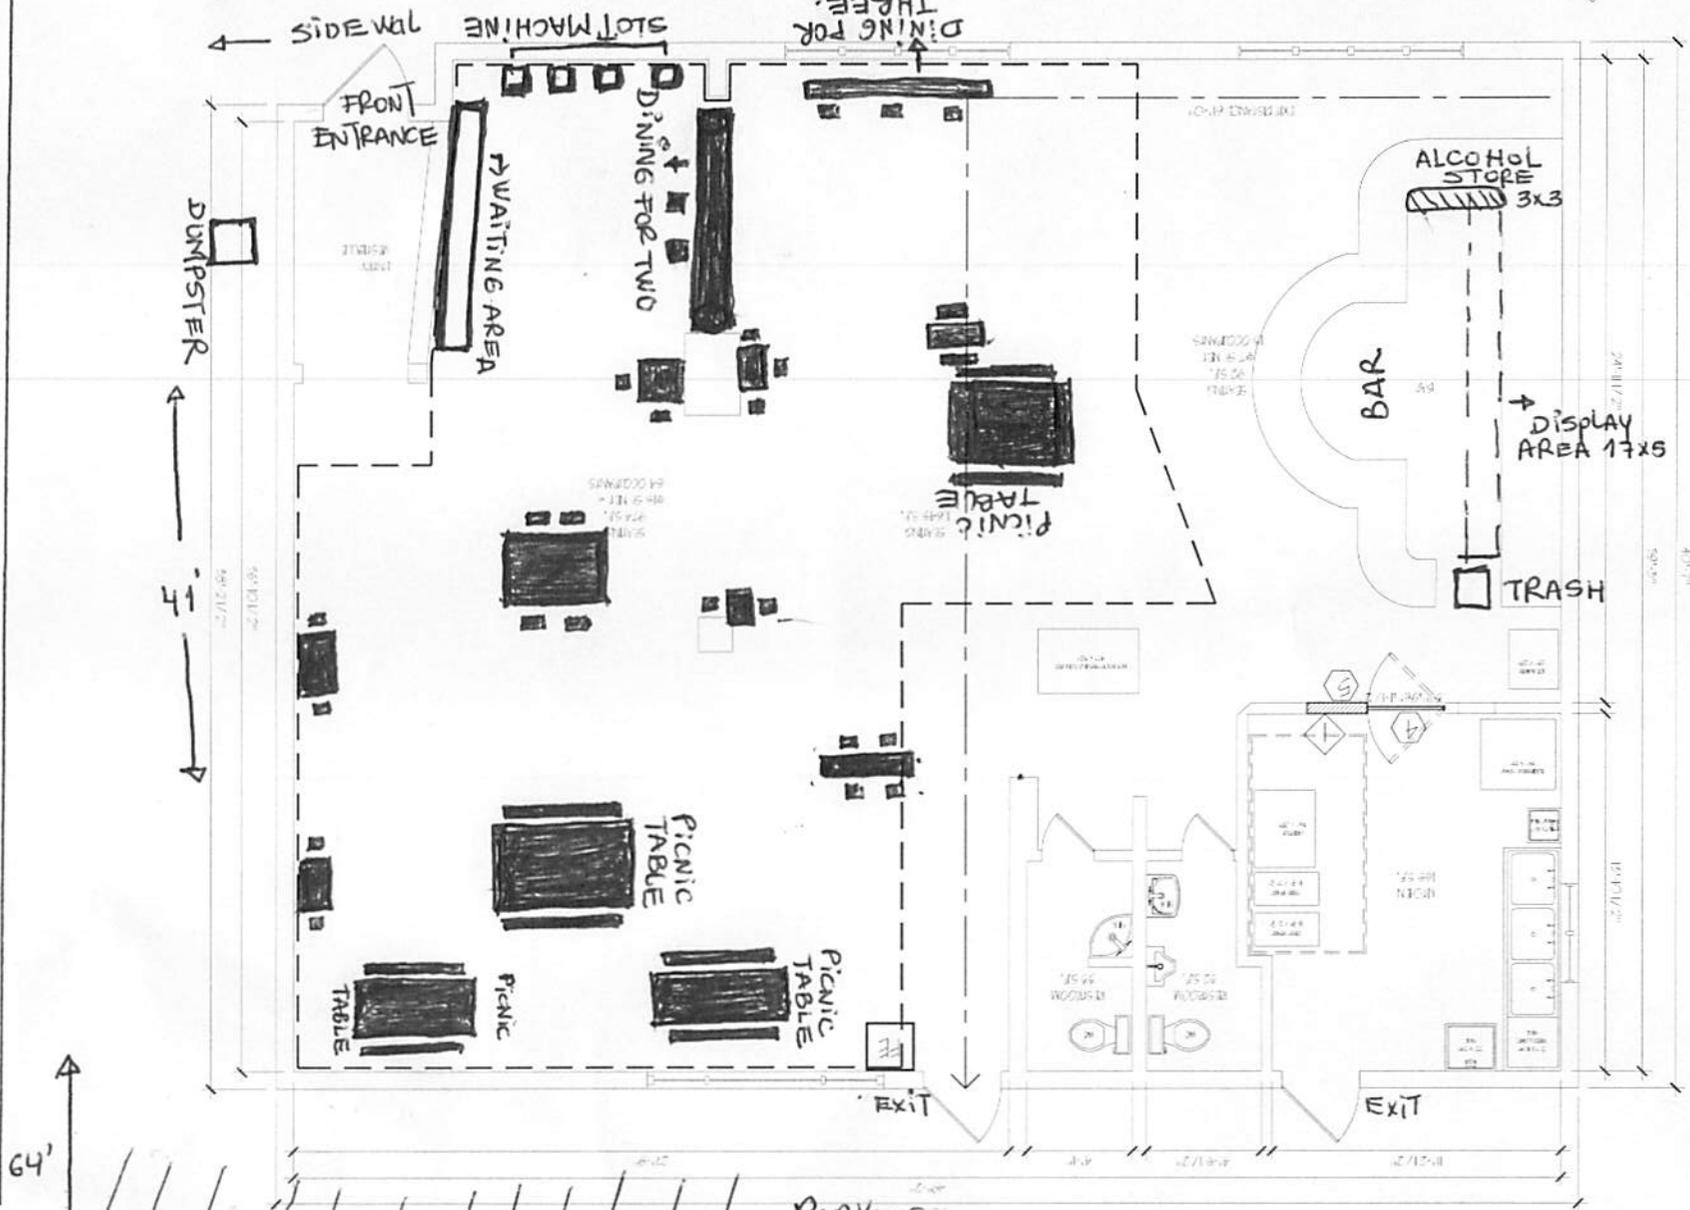

ROBERTO x. SILVA LOPEZ AGENT "Rjx SILVA LOPEZ" LLC
"THE BAD PIGGY" PUERTORICAN CUISINE and COCKTAILS
4068 S HOWELL AVE MILWAUKEE, WI 53207 DATE: 02/16/2026 1st FLOOR

TOTAL Square Footage = 2,091'