


GRANVILLE CONNECTION

Proposed Interior Layout
8633 W Brown Deer Road

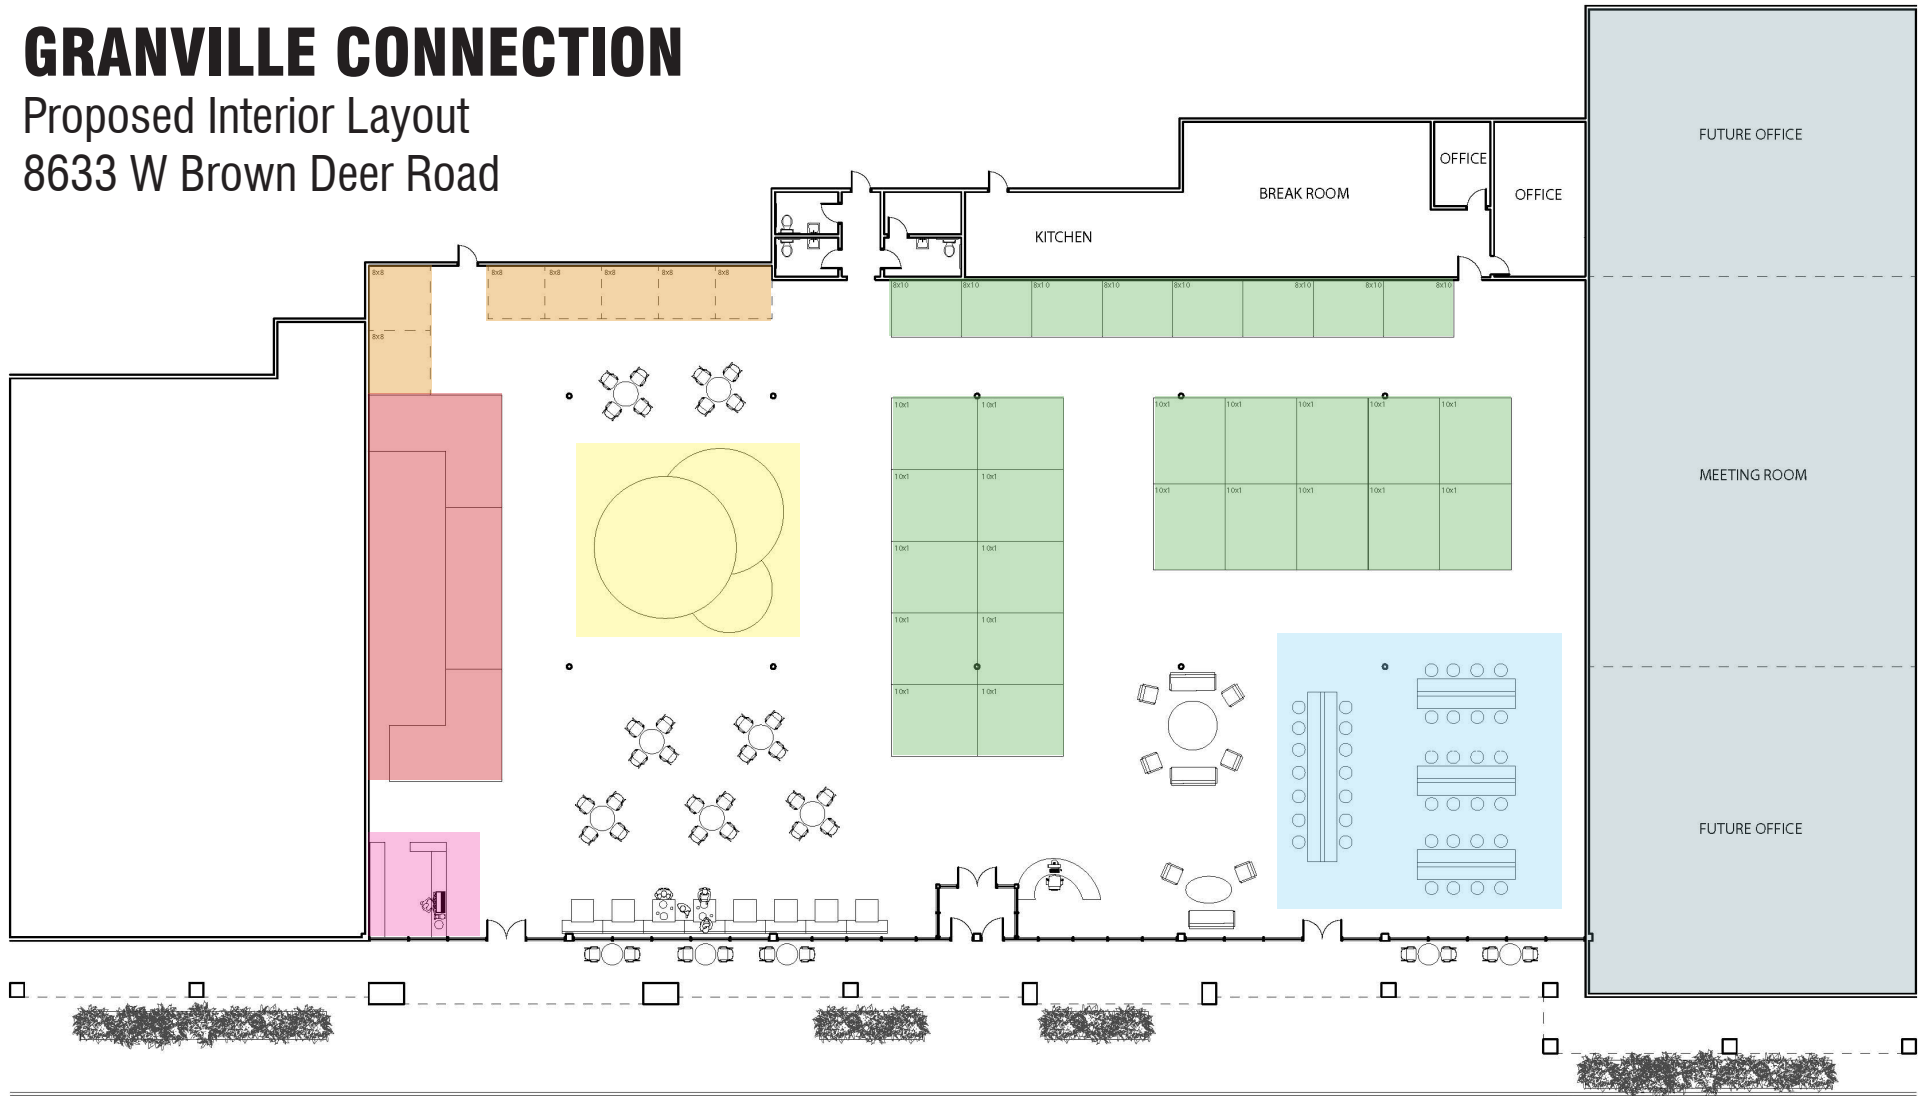

- Vendors
- Coffee Shop
- Kitchen Vendors
- Stage / Gathering Area
- Daily Vendors
- Computer Area
- Meeting Rooms / Future Offices





Proposed Facade Enhancements



GRANVILLE CONNECTION
DRAFT Interior Rendering