

CITY OF MILWAUKEE

DPW – Infrastructure Services Division – Transportation Operations

Regarding the recommendation for installation of all-way stop control at Mt. Vernon Avenue and North 91ST Street.



 = EXISTING STOP

 = ONE WAY

 = SIGNAL

 = NEW STOP

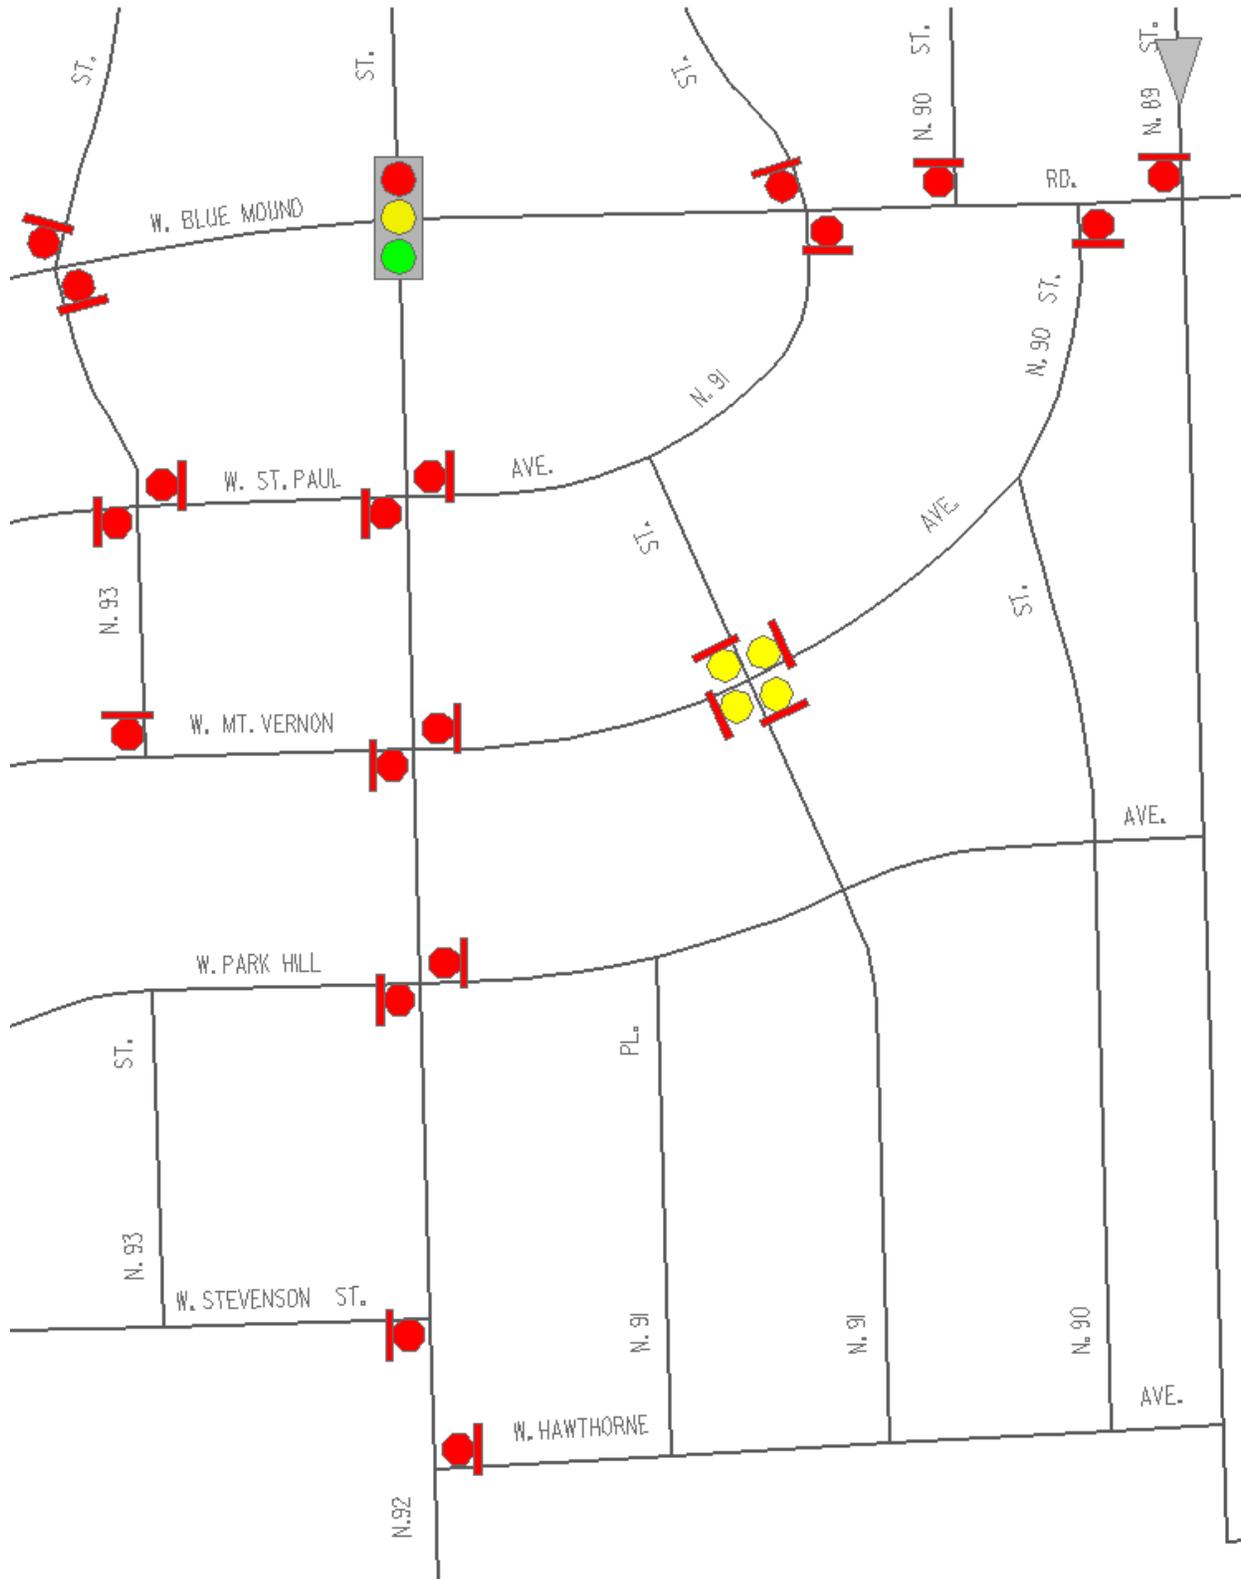


Exhibit A