





CITY OF MILWAUKEE

DPW – Infrastructure Services Division – Transportation Operations

Regarding the recommendation for installation of all-way stop control
at West Locust Street and North 85th Street.



-  = EXISTING STOP
-  = EXISTING YIELD
-  = SIGNAL
-  = NEW STOP

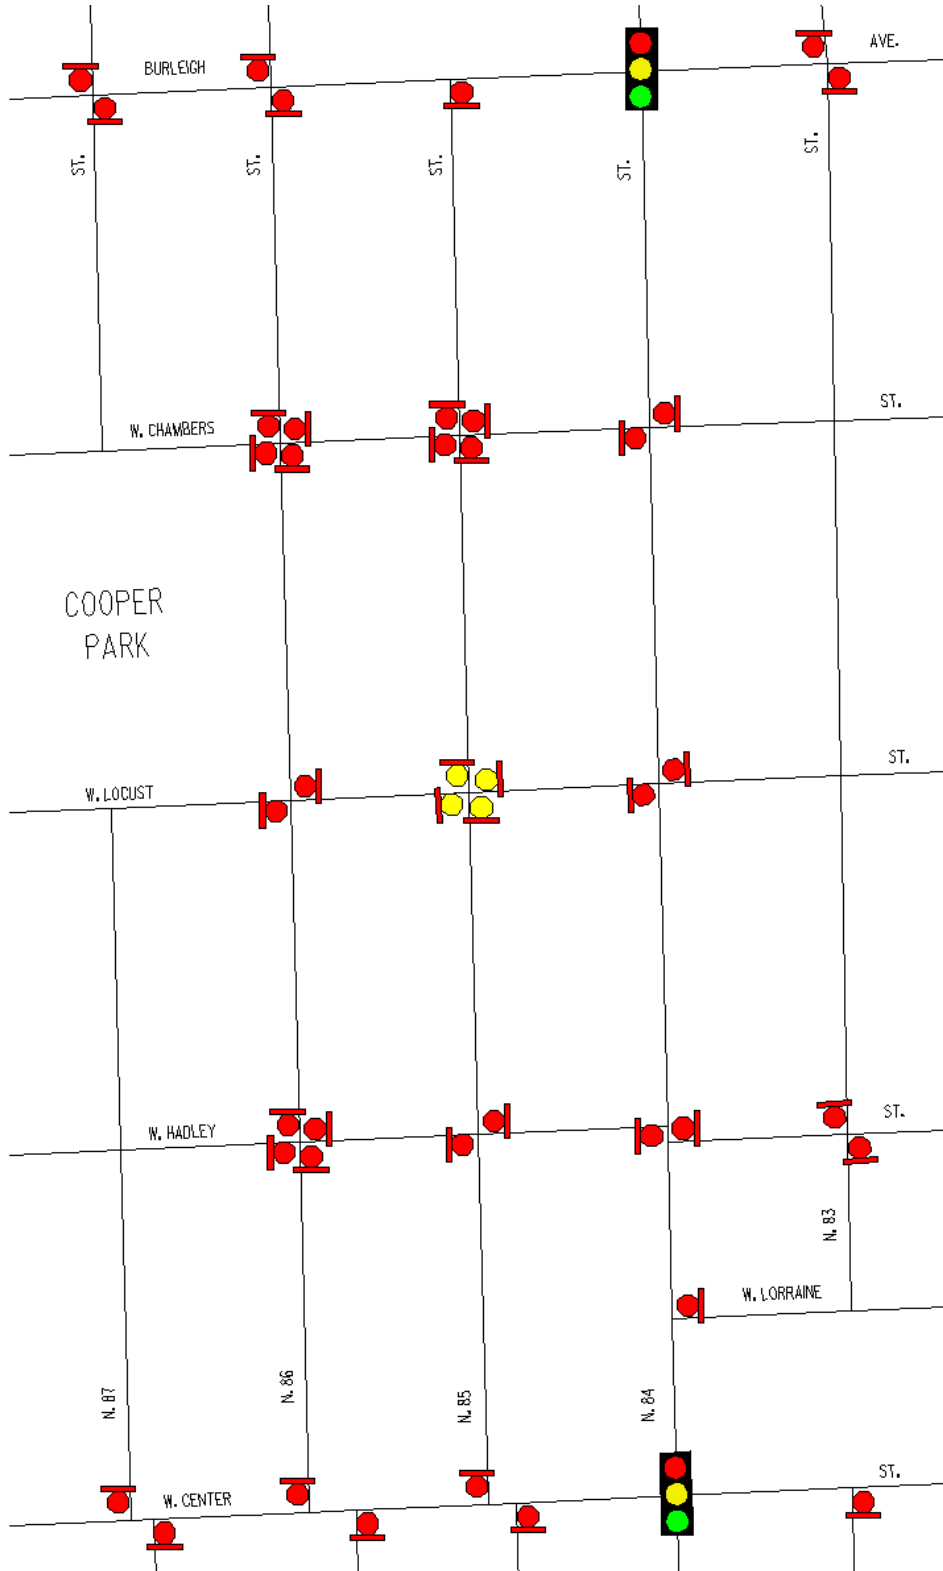


Exhibit A