




06.13.17

Park 7 Lofts | Bucks Block 7

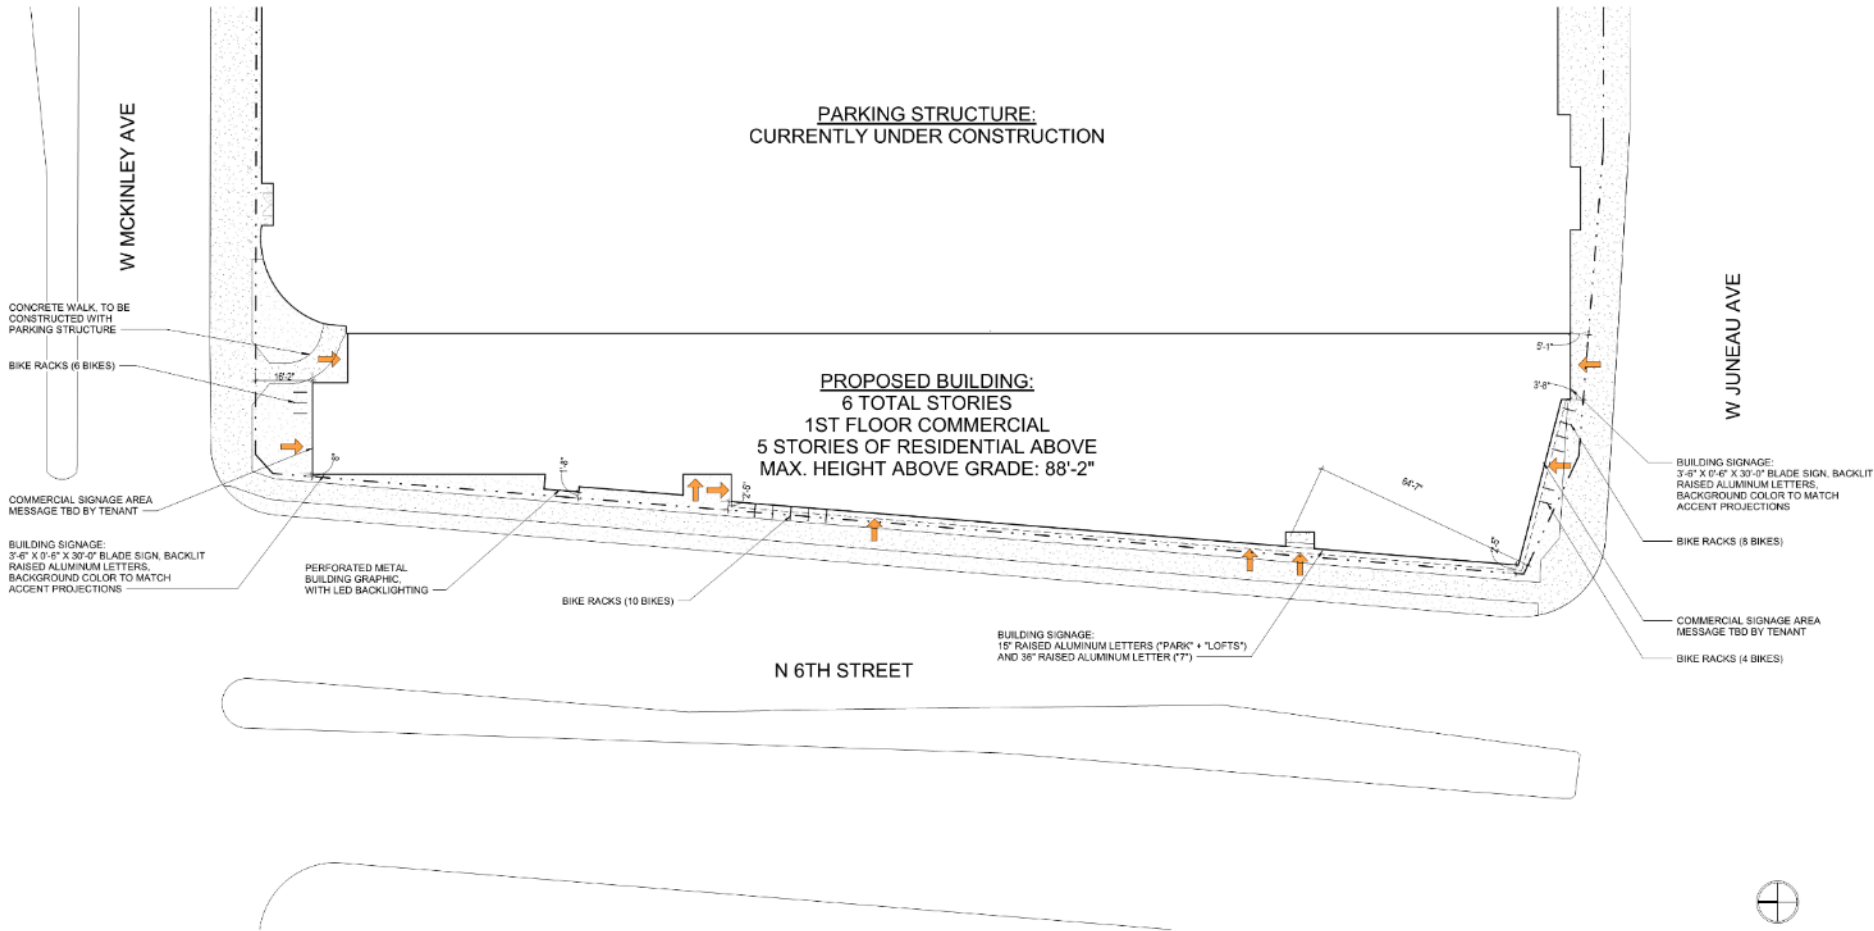



PROPOSED DESIGN – VIEW FROM NORTHWEST





PROPOSED DESIGN – VIEW FROM SOUTHWEST



PROPOSED DESIGN – VIEW OF RESIDENTIAL ENTRY



# PROPOSED ELEVATIONS





# PROPOSED ELEVATIONS



1 SOUTH ELEVATION - ANGLED  
SCALE: 1/8"=1'-0"



2 SOUTH ELEVATION - FLAT  
SCALE: 1/8"=1'-0"



3 NORTH ELEVATION  
SCALE: 1/8"=1'-0"