


E. WISCONSIN AVENUE STREETSCAPING PROJECT PHASE III

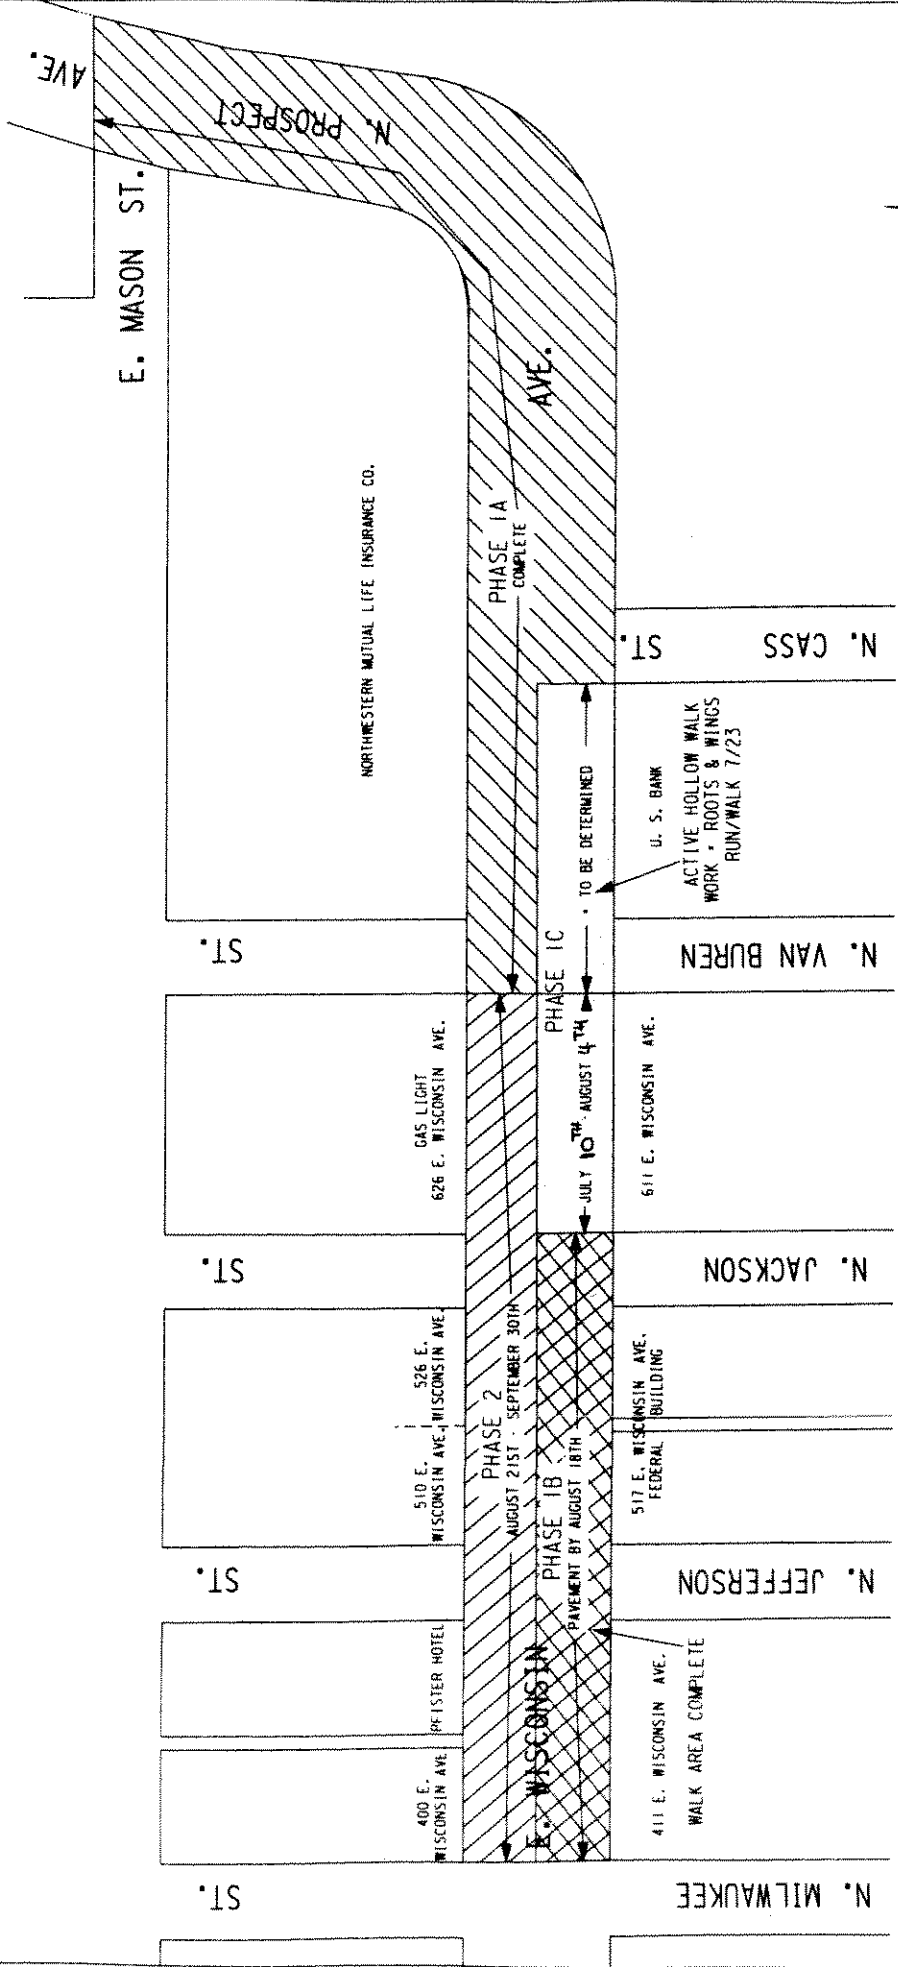

CENTRAL DRAFTING
TRANSPORTATION SECTION
INFRASTRUCTURE DIVISION
CITY OF MILWAUKEE
DATE: JUNE 27, 2006
FILE: B:\VMS\MISC\2006\CHASSAN.DWG