


3' NORTH SIDE SETBACK

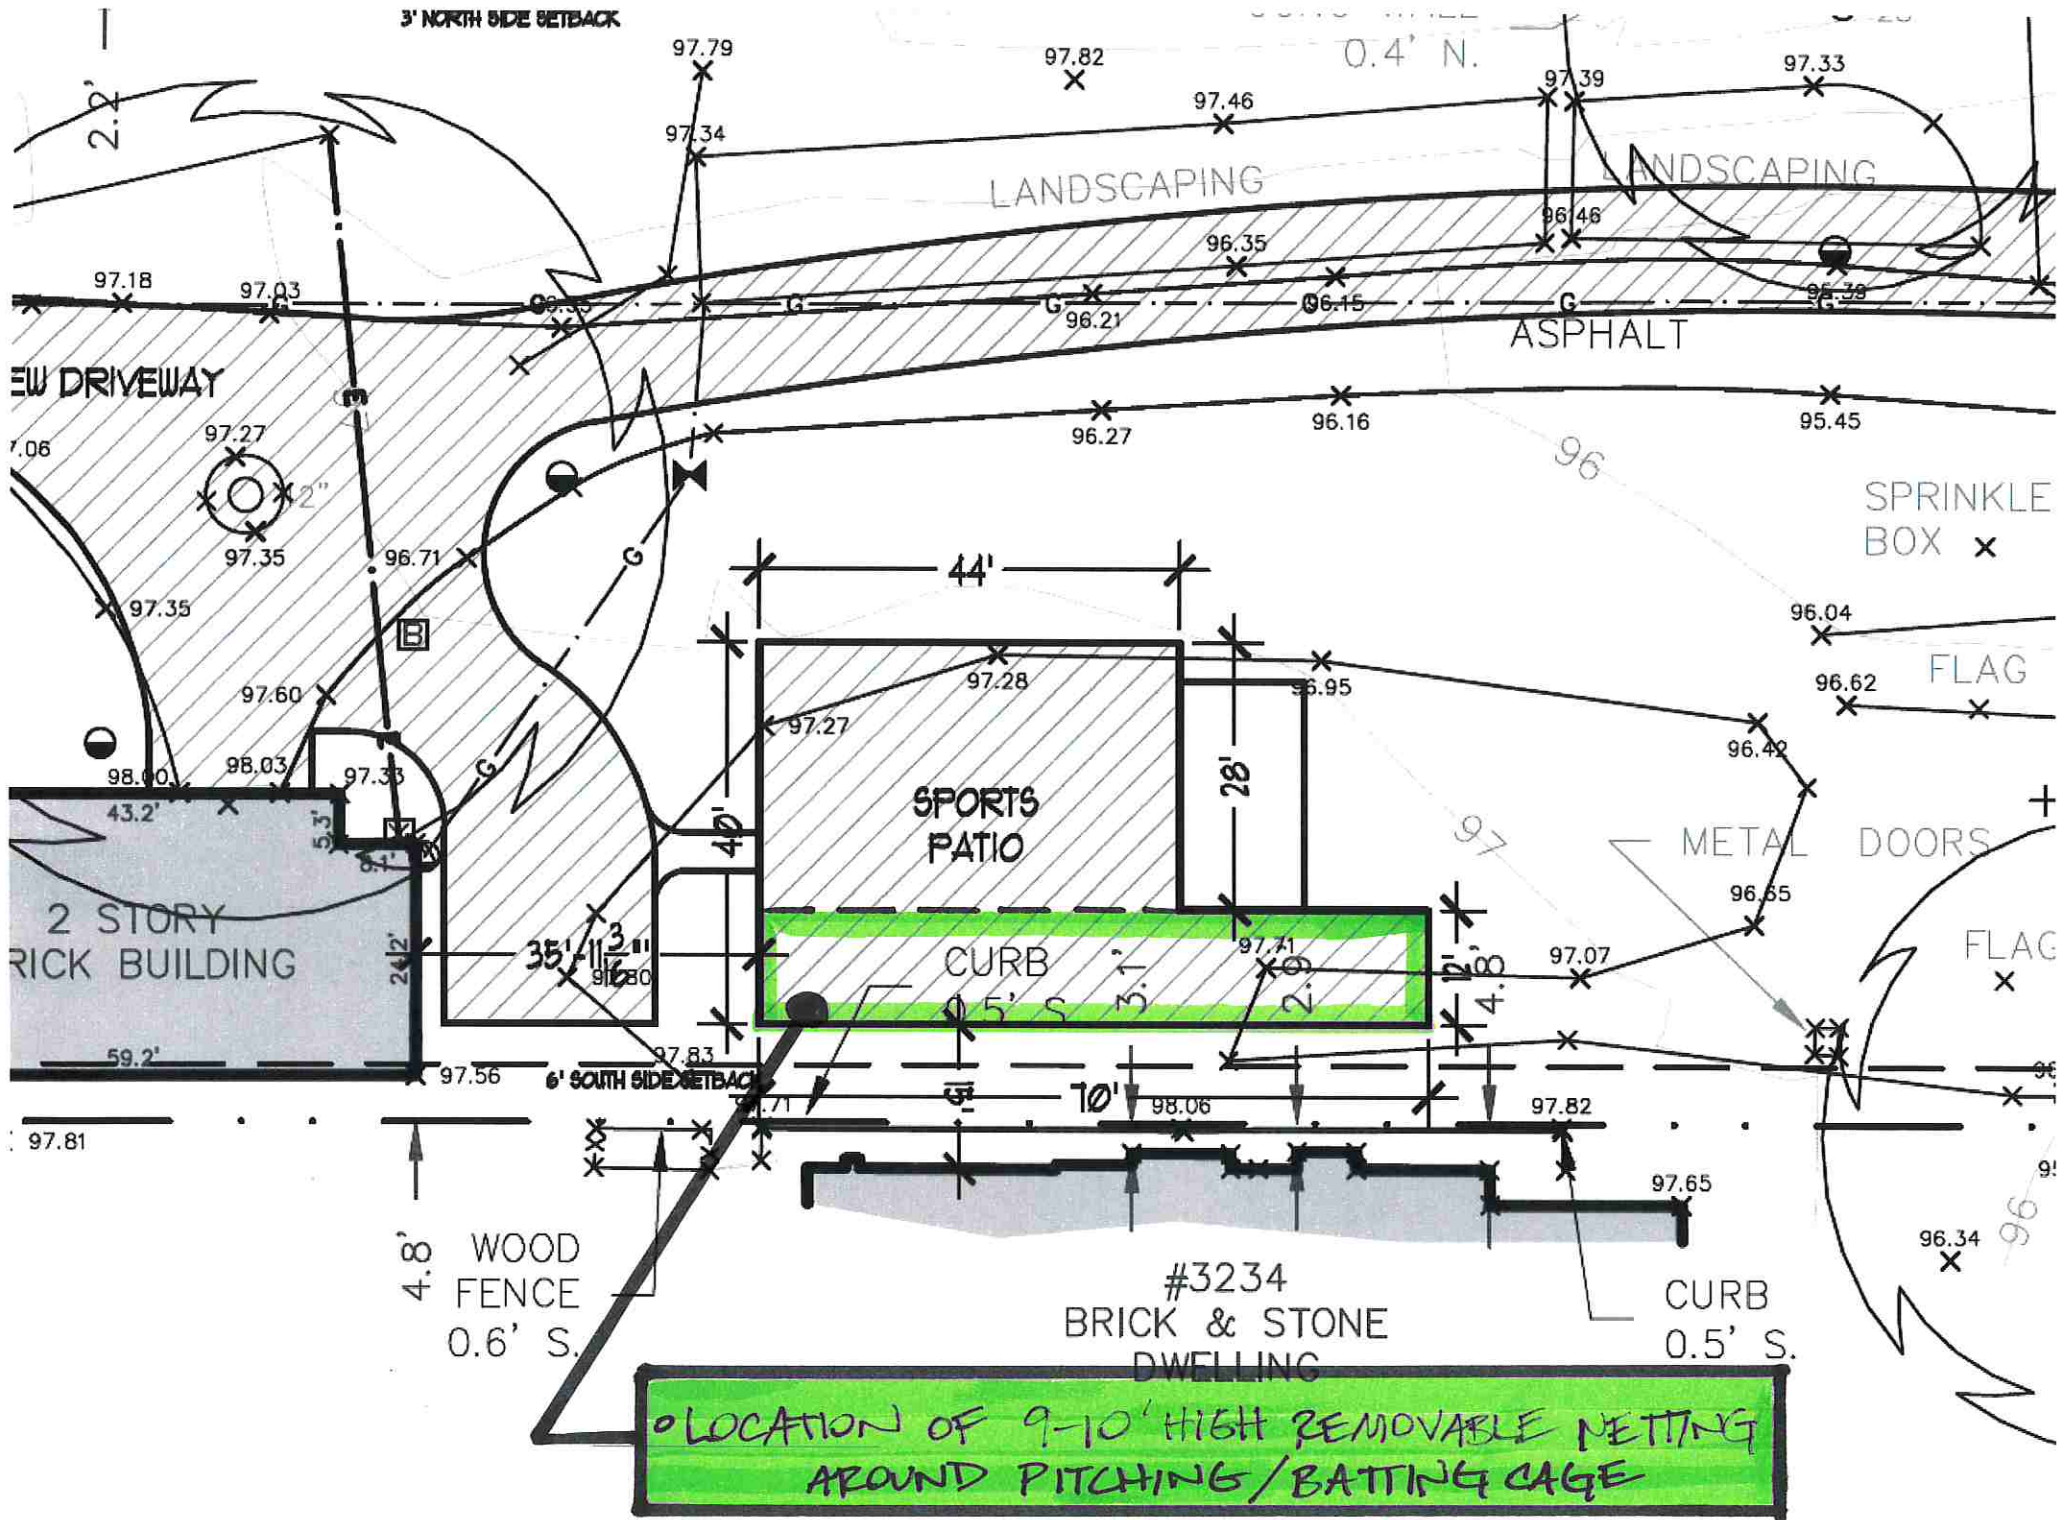

LOCATION OF 9-10' HIGH REMOVABLE NETTING
AROUND PITCHING/BATTING CAGE