




Existing site conditions.

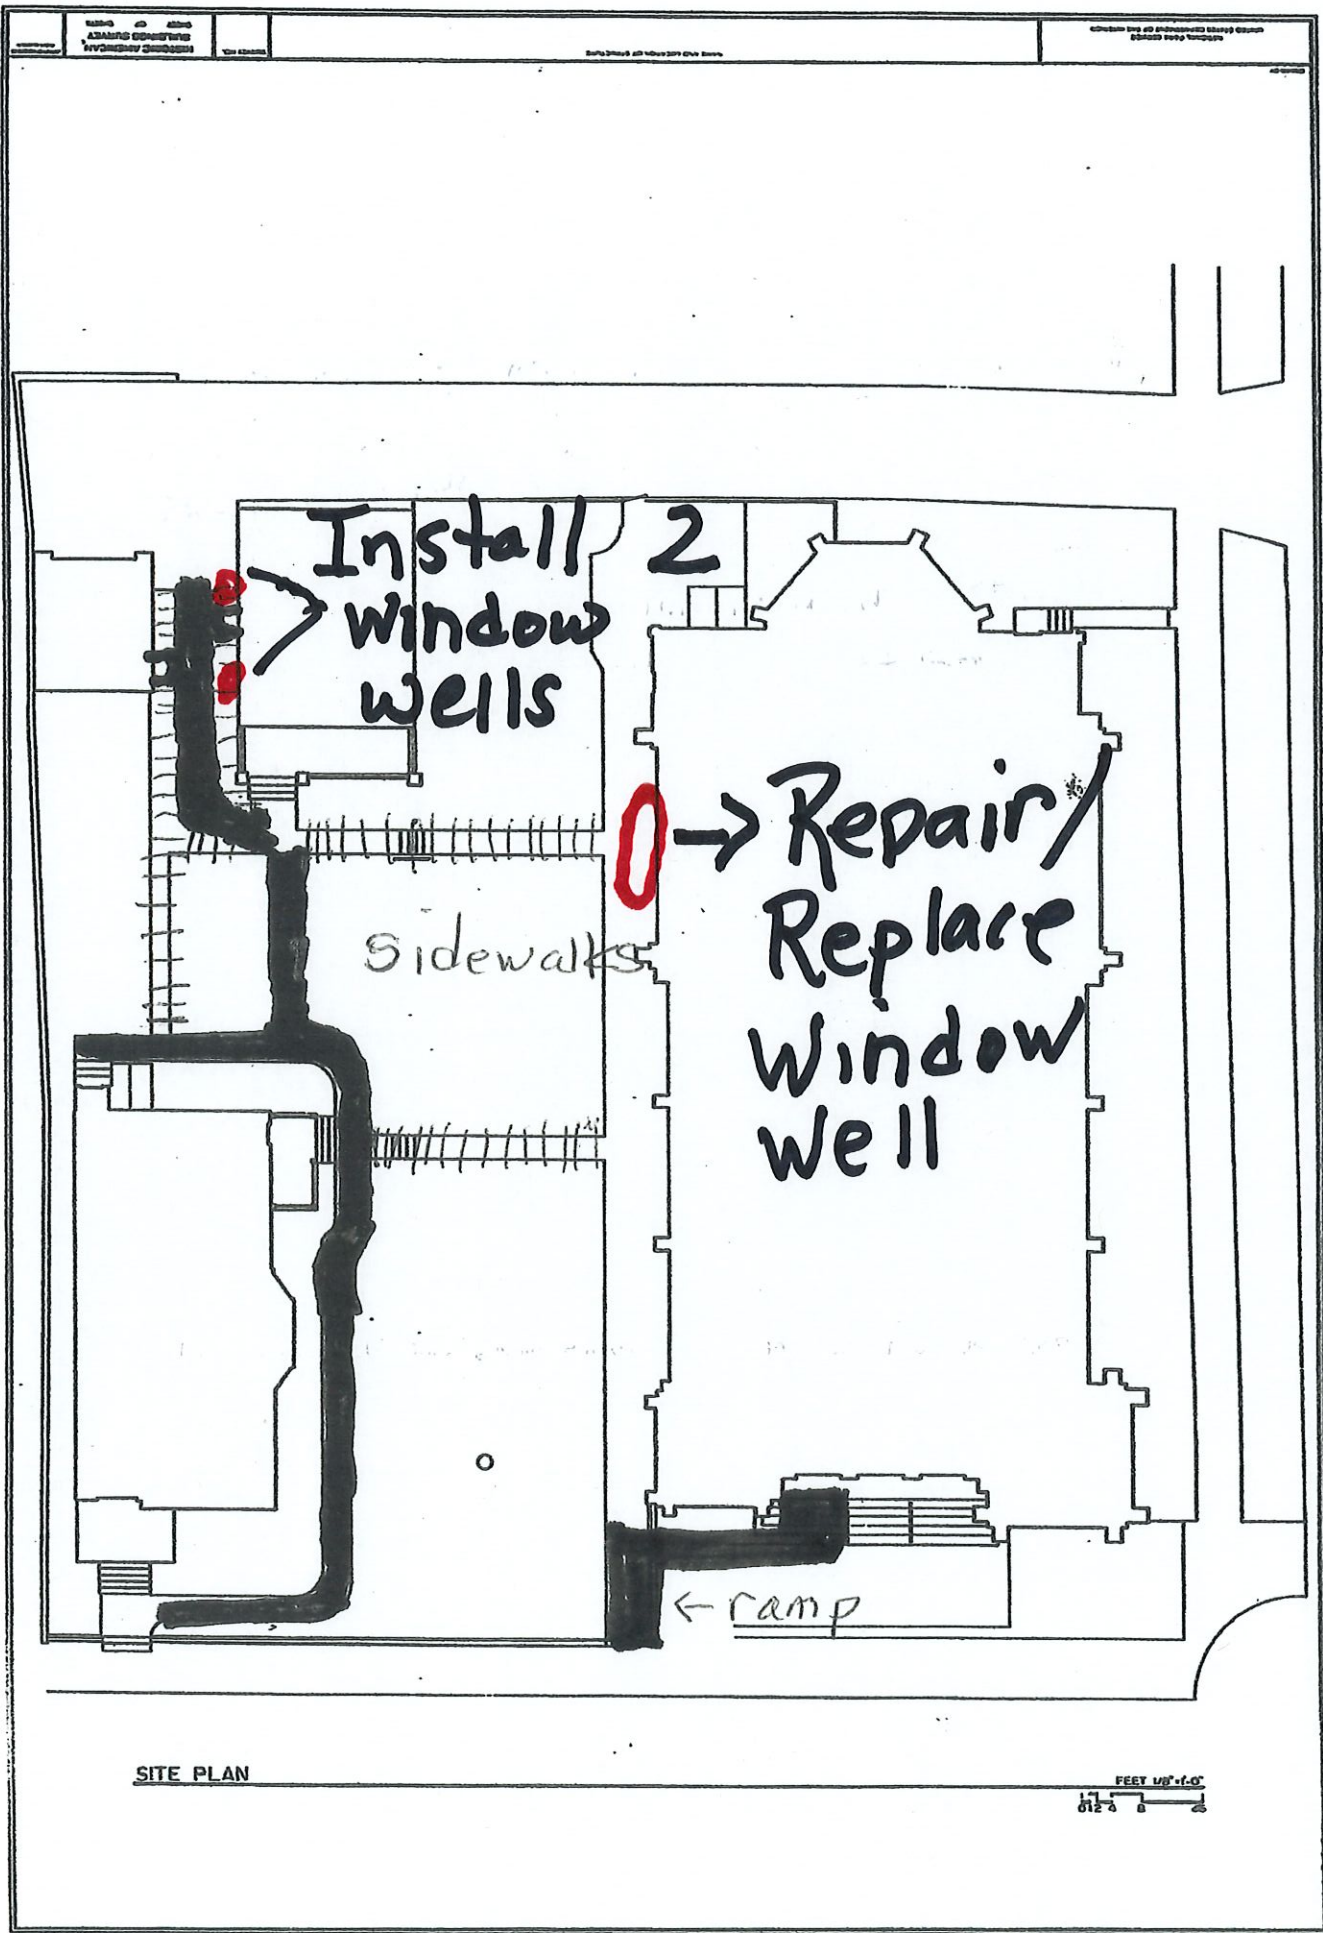

SITE PLAN

FEET 1/8" = 1'-0"
0 12 24