


S.W. 1/4 SEC. 4, T.6N., R.22E.

466

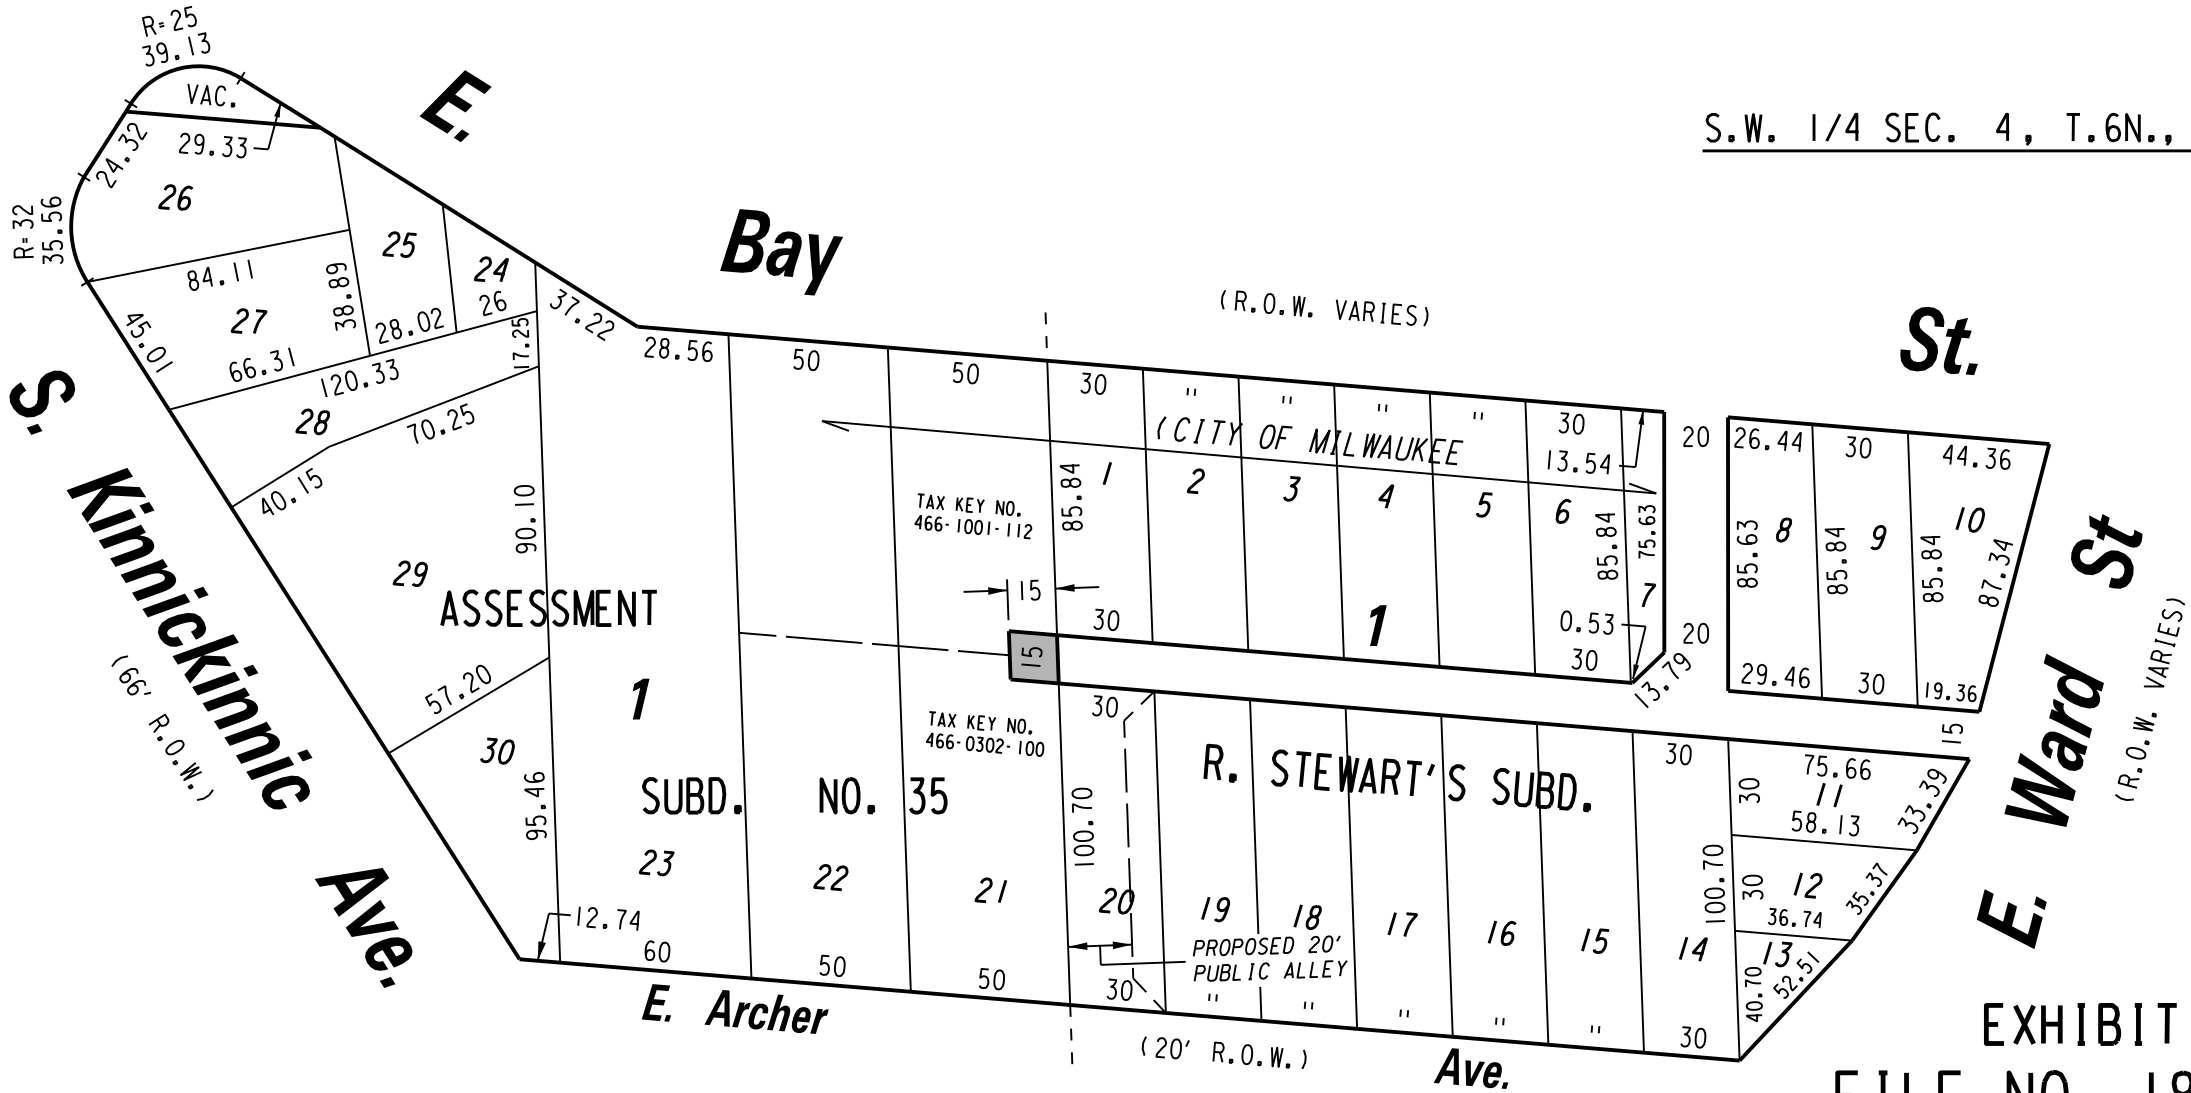

 PORTION OF PUBLIC ALLEY PROPOSED TO BE VACATED

EXHIBIT "A"  
 FILE NO. 180442  
 INFRASTRUCTURE SERVICES DIVISION  
 MILWAUKEE, WISCONSIN

ASSIGNED TO: W. FUCHS  
 DRAWN BY: W.F.  
 PROJECT/GRANT NO.: WK52337416  
 APPROVED BY:

CH'K'D. BY: W. FUCHS  
 DATE: JULY 31, 2018  
 SCALE: 1" = 60'

CENTRAL DRAFTING & RECORDS MANAGER

CITY ENGINEER