


N.E. 1/4 SEC. 23, T. 7 N., R. 21 E.

328
347
367

OFFICIAL MAP



COMPILED AND DRAWN BY
INFRASTRUCTURE SERVICES
CITY OF MILWAUKEE,
WISCONSIN

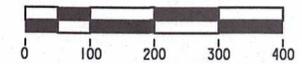


LEGEND

- SECTION LINE ————
- 1/4 SECTION LINE ————
- EXISTING STREET AND ALLEY LINES ————
- PROPOSED STREET AND ALLEY LINES - - - - -
- RAILROAD RIGHT-OF-WAY LINES ————
- RIGHT-OF-WAY EASEMENT LINES ————
- R.O.W. JURISDICTIONAL LIMITS - - - - -
- MILWAUKEE CITY LIMITS ————
- PROPOSED R.O.W. AMENDMENTS (ADDITION) [Shaded Box]

DATE: 2/4/2020
APPROVED: *[Signature]*
CITY ENGINEER

REVISED	DATE	BY
.0036	7-30-1976	DJM
.0058	5-5-1981	MCW
.0070	6-16-1987	MCW
.0073	3-29-1988	AA
.0104	6-24-2003	WEF
.0112	7-2-2013	WEF

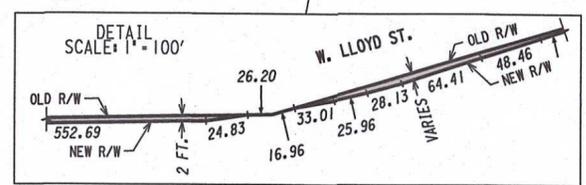


N.W. 1/4 SEC. 24, T. 7 N., R. 21 E.



OFFICIAL MAP



COMPILED AND DRAWN BY
INFRASTRUCTURE SERVICES
 CITY OF MILWAUKEE,
 WISCONSIN

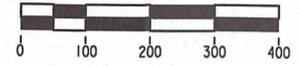


LEGEND

- SECTION LINE ————
- 1/4 SECTION LINE ————
- EXISTING STREET AND ALLEY LINES ————
- PROPOSED STREET AND ALLEY LINES - - - - -
- RAILROAD RIGHT-OF-WAY LINES ————
- RIGHT-OF-WAY EASEMENT LINES ————
- R.O.W. JURISDICTIONAL LIMITS (Dotted line)
- MILWAUKEE CITY LIMITS - - - - - (Dashed line)
- PROPOSED R.O.W. AMENDMENTS (ADDITION) [Shaded box]

DATE: 2/4/2026
 APPROVED: *[Signature]*
 CITY ENGINEER

REVISED	DRAWN	
	DATE	BY
	6-23-67	E.F.A.
.0035	7-30-1976	DAN
.0100	2-27-2001	WEF
.0107	5-31-2006	WEF
.0108	5-30-2007	WEF
.0110	5-27-2009	WEF

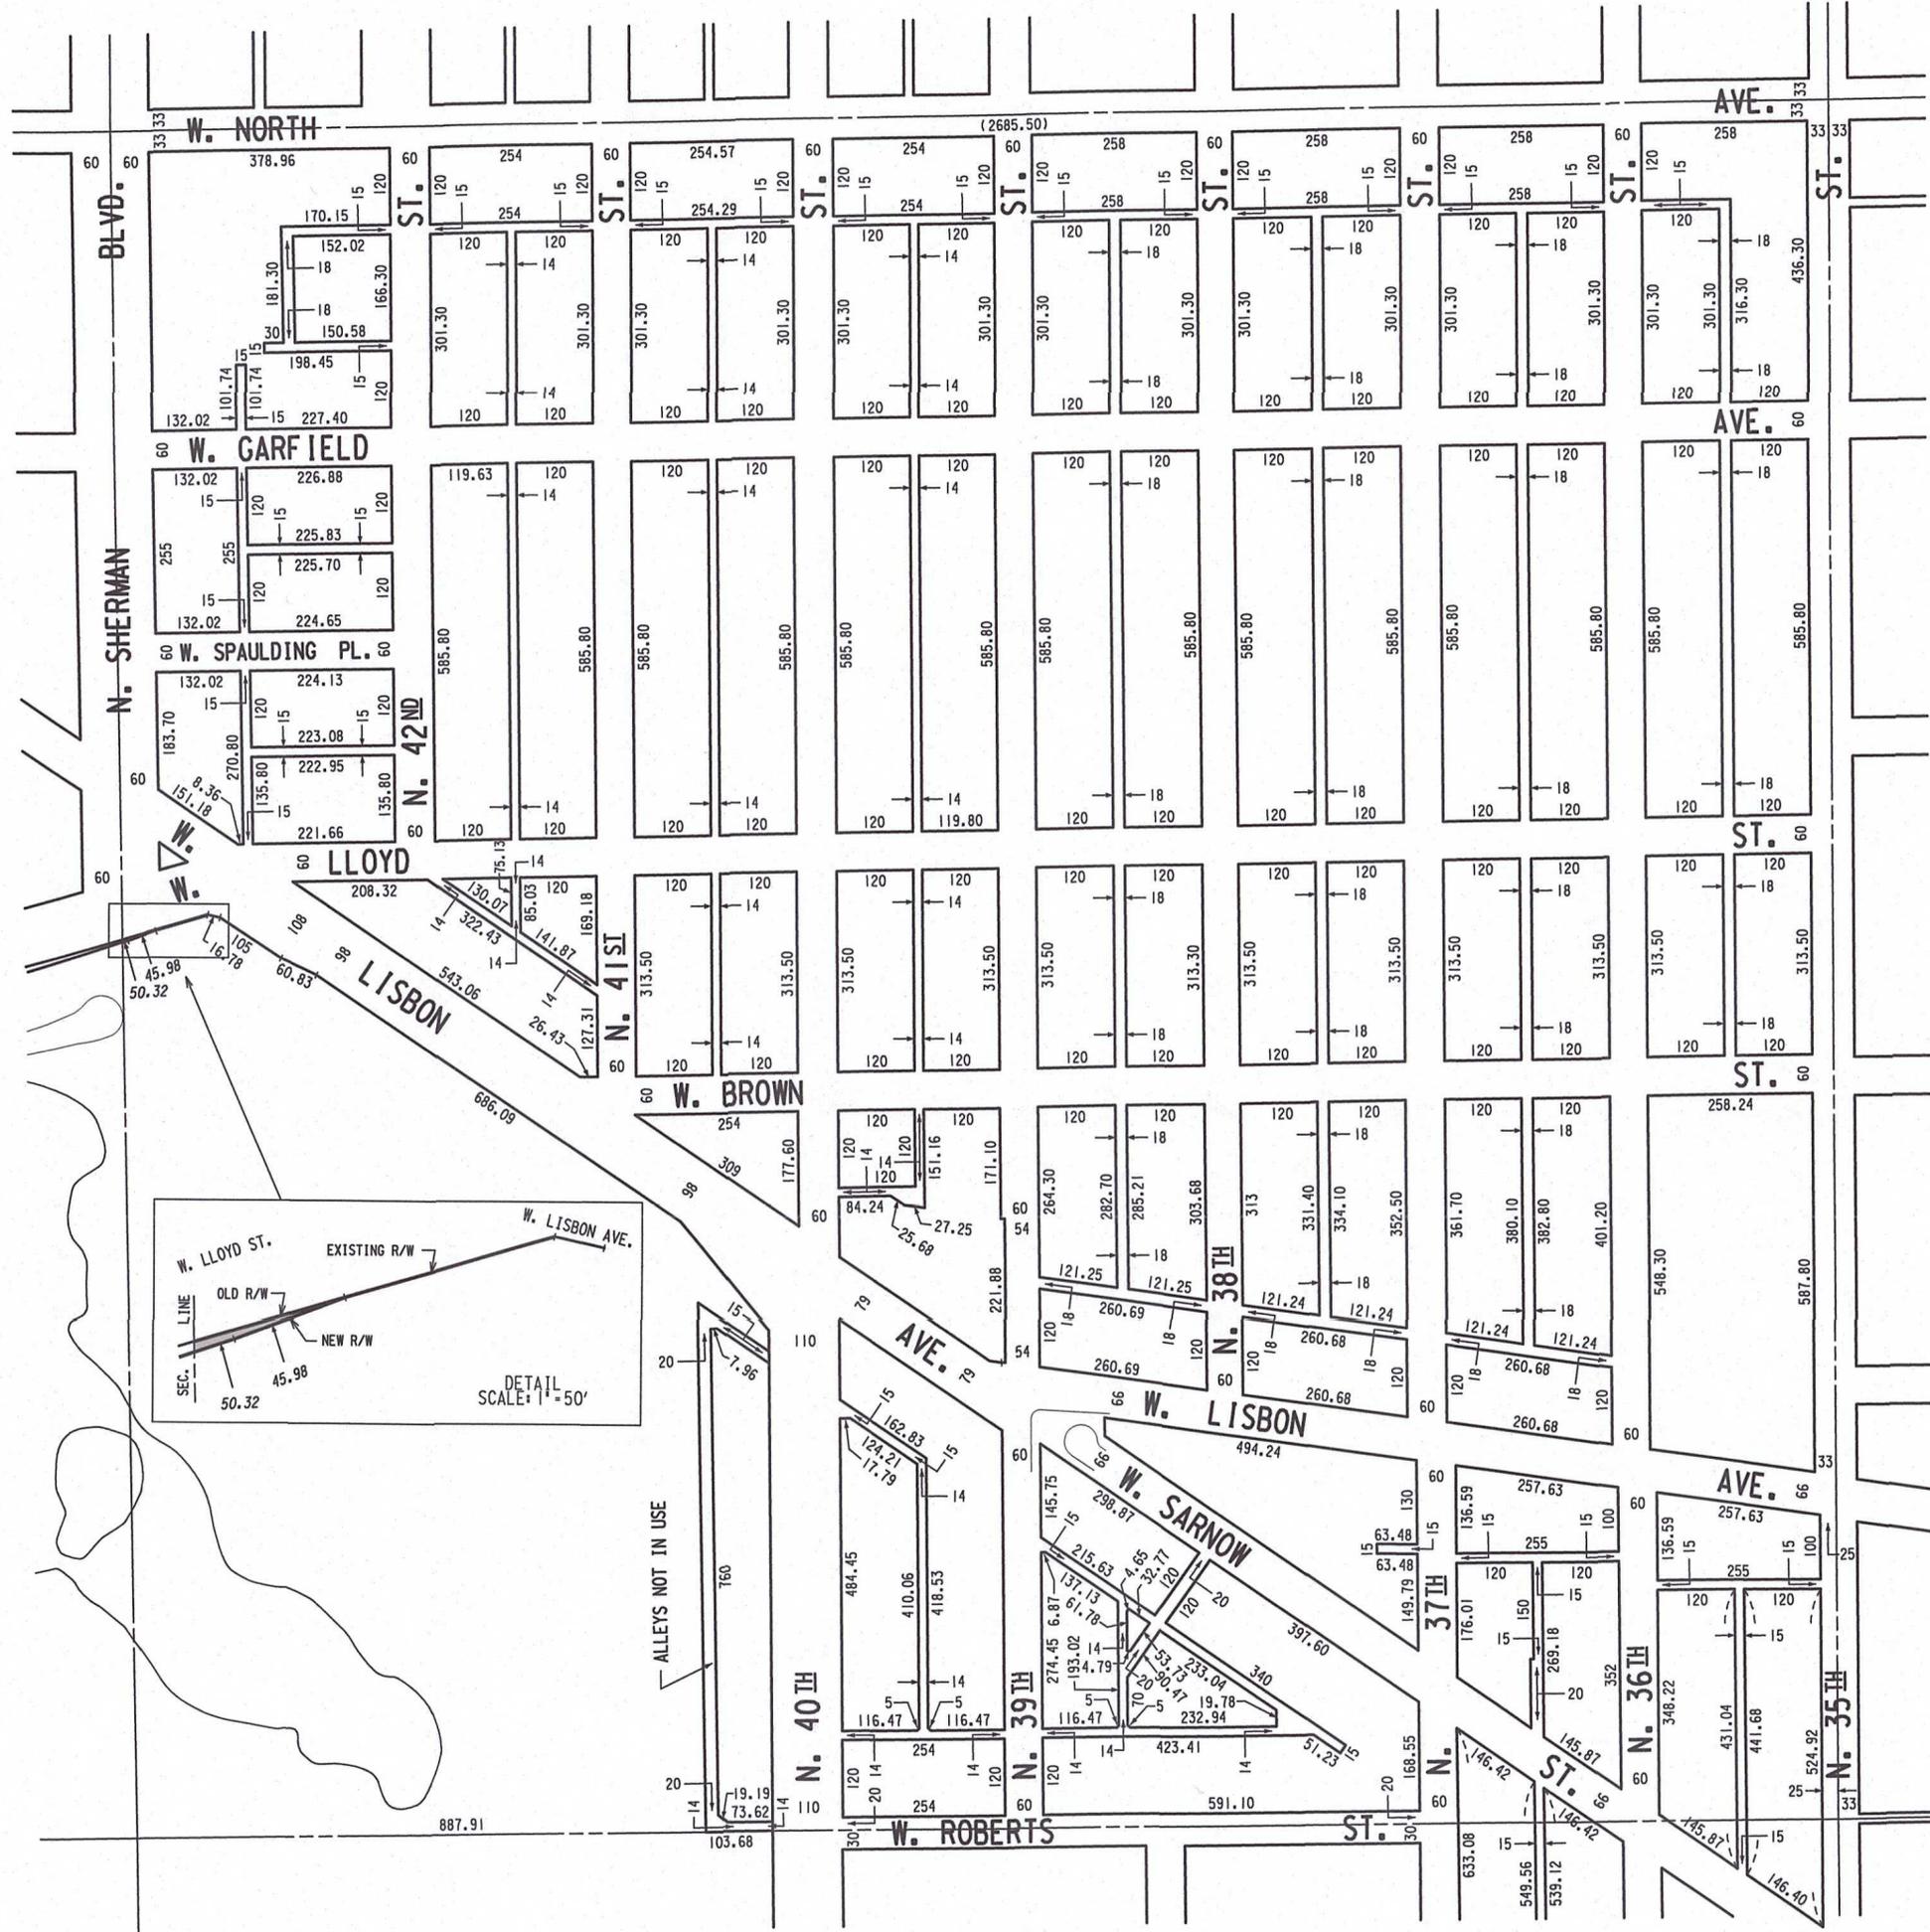


S.E. 1/4 SEC. 20, T. 7 N., R. 22E.



OFFICIAL MAP




COMPILED AND DRAWN BY
INFRASTRUCTURE SERVICES
 CITY OF MILWAUKEE,
 WISCONSIN

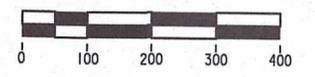

LEGEND

- SECTION LINE ————
- 1/4 SECTION LINE ————
- EXISTING STREET AND ALLEY LINES ————
- PROPOSED STREET AND ALLEY LINES - - - - -
- RAILROAD RIGHT-OF-WAY LINES ————
- RIGHT-OF-WAY EASEMENT LINES ————
- R.O.W. JURISDICTIONAL LIMITS - - - - -
- MILWAUKEE CITY LIMITS - - - - -
- PROPOSED R.O.W. AMENDMENTS (VACATION) [Hatched Box]

DATE: 2/4/2026
 APPROVED: *[Signature]*
 CITY ENGINEER

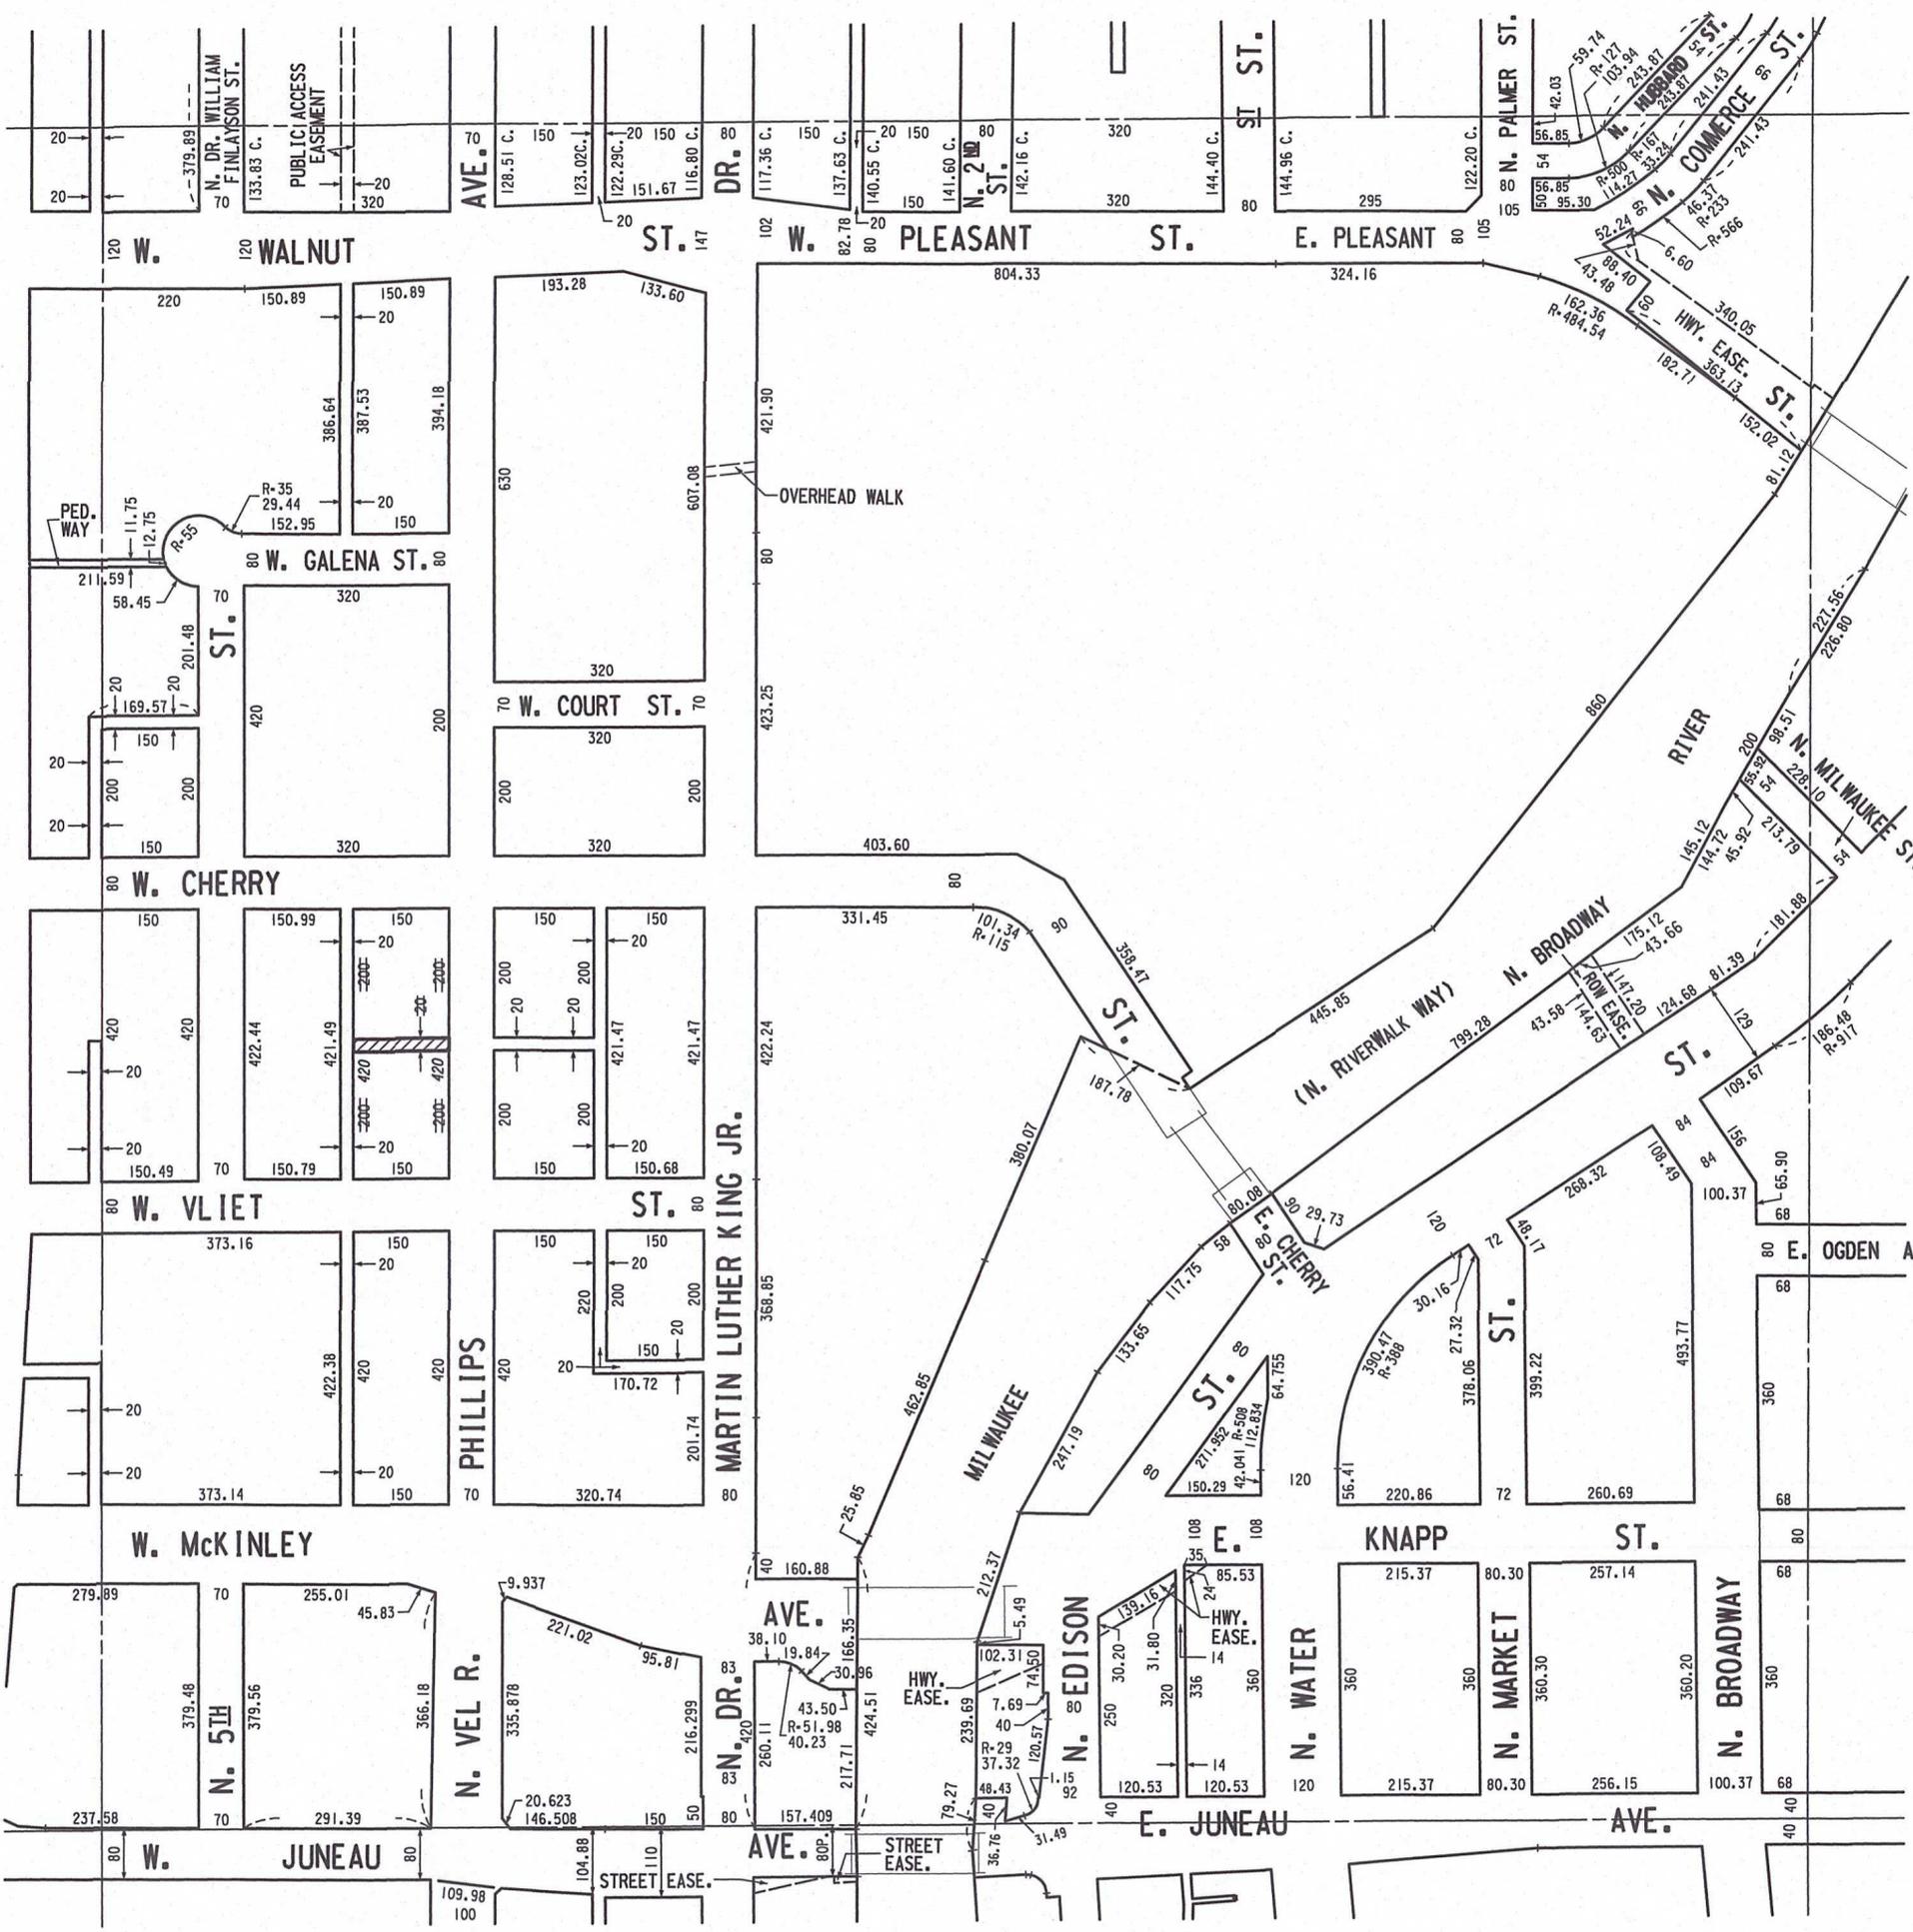

SEC. 113-32	REVISED	SEC. 113-32	DRAWN
.0090	11-29-1994	WEF	
.0092	9-27-1995	WEF	
.0097	10-30-1998	WEF	
.0099	7-25-2000	WEF	
.0101	9-25-2001	WEF	
.0104	6-24-2003	WEF	
.0105	4-13-2004	WEF	
.0107	5-31-2006	WEF	
.0109	4-9-2008	WEF	
.0111	7-27-2010	WEF	
.0112	7-2-2013	WEF	
.0113	3-31-2015	WEF	
.0114	1-19-2016	WEF	
.0115	3-28-2017	WEF	
.0116	5-30-2018	WEF	
.0118	3-3-2020	WEF	
.0120	4-28-2022	WEF	
			6-23-67 J.L.Z.
			REVISED
.0016	12-28-1971		JDW
.0024	6-12-1973		JDW
.0033	7-15-1975		DJM
.0044	5-2-1978		MCW
.0050	2-6-1979		MCW
.0051	5-1-1979		MCW
.0057	1-20-1981		MCW
.0060	6-29-1982		MCW
.0066	3-5-1985		MCW
.0070	6-16-1987		MCW
.0076	4-24-1989		WEF
.0078	9-25-1990		WEF
.0082	6-4-1991		WEF
.0083	11-5-1991		WEF
.0086	12-18-1992		WEF
.0088	9-28-1993		WEF
.0089	12-22-1993		WEF


S.W. 1/4 SEC. 30, T. 7 N., R. 22 E.



OFFICIAL MAP



COMPILED AND DRAWN BY
INFRASTRUCTURE SERVICES
 CITY OF MILWAUKEE,
 WISCONSIN

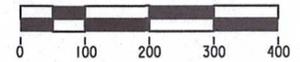


LEGEND

- SECTION LINE _____
- 1/4 SECTION LINE _____
- EXISTING STREET AND ALLEY LINES _____
- PROPOSED STREET AND ALLEY LINES _____
- RAILROAD RIGHT-OF-WAY LINES _____
- RIGHT-OF-WAY EASEMENT LINES _____
- R.O.W. JURISDICTIONAL LIMITS _____
- MILWAUKEE CITY LIMITS _____
- PROPOSED R.O.W. AMENDMENTS (VACATION)

DATE: 2/4/2026
 APPROVED: CITY ENGINEER

SEC. 113-32	DRAWN	
	6-23-67	J.L.Z.
	REVISED	
.0046	10-3-1978	MCW
.0055	1-15-1980	MCW
.0057	1-20-1981	MCW
.0060	6-29-1982	MCW
.0085	10-20-1992	WEF
.0086	12-18-1992	WEF
.0089	12-22-1993	WEF
.0094	9-24-1996	WEF
.0103	7-16-2002	WEF
.0107	5-31-2006	WEF
.0108	5-30-2007	WEF
.0112	7-2-2013	WEF
.0119	3-23-2021	WEF

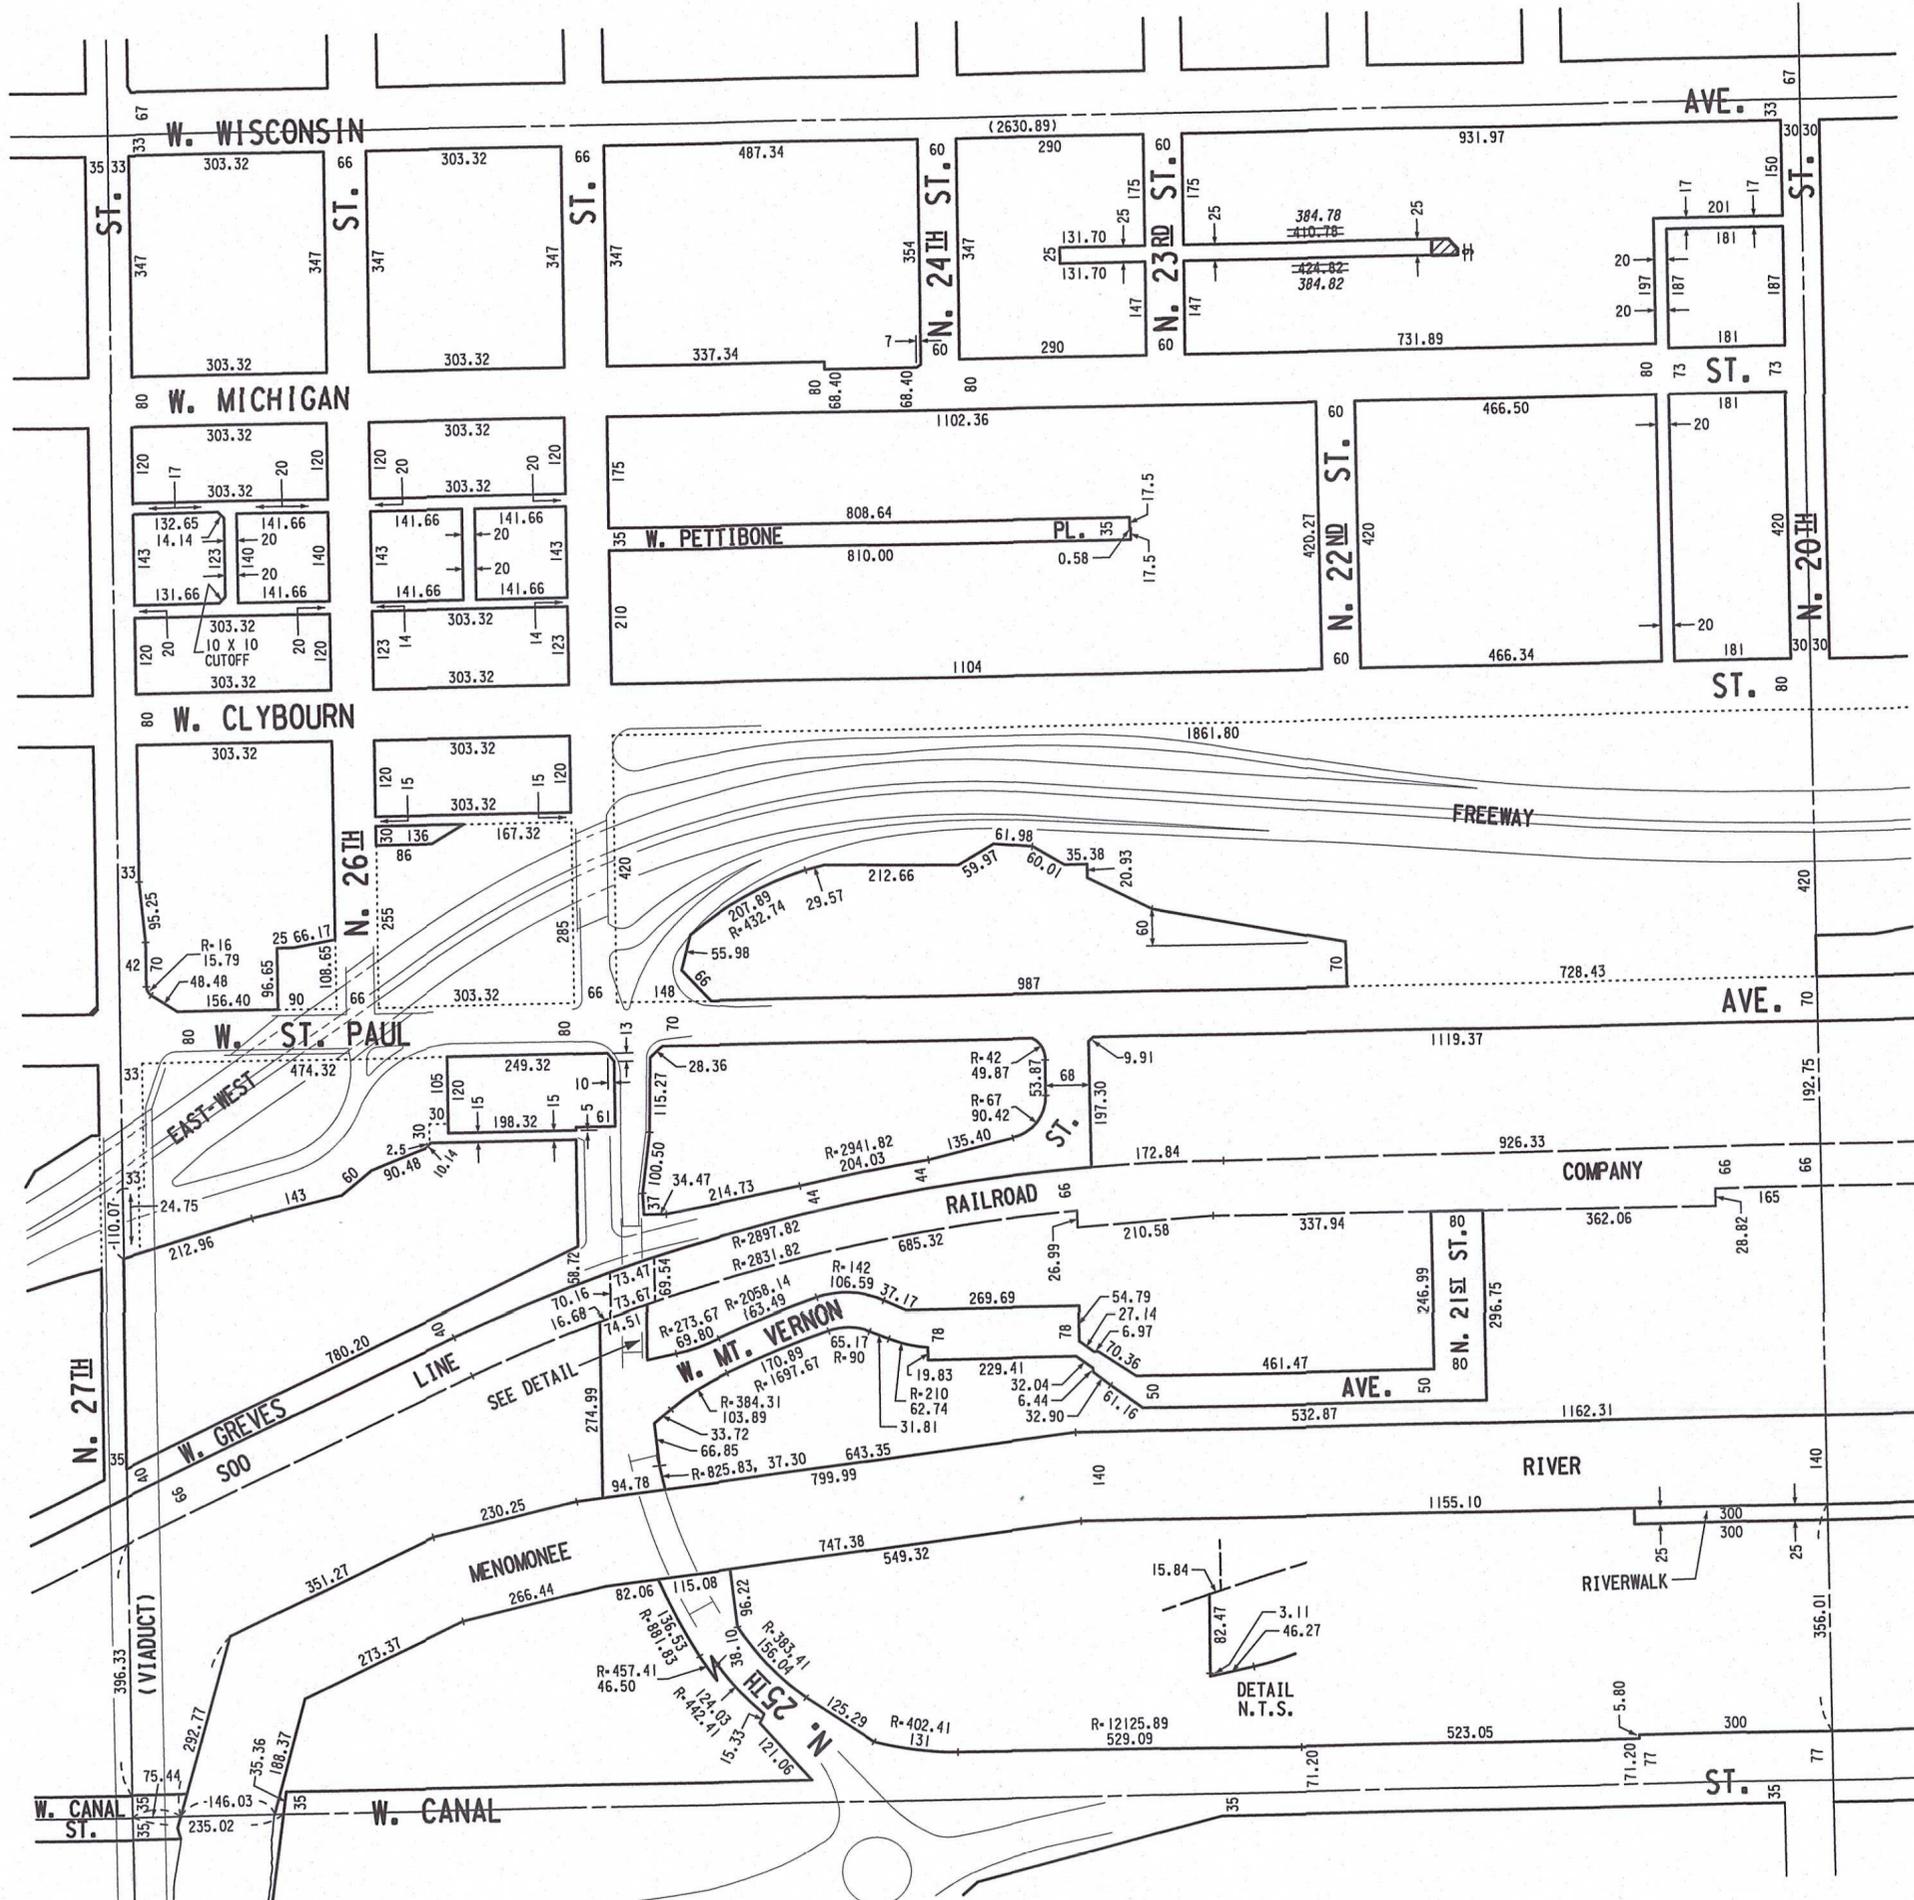


S.E. 1/4 SEC. 32, T. 7 N., R. 22 E.

428
431
430
462

OFFICIAL MAP



COMPILED AND DRAWN BY
INFRASTRUCTURE SERVICES
CITY OF MILWAUKEE,
WISCONSIN

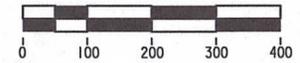

LEGEND

- SECTION LINE ————
- 1/4 SECTION LINE - - - -
- EXISTING STREET AND ALLEY LINES ————
- PROPOSED STREET AND ALLEY LINES - - - -
- RAILROAD RIGHT-OF-WAY LINES ————
- RIGHT-OF-WAY EASEMENT LINES ————
- R.O.W. JURISDICTIONAL LIMITS - - - -
- MILWAUKEE CITY LIMITS ————


PROPOSED R.O.W. AMENDMENTS (VACATION)

DATE: 2/4/2026
APPROVED: CITY ENGINEER

SEC. 113-32	DRAWN	
	6-23-67	E.F.A.
	REVISED	
.0014	10-5-1971	JDW
.0053	9-11-1979	MCW
.0058	5-5-1981	MCW
.0061	1-5-1983	MCW
.0078	9-25-1990	WEF
.0087	5-25-1993	WEF
.0098	7-13-1999	WEF
.0099	7-25-2000	WEF
.0107	5-31-2006	WEF
.0111	7-27-2010	WEF
.0112	7-2-2013	WEF
.0114	1-19-2016	WEF
.0115	3-28-2017	WEF

UPDATED 12-06-2023

MICROFILMED

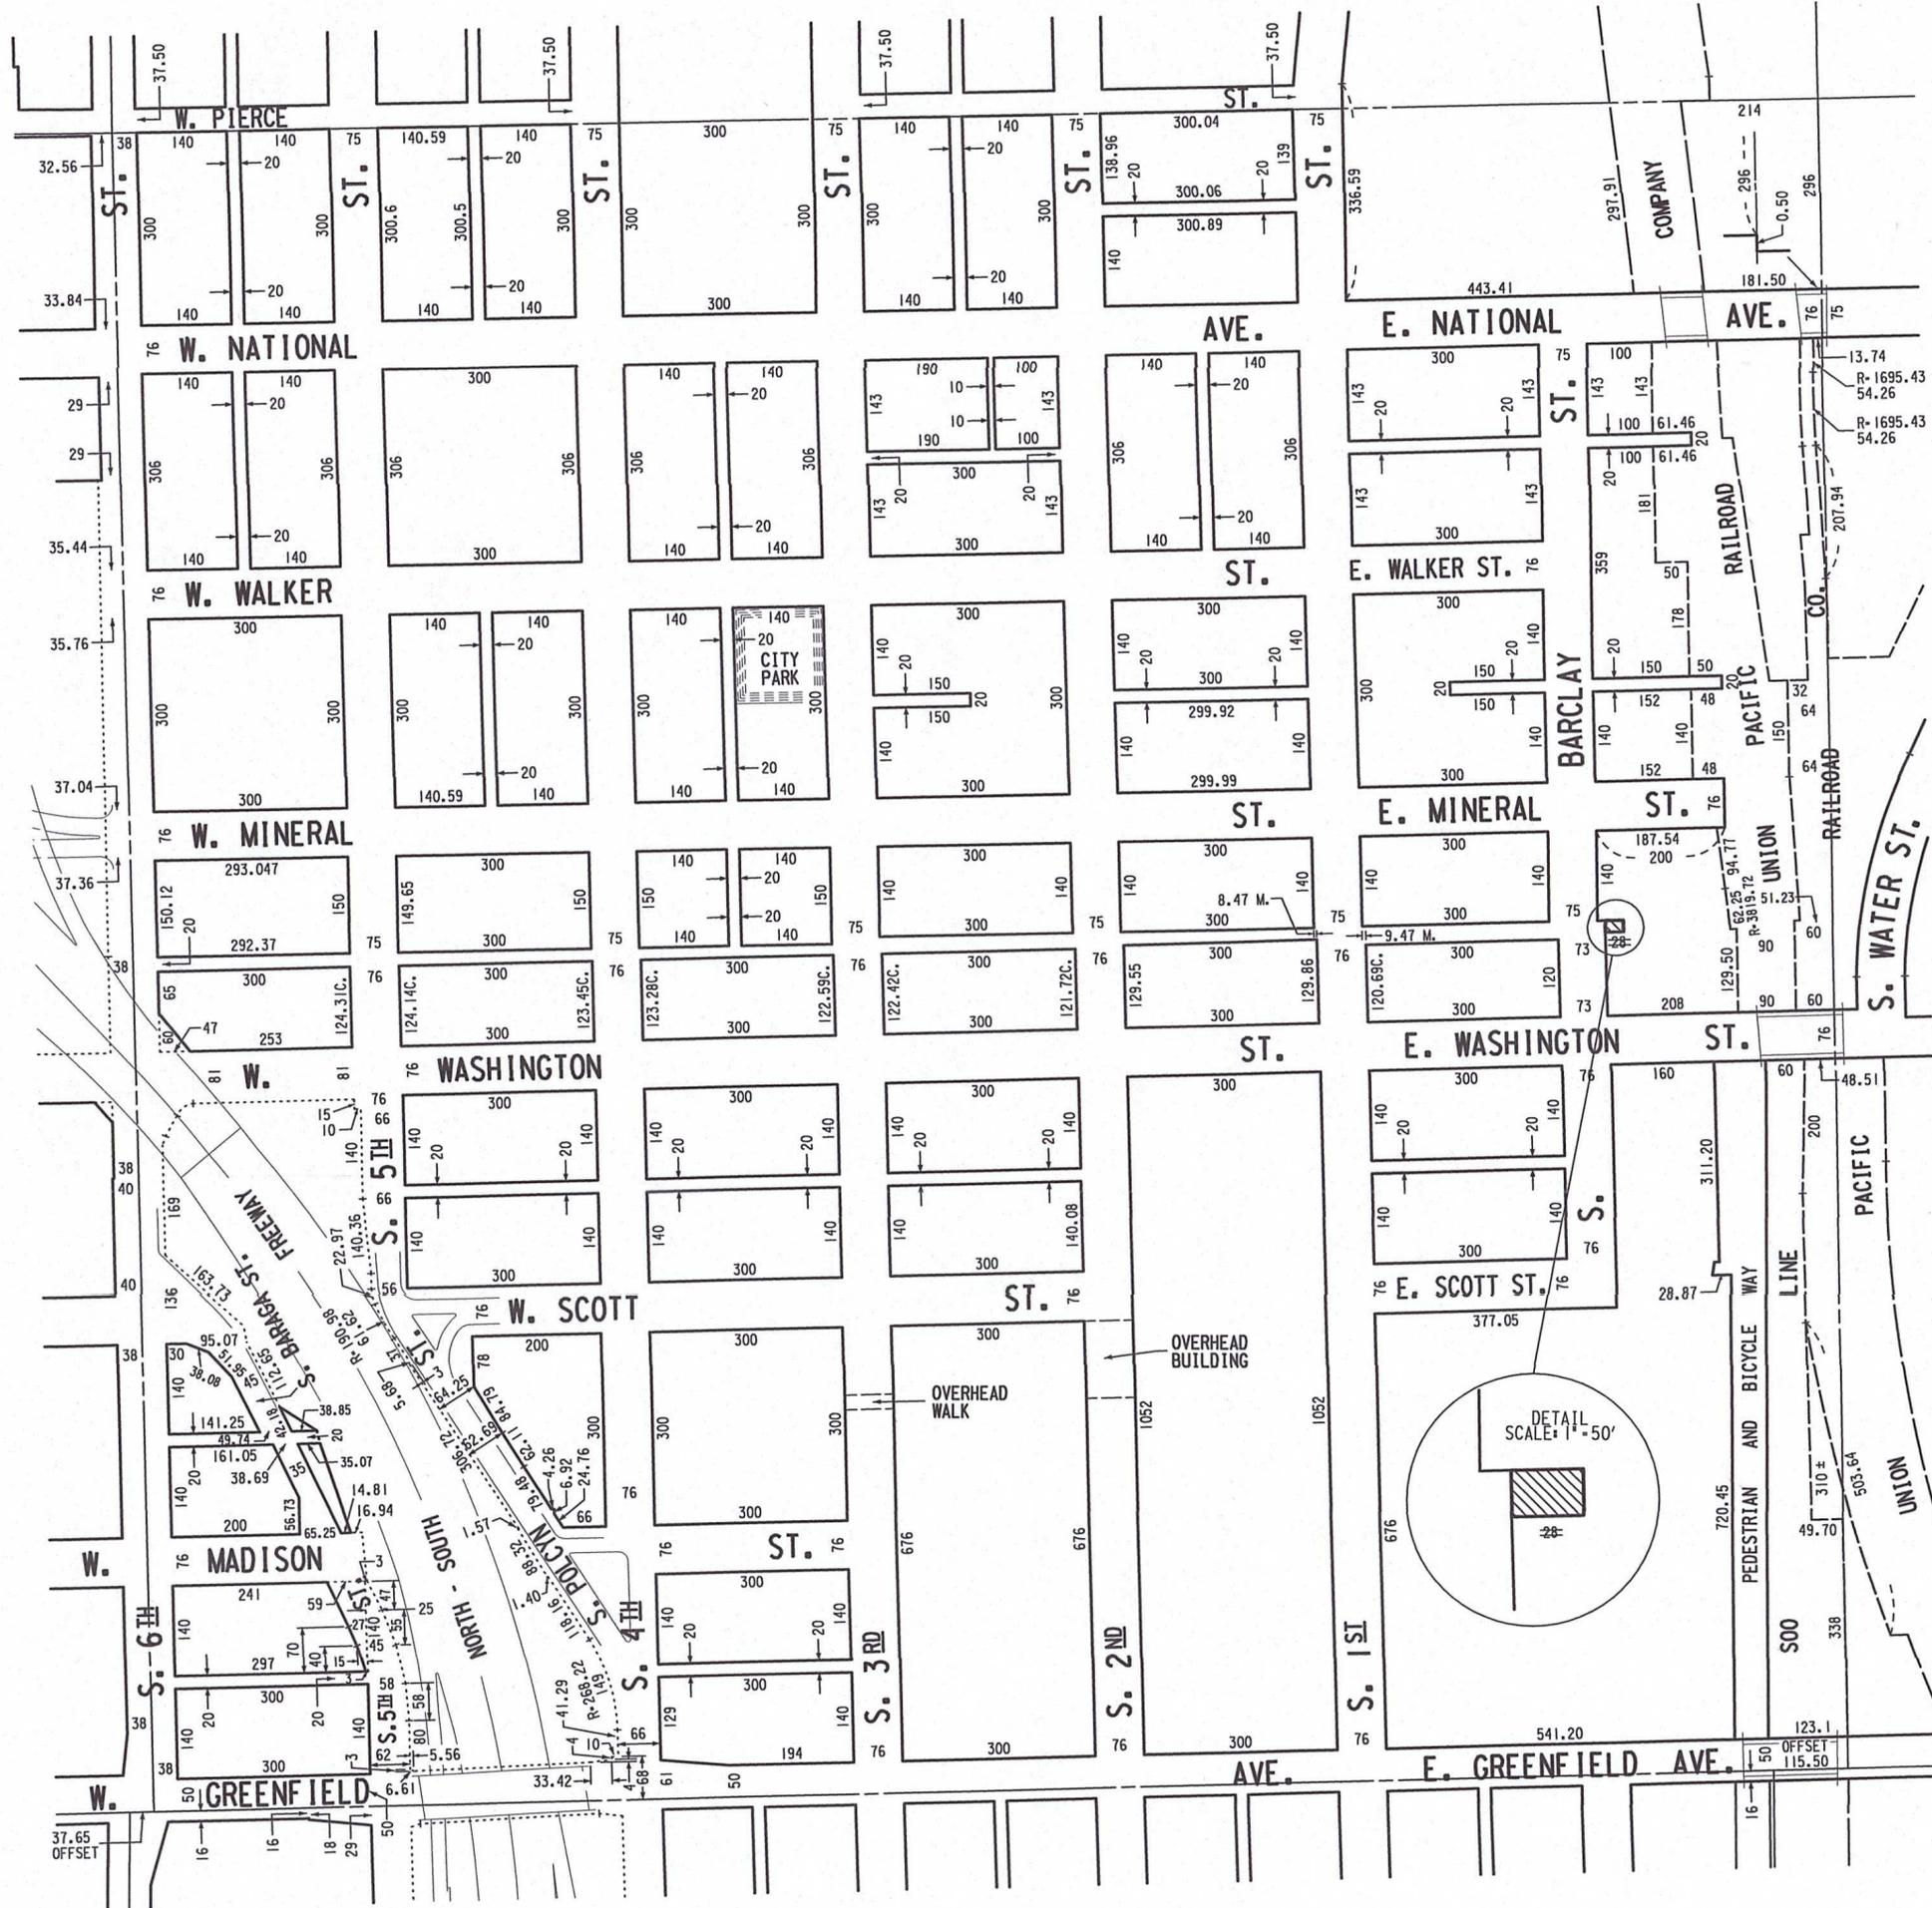


S.W. 1/4 SEC. 31, T. 7 N., R. 22 E.

425
434
435
459

OFFICIAL MAP



COMPILED AND DRAWN BY
INFRASTRUCTURE SERVICES
CITY OF MILWAUKEE,
WISCONSIN

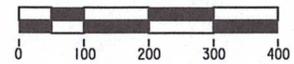

LEGEND

- SECTION LINE ————
- 1/4 SECTION LINE - - - - -
- EXISTING STREET AND ALLEY LINES ————
- PROPOSED STREET AND ALLEY LINES - - - - -
- RAILROAD RIGHT-OF-WAY LINES ————
- RIGHT-OF-WAY EASEMENT LINES - - - - -
- R.O.W. JURISDICTIONAL LIMITS
 - MILWAUKEE CITY LIMITS - - - - -


- PROPOSED R.O.W. AMENDMENTS (ADDITION)
- PROPOSED R.O.W. AMENDMENTS (VACATION)

DATE: 2/14/2006
APPROVED: *[Signature]*
CITY ENGINEER

SEC. 113-32	DRAWN	REVISIONS
	6-23-67	J.L.Z.
.0004	6-30-1970	KAM
.0014	10-5-1971	JDW
.0039	1-18-1977	DJM
.0054	1-15-1980	TJS
.0059	5-5-1981	MCW
.0104	6-24-2003	WEF
.0107	5-31-2006	WEF
.0115	3-28-2017	WEF

UPDATED 4-4-2017

MICROFILMED

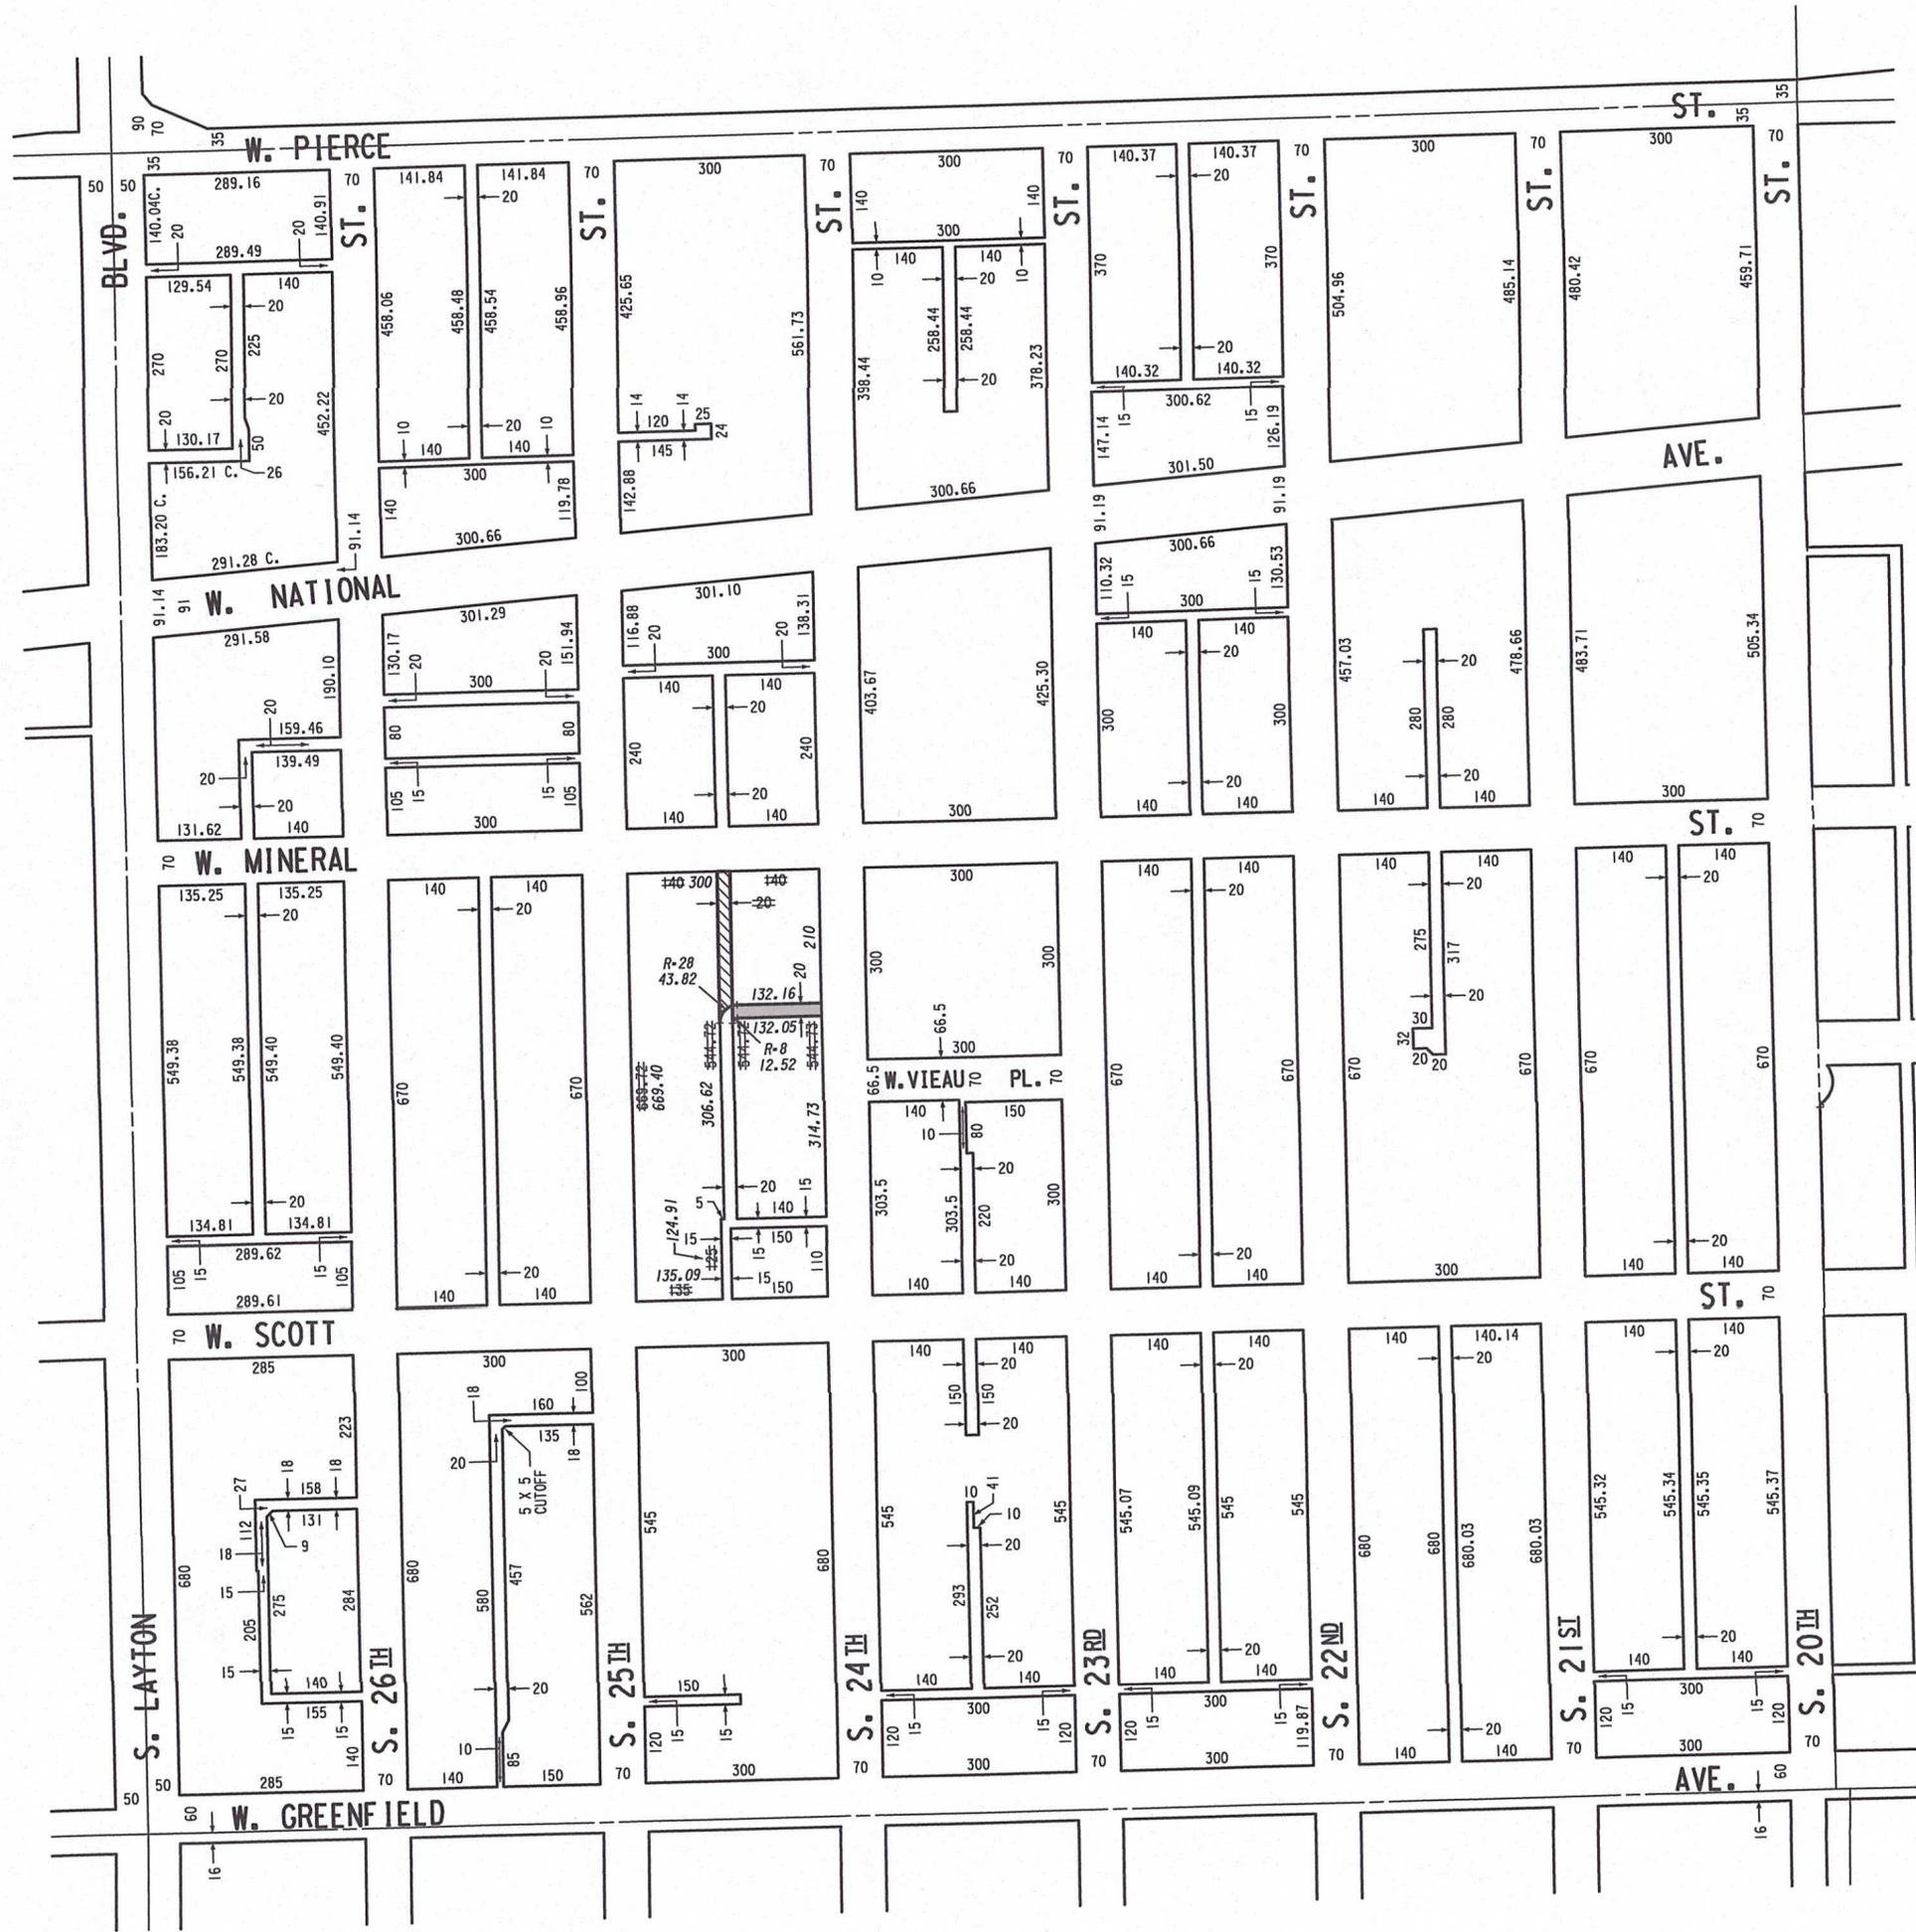


S.E. 1/4 SEC. 21, T. 6 N., R. 22E.



OFFICIAL MAP



COMPILED AND DRAWN BY
INFRASTRUCTURE SERVICES
CITY OF MILWAUKEE,
WISCONSIN

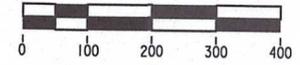

LEGEND

- SECTION LINE ————
- 1/4 SECTION LINE - - - - -
- EXISTING STREET AND ALLEY LINES ————
- PROPOSED STREET AND ALLEY LINES - - - - -
- RAILROAD RIGHT-OF-WAY LINES ————
- RIGHT-OF-WAY ————
- EASEMENT LINES - - - - -
- R.O.W. JURISDICTIONAL LIMITS (dashed line)
- MILWAUKEE CITY LIMITS - - - - - (dash-dot line)
- PROPOSED R.O.W. AMENDMENTS (VACATION) [hatched box]

DATE: 2/4/2026
APPROVED: [Signature] CITY ENGINEER

SEC. 113-32	DRAWN	
	6-23-67	J.L.Z.
	REVISED	
.0002	12-22-1969	KAM
.0101	9-25-2001	WEF
.0112	7-2-2013	WEF

