




EAST VIEW FRONT ELEVATION 1/4"=1'-0"

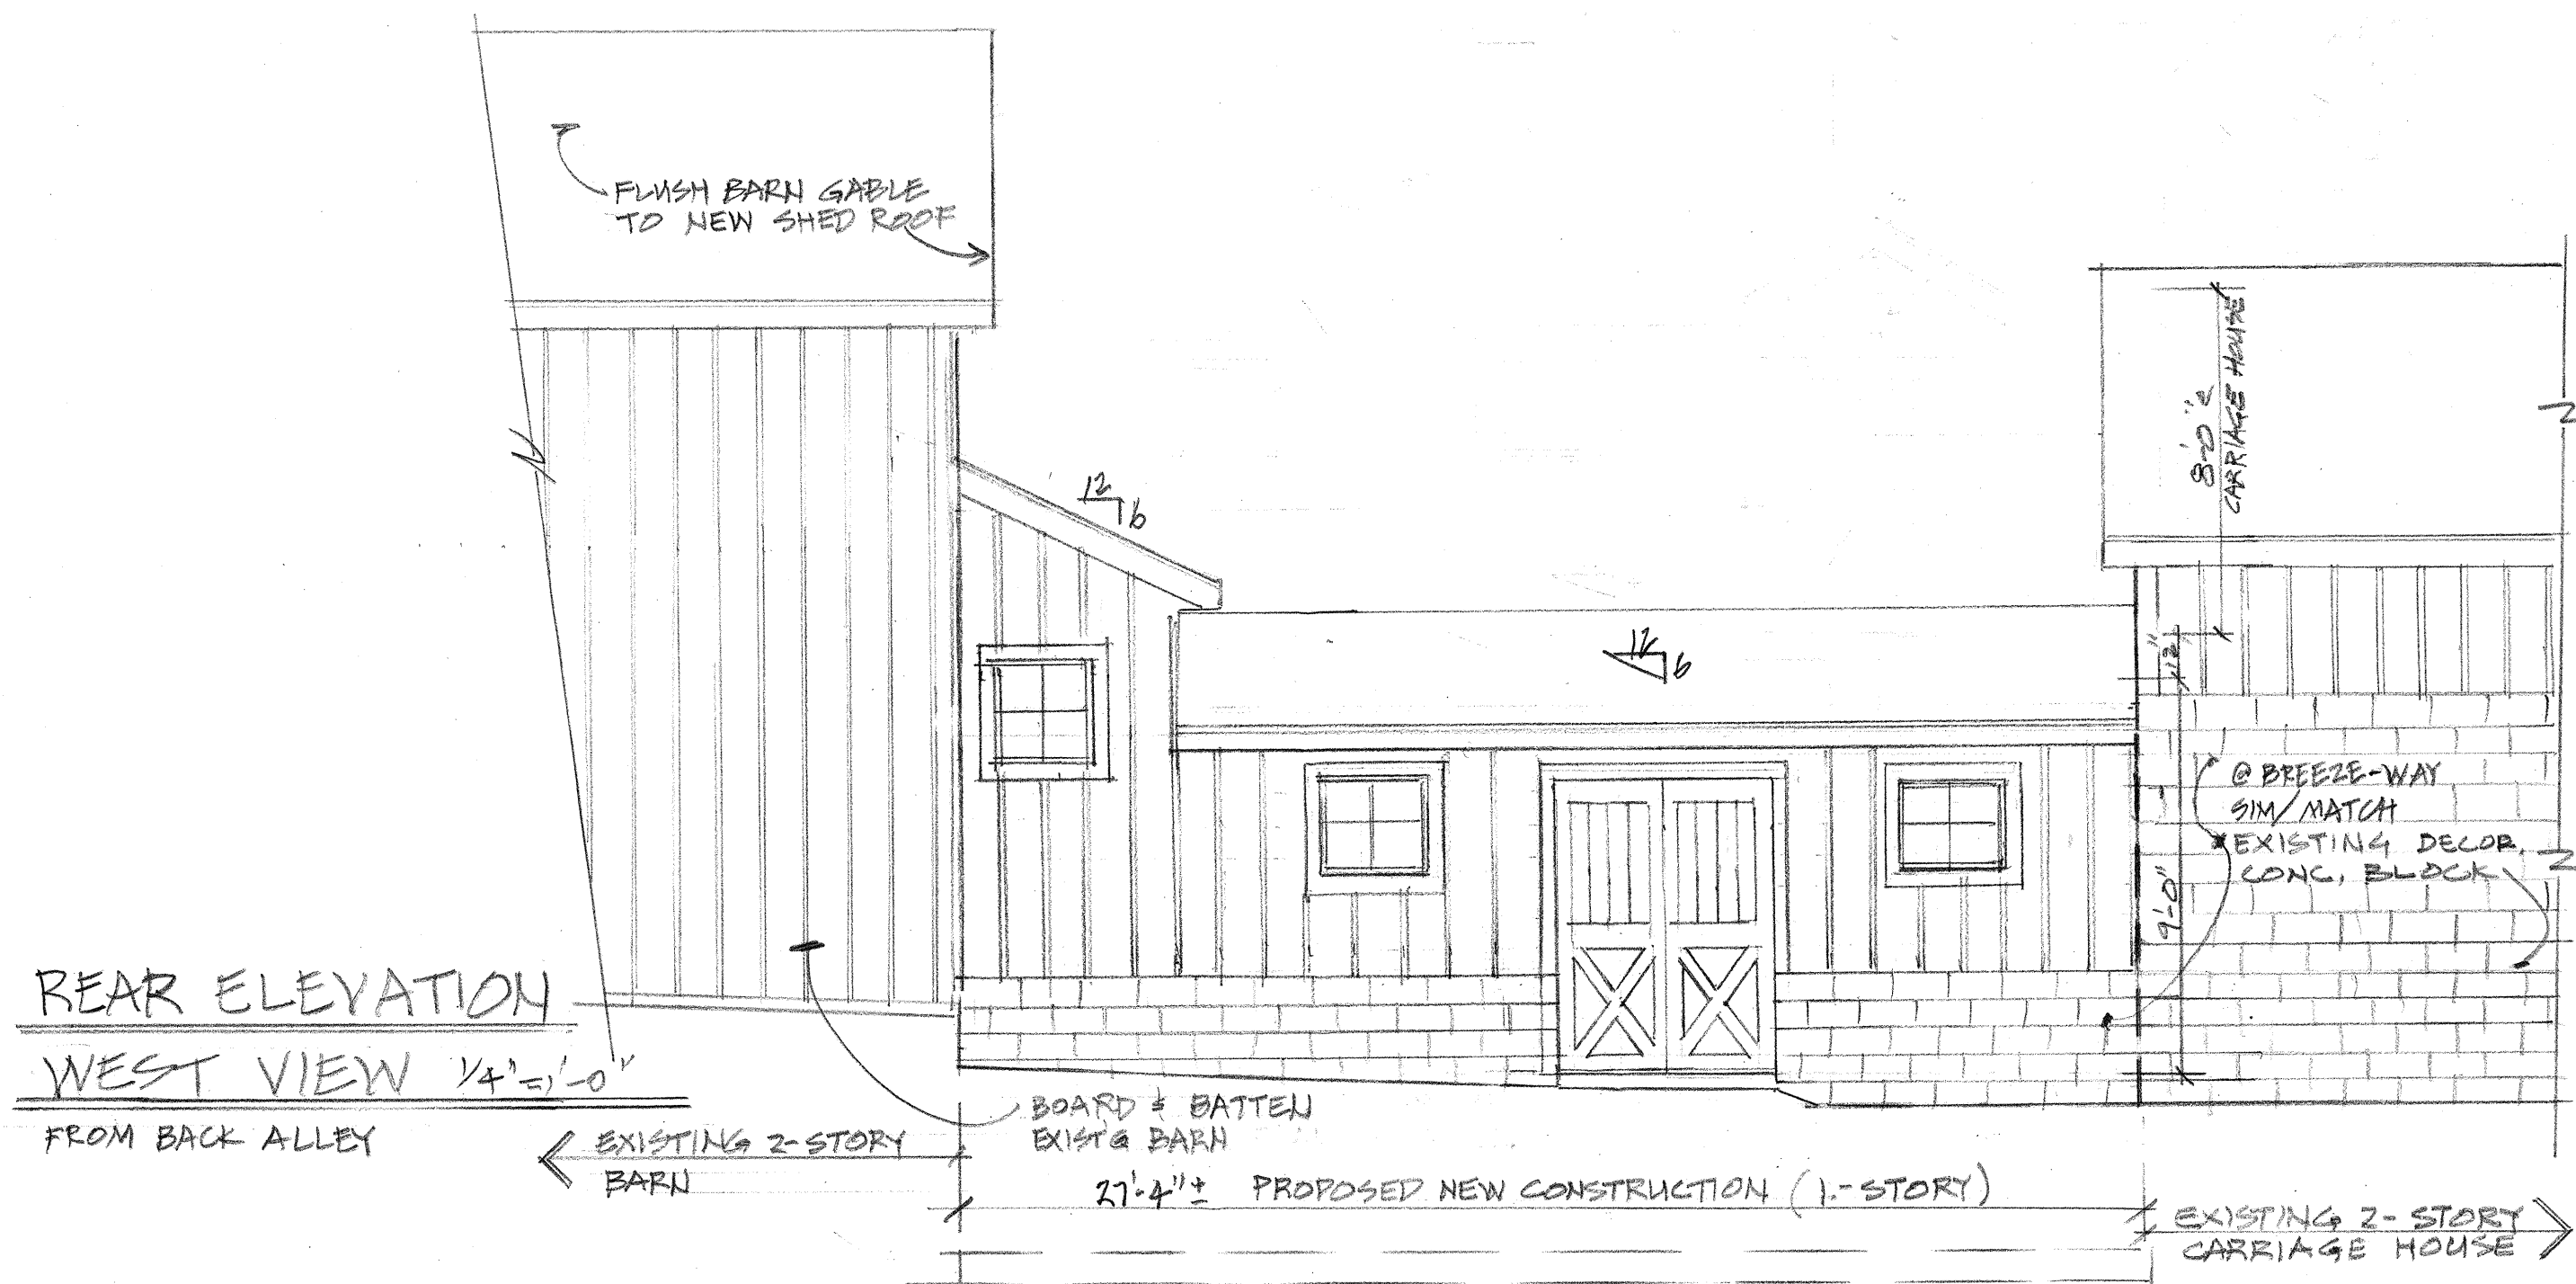

REAR ELEVATION
WEST VIEW 1/4"=1'-0"
FROM BACK ALLEY

ADDITION OF BREEZE-WAY
CONNECTING CARRIAGE HOUSE TO BARN FOR:

STEVE & ANGILA BIALK
 1823 N. PALMER ST.
 MILWAUKEE, WI 53212
 STEVE'S CELL: 414-640-6003
 EMAIL: SBIALK@ATT.NET

ARCHITECTURAL REVIEW

EMAIL: HPC@MILWAUKEE.GOV

DESIGNER:

JIM MELLA & ASSOC.
 909 BLACKSTONE AVE
 WAUKESHA, WI 53186
 262-548-9797

SHEET 1 OF 3