


N.W. 1/4 SEC. 5, T.6N., R.22E.

461

(W. Lapham Blvd.)

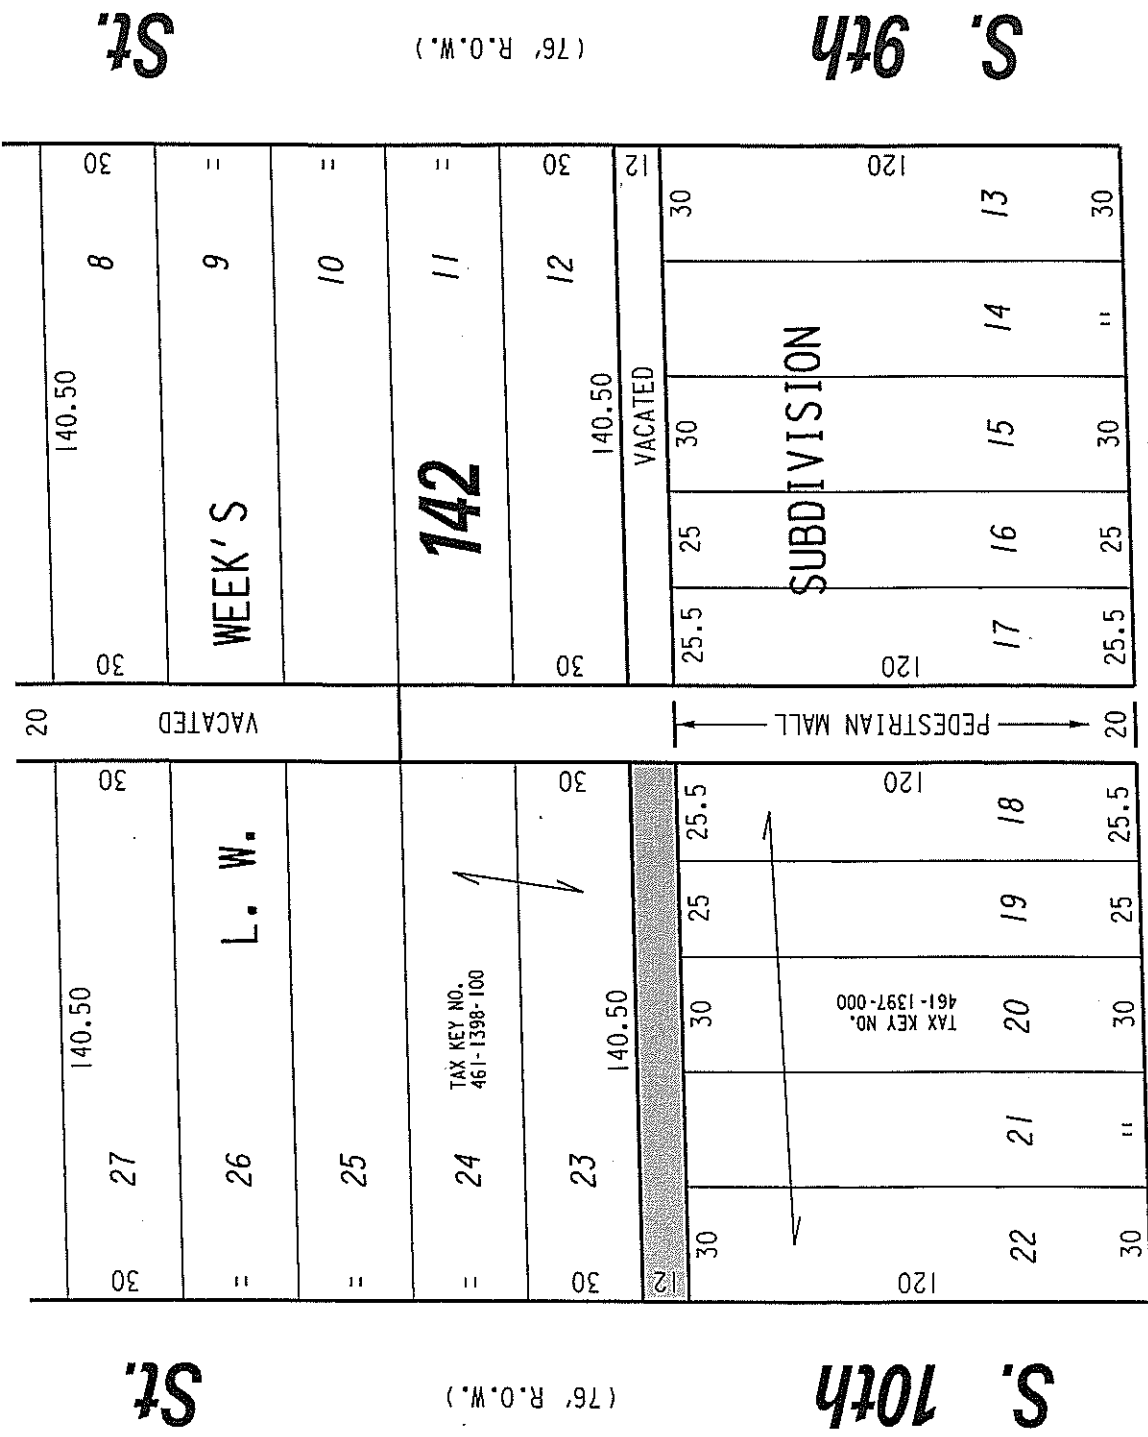

W. Historic Mitchell

(70' R.O.W.)

St.

PORTION OF PUBLIC ALLEY PROPOSED TO BE VACATED



EXHIBIT "A"
FILE NO. 070503
INFRASTRUCTURE SERVICES DIVISION

MILWAUKEE, WISCONSIN

ASSIGNED TO: P.A. VELLA

CH'K'D. BY: W.E. FUCHS

DRAWN BY: P.A.V.

DATE: AUG. 29, 2007

PROJECT/GRANT NO.: WK52337248

SCALE: 1" = 50'

APPROVED BY:

Marcia Lindholm
CENTRAL DRAFTING & RECORDS MANAGER

[Signature]
CITY ENGINEER