

*Maintenance
Programming*

March 19, 2009

*Architectural
Engineering*

Mr. Albert J. Franitza – Principal Planner
City of Milwaukee Department of City Development

Consulting

809 N. Broadway
Milwaukee, WI 53202

In regards to: 1888 North Water Street - Building Envelope Rehabilitation
Amendment to Planned Development
Owner's Statement of Intent - - Supplement

Dear Mr. Franitza,

Attached, you will find the supplemental information requested by Venessa. This includes various architectural details of the 4th-7th floor exterior finish detailing.

Building Envelope:

*Investigation
Assessment
Design
Support*

I hope this meets the City's expectations.

Sincerely yours,




Kelly B. Thompson AIA, CSI
Principal Architect

Cc: William Burkhart – Skyline Development
Highbridge Condominium Association


*Energy Conservation
by Design.*

Attachments:

Illustrations

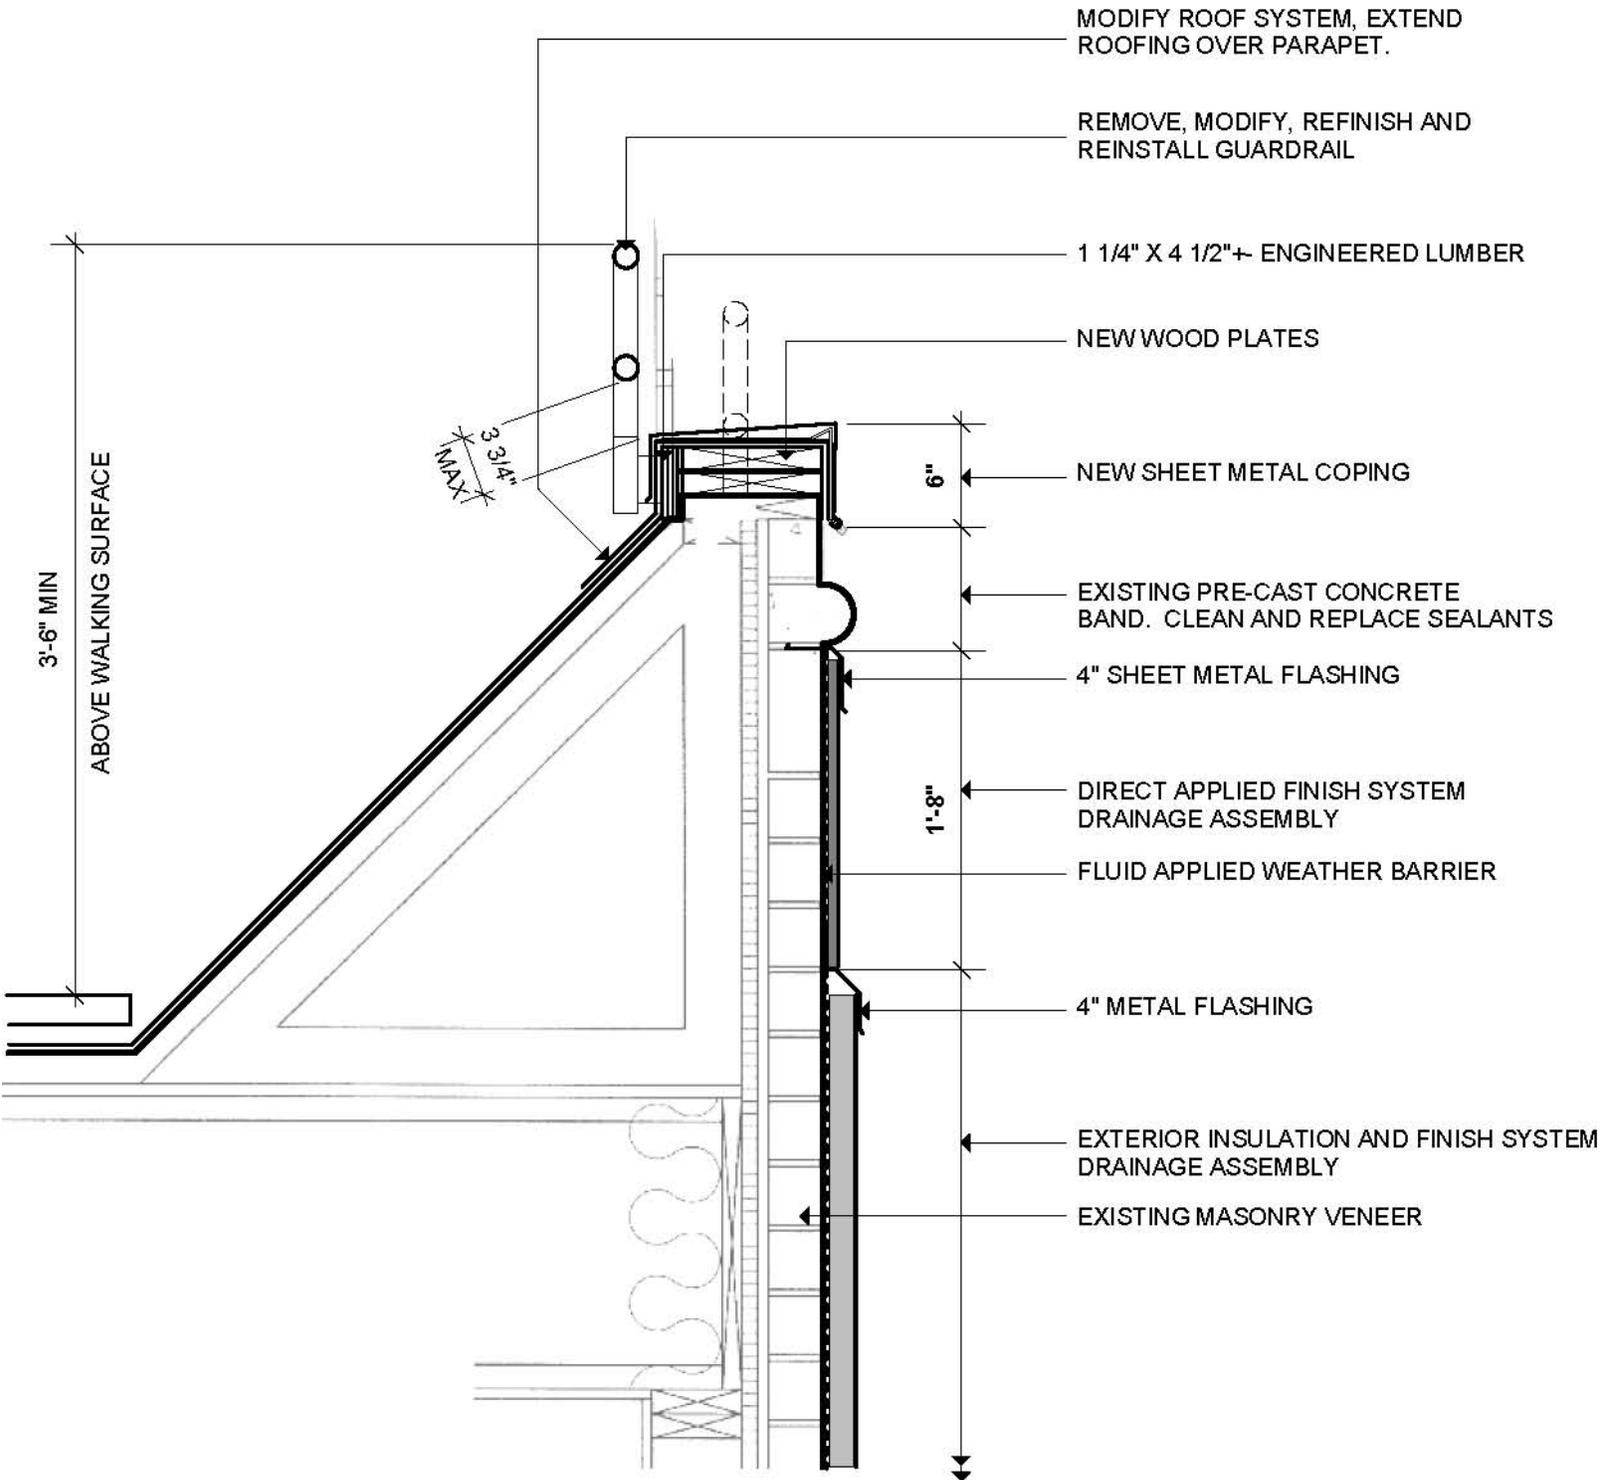

1 **7th FLOOR PARAPET**
Scale: 1" = 1'-0"

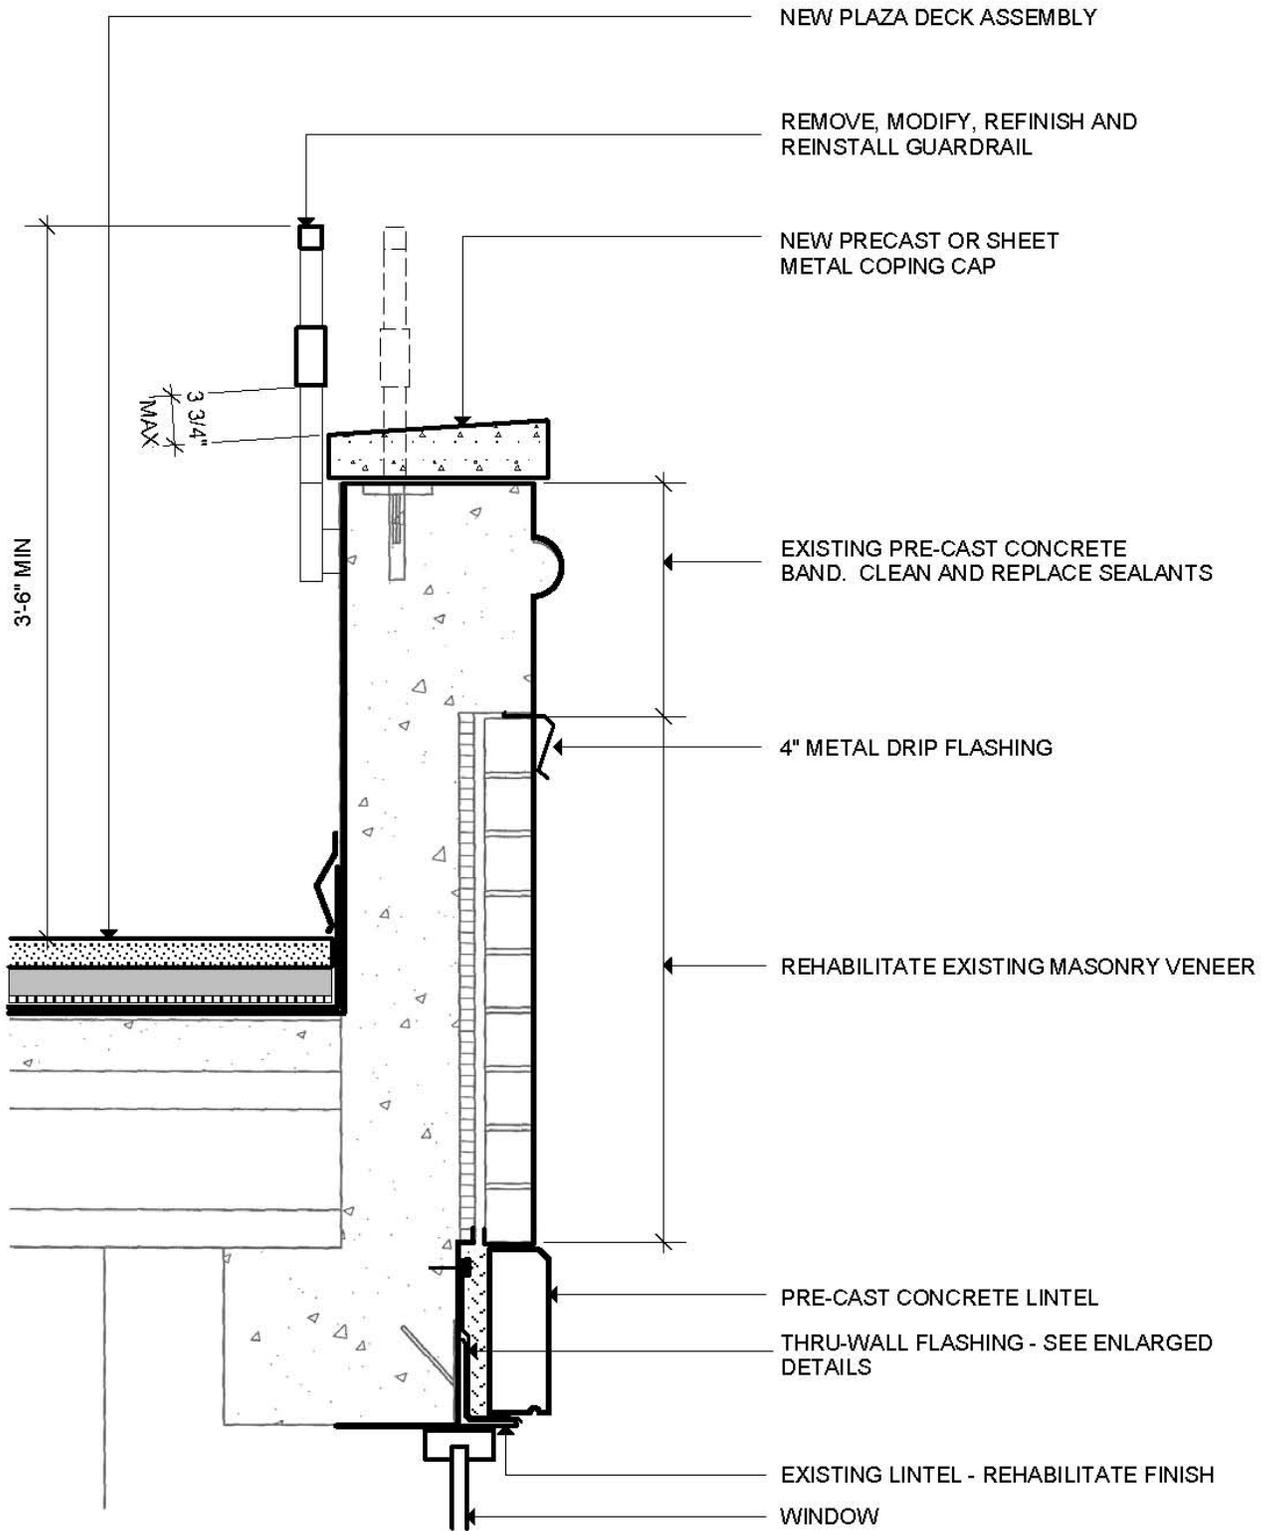

2
##

3RD FLOOR PARAPET

Scale: 1" = 1'-0"

