



# CITY OF MILWAUKEE

DPW – Infrastructure Services Division – Transportation Operations

Regarding the recommendation for installation of stop control  
on West Thurston Avenue at North 33<sup>rd</sup> Street.

 = EXISTING STOP  
 = NEW STOP

 = EXISTING YIELD

 = SIGNAL

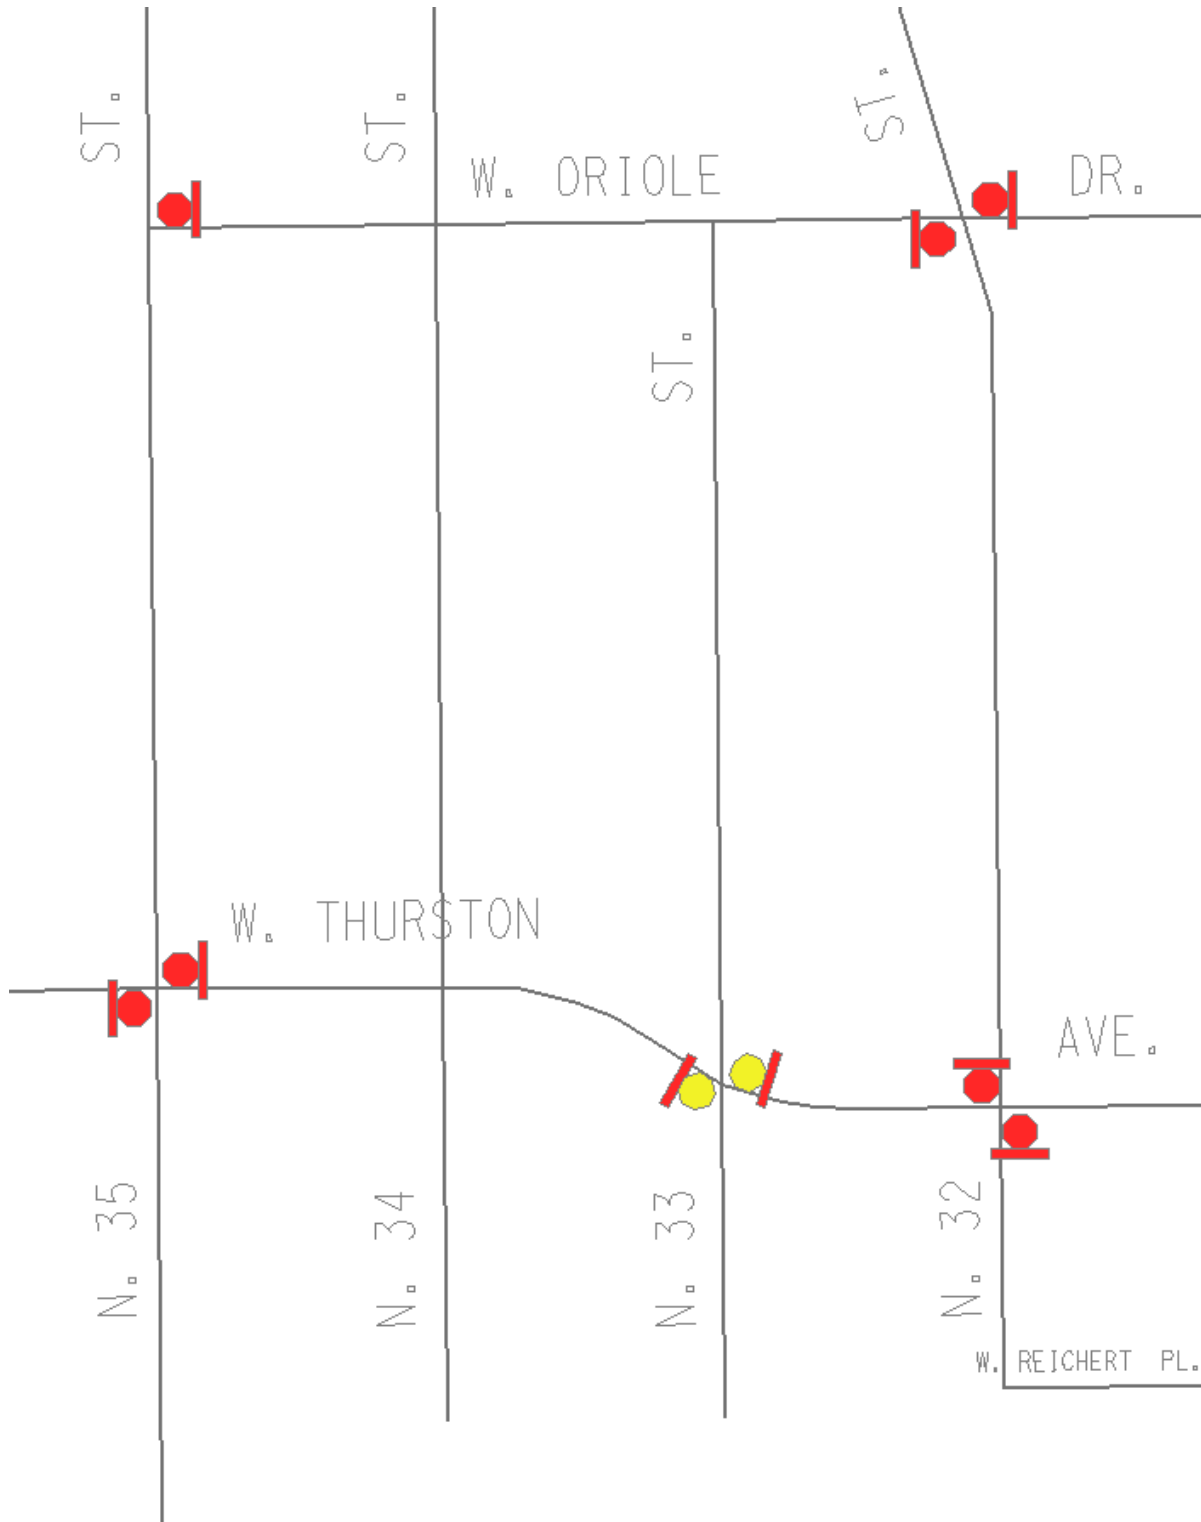


Exhibit A