


NOTE: W. MCAULEY PL. IS NOT A CITY OF MILWAUKEE DEDICATED R.O.W. IT IS A ROADWAY CONSTRUCTED ON REMNANT FREEWAY LANDS AND SHALL BE CLOSED BY THE WISCONSIN DEPARTMENT OF TRANSPORTATION AFTER THE VACATION OF N. 8TH ST. AND N. 9TH ST.

REMNANT OF PARCEL 501 ACQUIRED BY MILWAUKEE CO. IN TRUST FOR THE STATE HIGHWAY COMMISSION WARRANTY DEED DOC. 4138692; R. 10-22-1964

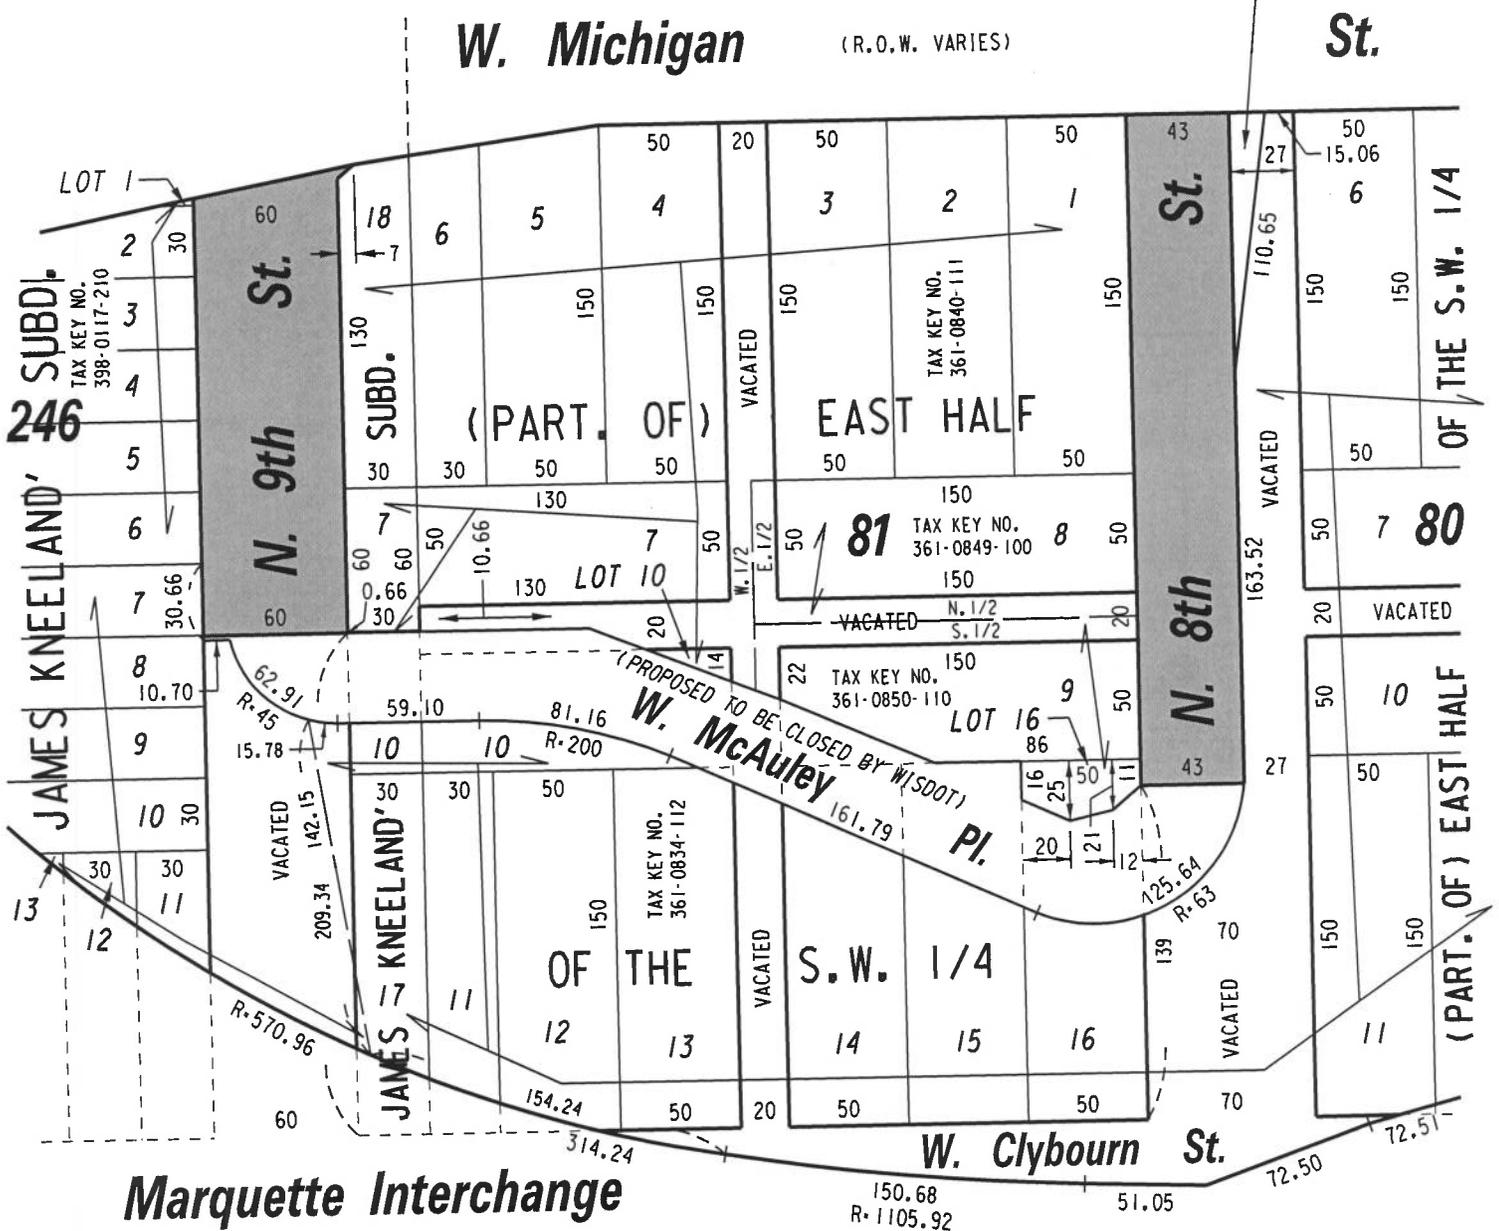

 PUBLIC STREETS PROPOSED TO BE VACATED

EXHIBIT "A" FILE NO. 212003

INFRASTRUCTURE SERVICES DIVISION
MILWAUKEE, WISCONSIN

ASSIGNED TO: W. FUCHS

CH'K'D. BY: W. FUCHS


DRAWN BY: W.F.

DATE: MAY 23, 2022

PROJECT/GRANT NO.: WK52337439

SCALE: 1" = 80'

APPROVED BY:

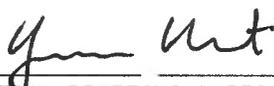



CENTRAL DRAFTING & RECORDS MANAGER

CITY ENGINEER