

W. Glendale

(66' R.O.W.)

Ave.

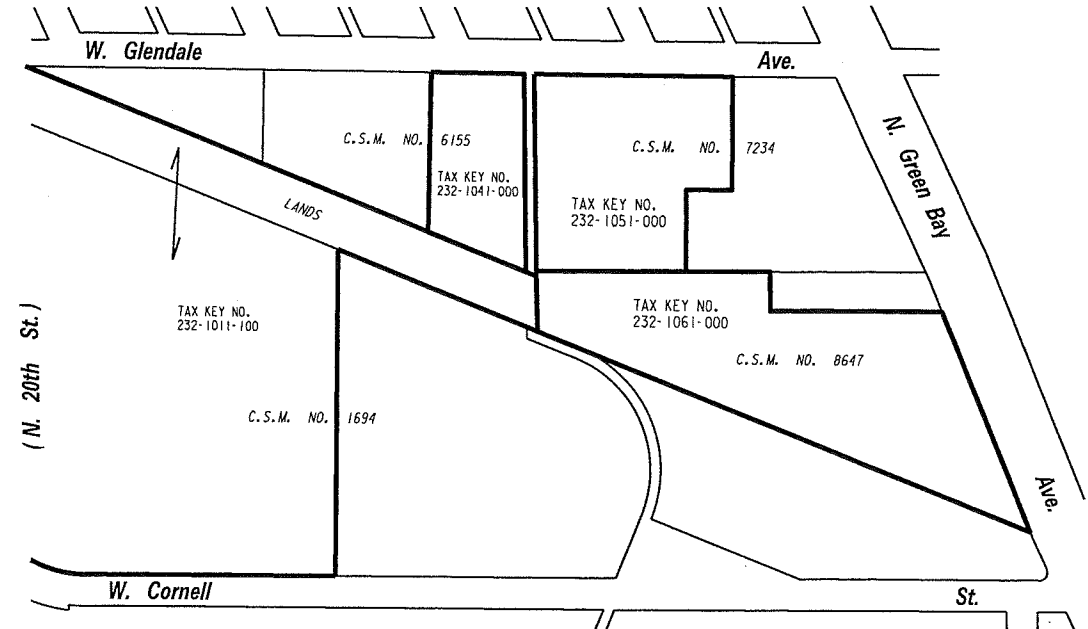
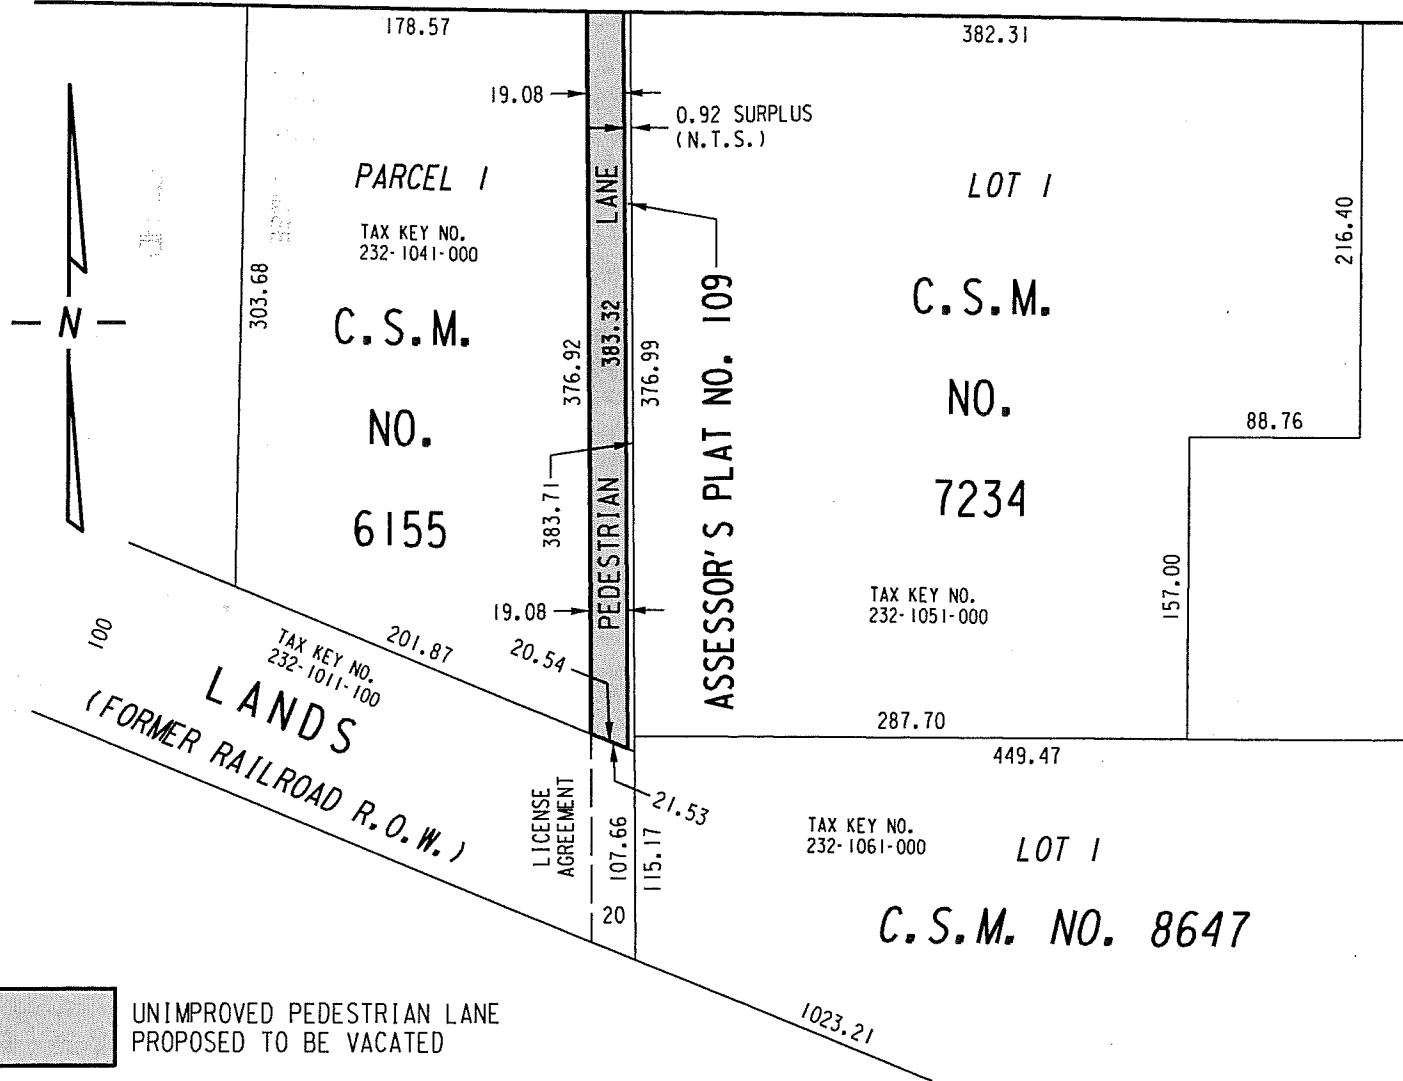


EXHIBIT "A"
FILE NO. 161718
INFRASTRUCTURE SERVICES DIVISION
MILWAUKEE, WISCONSIN

ASSIGNED TO: W. FUCHS
DRAWN BY: W.F.
PROJECT/GRANT NO.: WK52337395
APPROVED BY:

CH'K'D. BY: W. FUCHS
DATE: MAY 4, 2017
SCALE: 1" = 100'

[Signature]
CENTRAL DRAFTING & RECORDS MANAGER

[Signature]
CITY ENGINEER