



A CORNER ELEVATION
Scale: 1" = 1'-0"


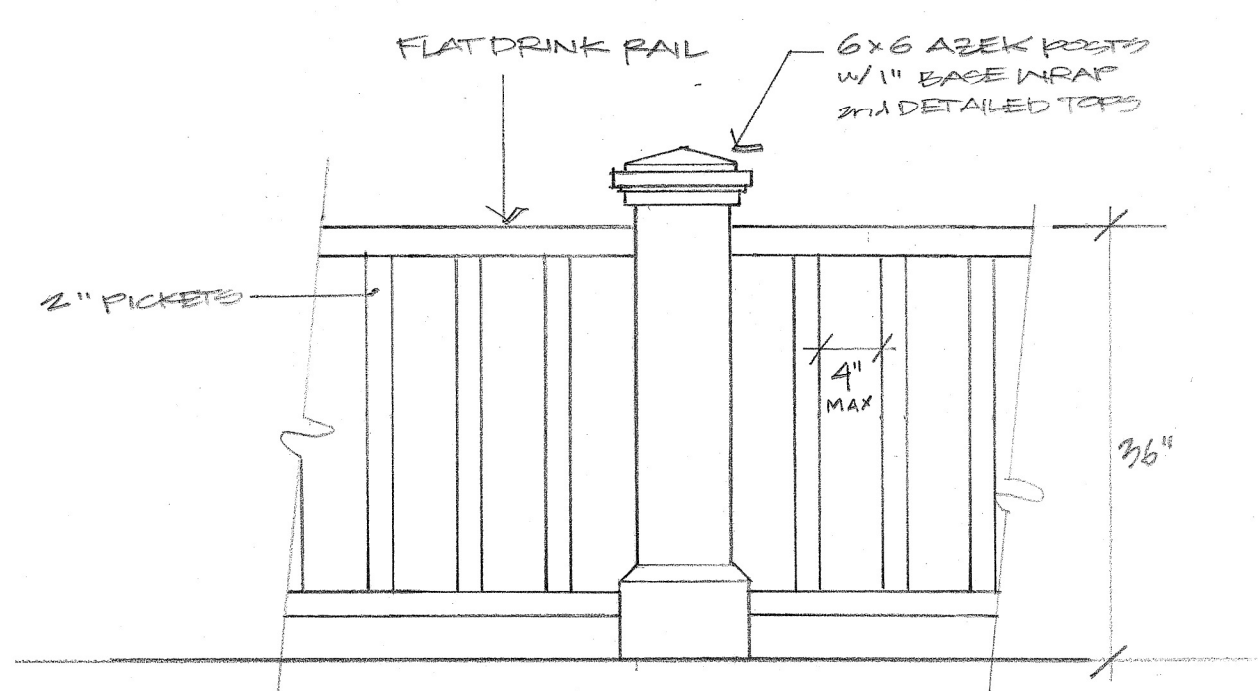


B DECK RAIL ELEVATION
Scale: 1" = 1'-0"

4 COLUMN OPTION

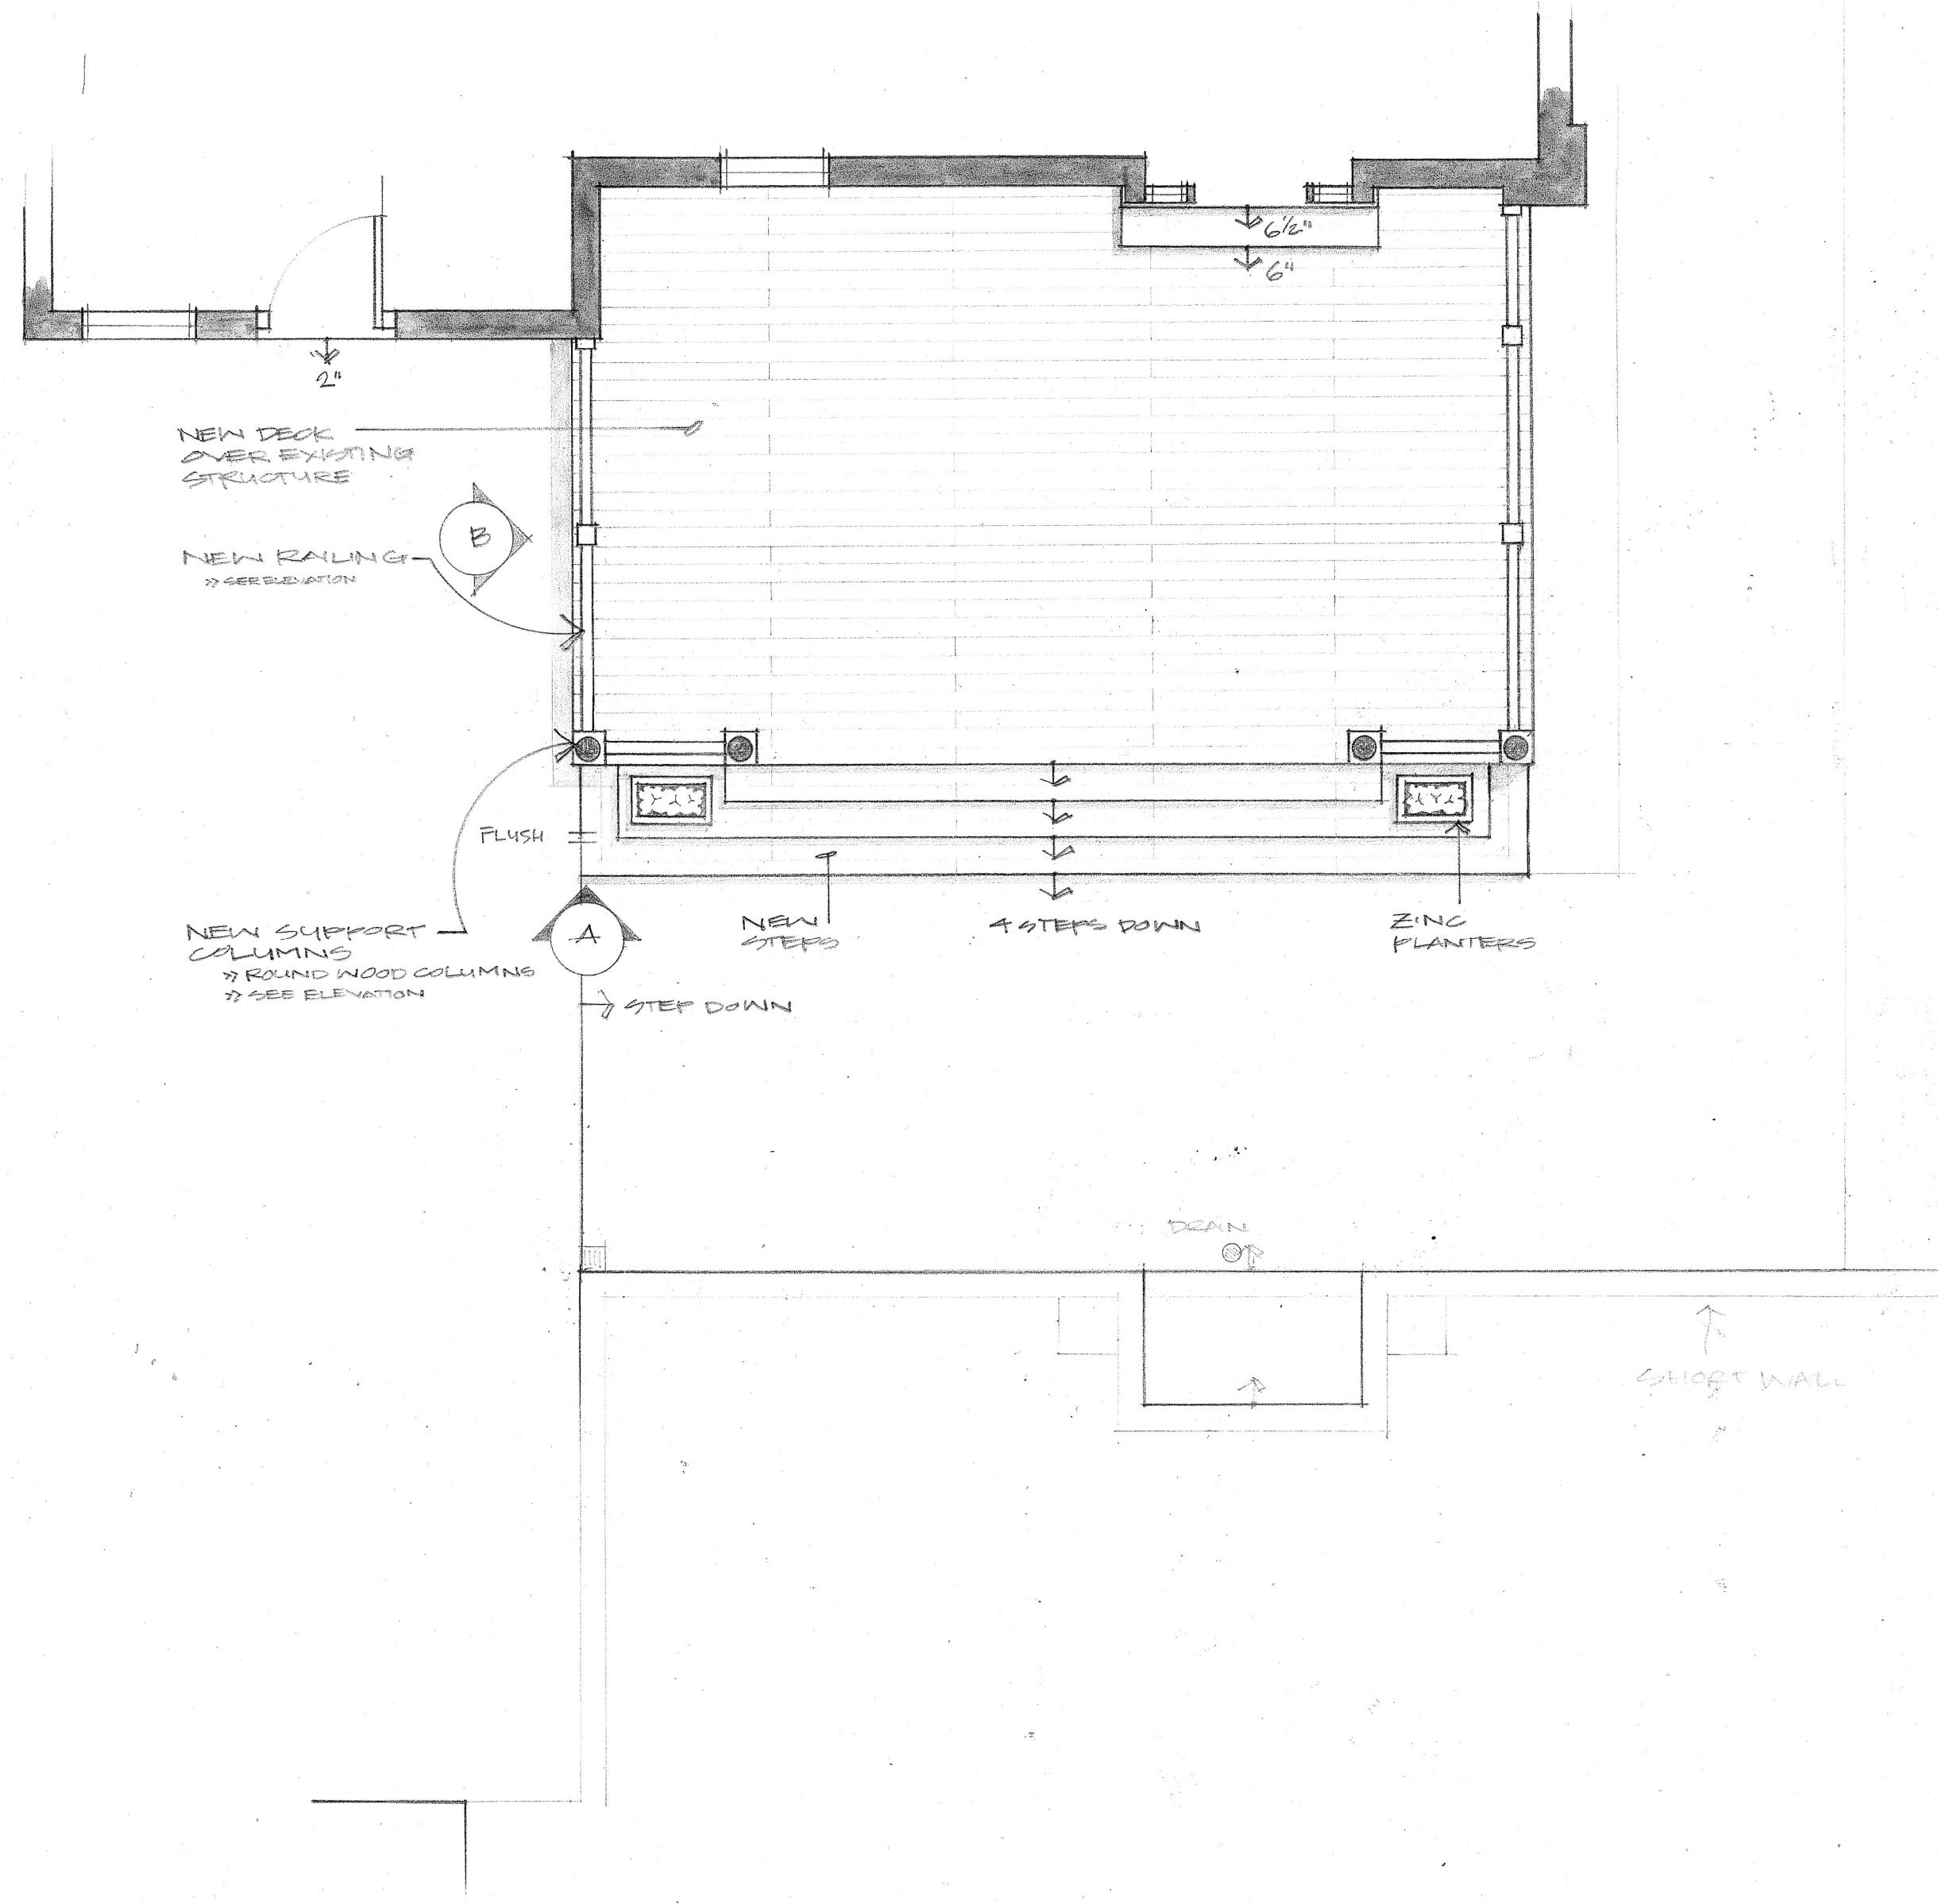

3 COLUMN OPTION

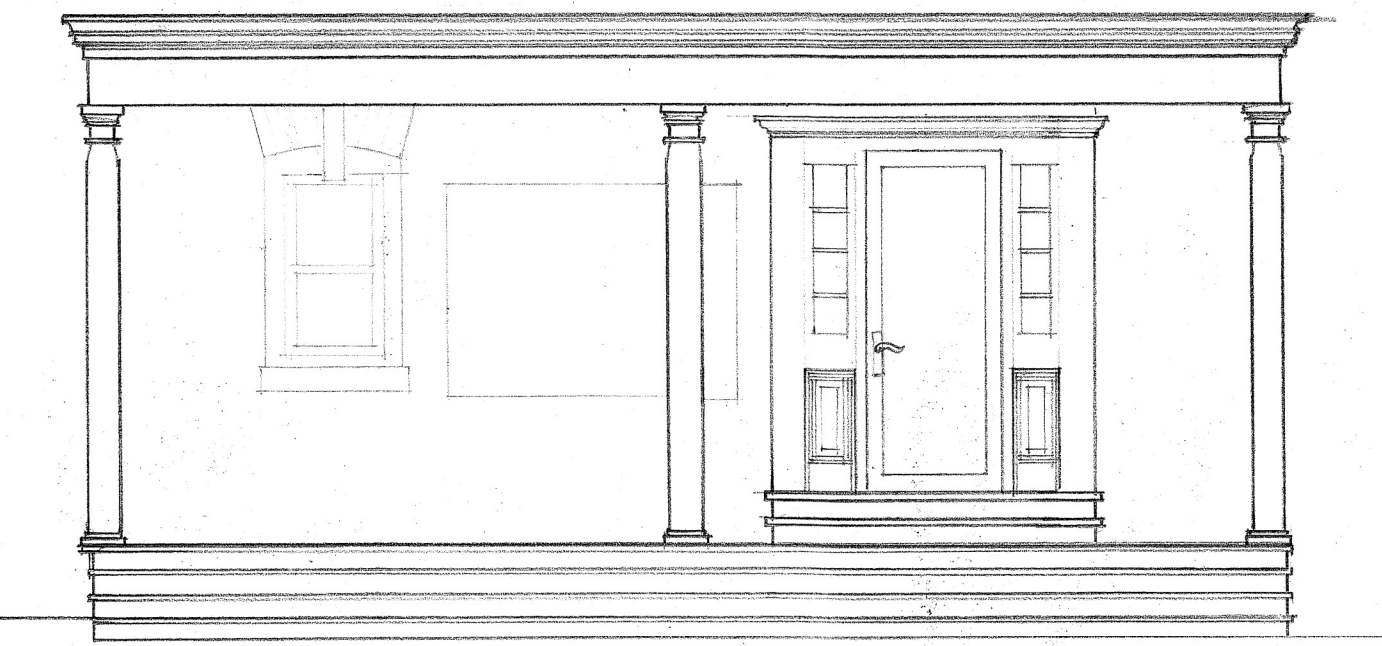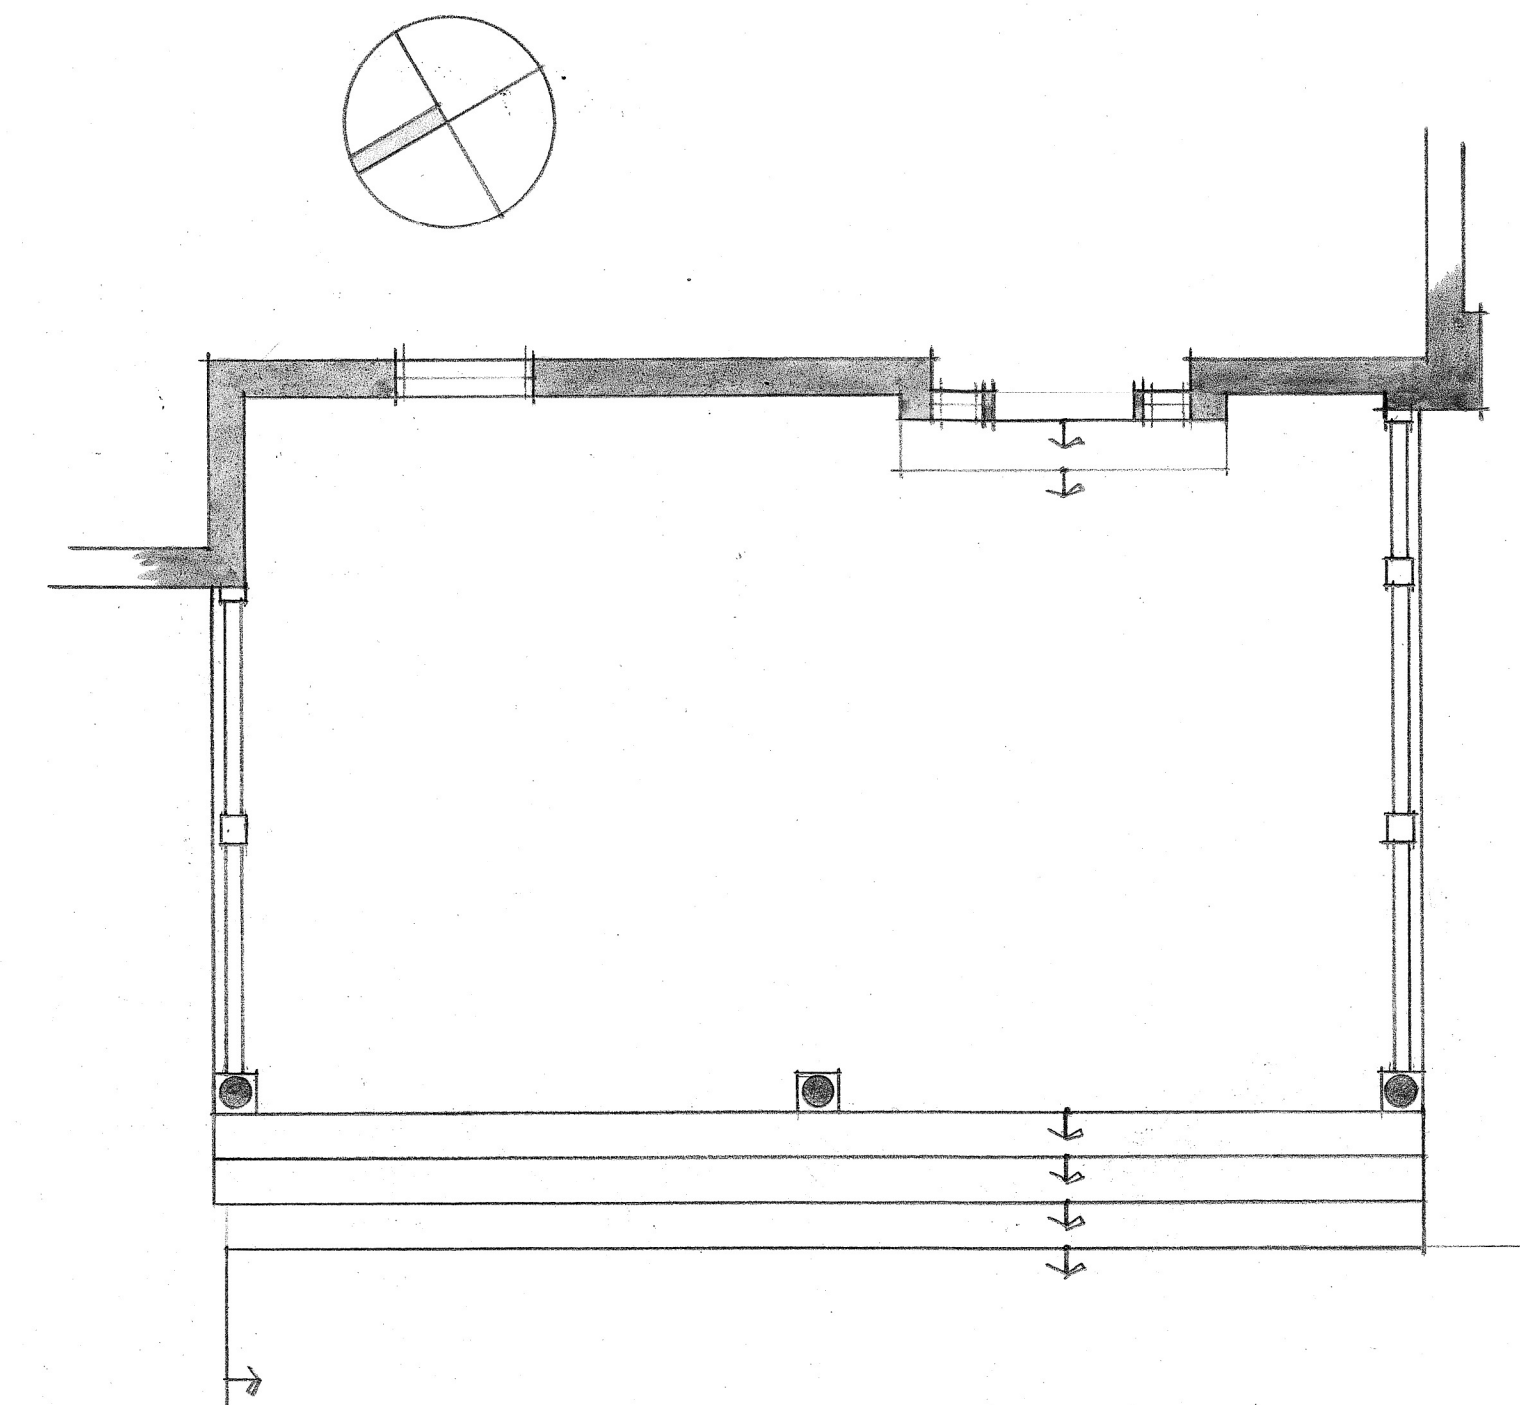

REVISIONS

ROLOFF
2549 N TERRACE AVE
MILWAUKEE

FLAGSTONE
Landscape Design and Contracting

Phone: 262.377.7627
FAX: 262.377.2890
1840 Lakeland Road
Cedarburg, WI 53012

SCALE
1/4" = 1'

DESIGN BY
FK

DRAWN BY
AKM

BASE MAP
08-18

DATE
09-15-22

SHEET