

PROJECT:  
**VETERANS PARK**

LOCATION:  
**1010 N. LINCOLN  
MEMORIAL DR.  
MILWAUKEE, WI  
53202**

CLIENT:

RELEASE:  
**PRELIMINARY**

REVISIONS:

#	DATE	DESCRIPTION

NORTH ARROW:



SCALE: 1" = 20'



SEAL:

all in

SHEET:  
**SITE LAYOUT PLAN**

PROJECT MANAGER: RB  
PROJECT NUMBER: 250561.01  
DATE: 06/20/2025

SHEET NUMBER:  
**C100**



PROJECT:  
**LINCOLN PARK**

LOCATION:  
1301 W. HAMPTON AVE.  
MILWAUKEE, WI 53209

CLIENT:

RELEASE:  
**PRELIMINARY**

REVISIONS:

#	DATE	DESCRIPTION

NORTH ARROW:



SCALE: 1" = 20'



SEAL:

all in

SHEET:  
**SITE LAYOUT PLAN**

PROJECT MANAGER: RB  
PROJECT NUMBER: 250561.01  
DATE: 04/20/2025

SHEET NUMBER:  
**C100**



PROJECT:  
**MITCHELL PARK  
DOMES  
HORTICULTURE  
CONSERVATORY**


LOCATION:  
**524 S. LAYOUT BLVD.  
MILWAUKEE, WI  
53215**

CLIENT:

RELEASE:  
**PRELIMINARY**

REVISIONS:

#	DATE	DESCRIPTION

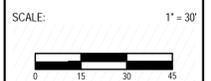

SEAL:

all in

SHEET:  
**SITE LAYOUT PLAN**

PROJECT MANAGER: RB  
PROJECT NUMBER: 250561.01  
DATE: 06/20/2025

SHEET NUMBER:  
**C100**



PROJECT:  
**WILSON RECREATION CENTER**


LOCATION:  
4001 S. 20th ST.  
MILWAUKEE, WI 53221

CLIENT:

RELEASE:  
**PRELIMINARY**

REVISIONS:

#	DATE	DESCRIPTION

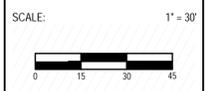


SEAL:

all in

SHEET:  
**SITE LAYOUT PLAN**

PROJECT MANAGER: RB  
PROJECT NUMBER: 250561.01  
DATE: 06/20/2025

SHEET NUMBER:  
**C100**

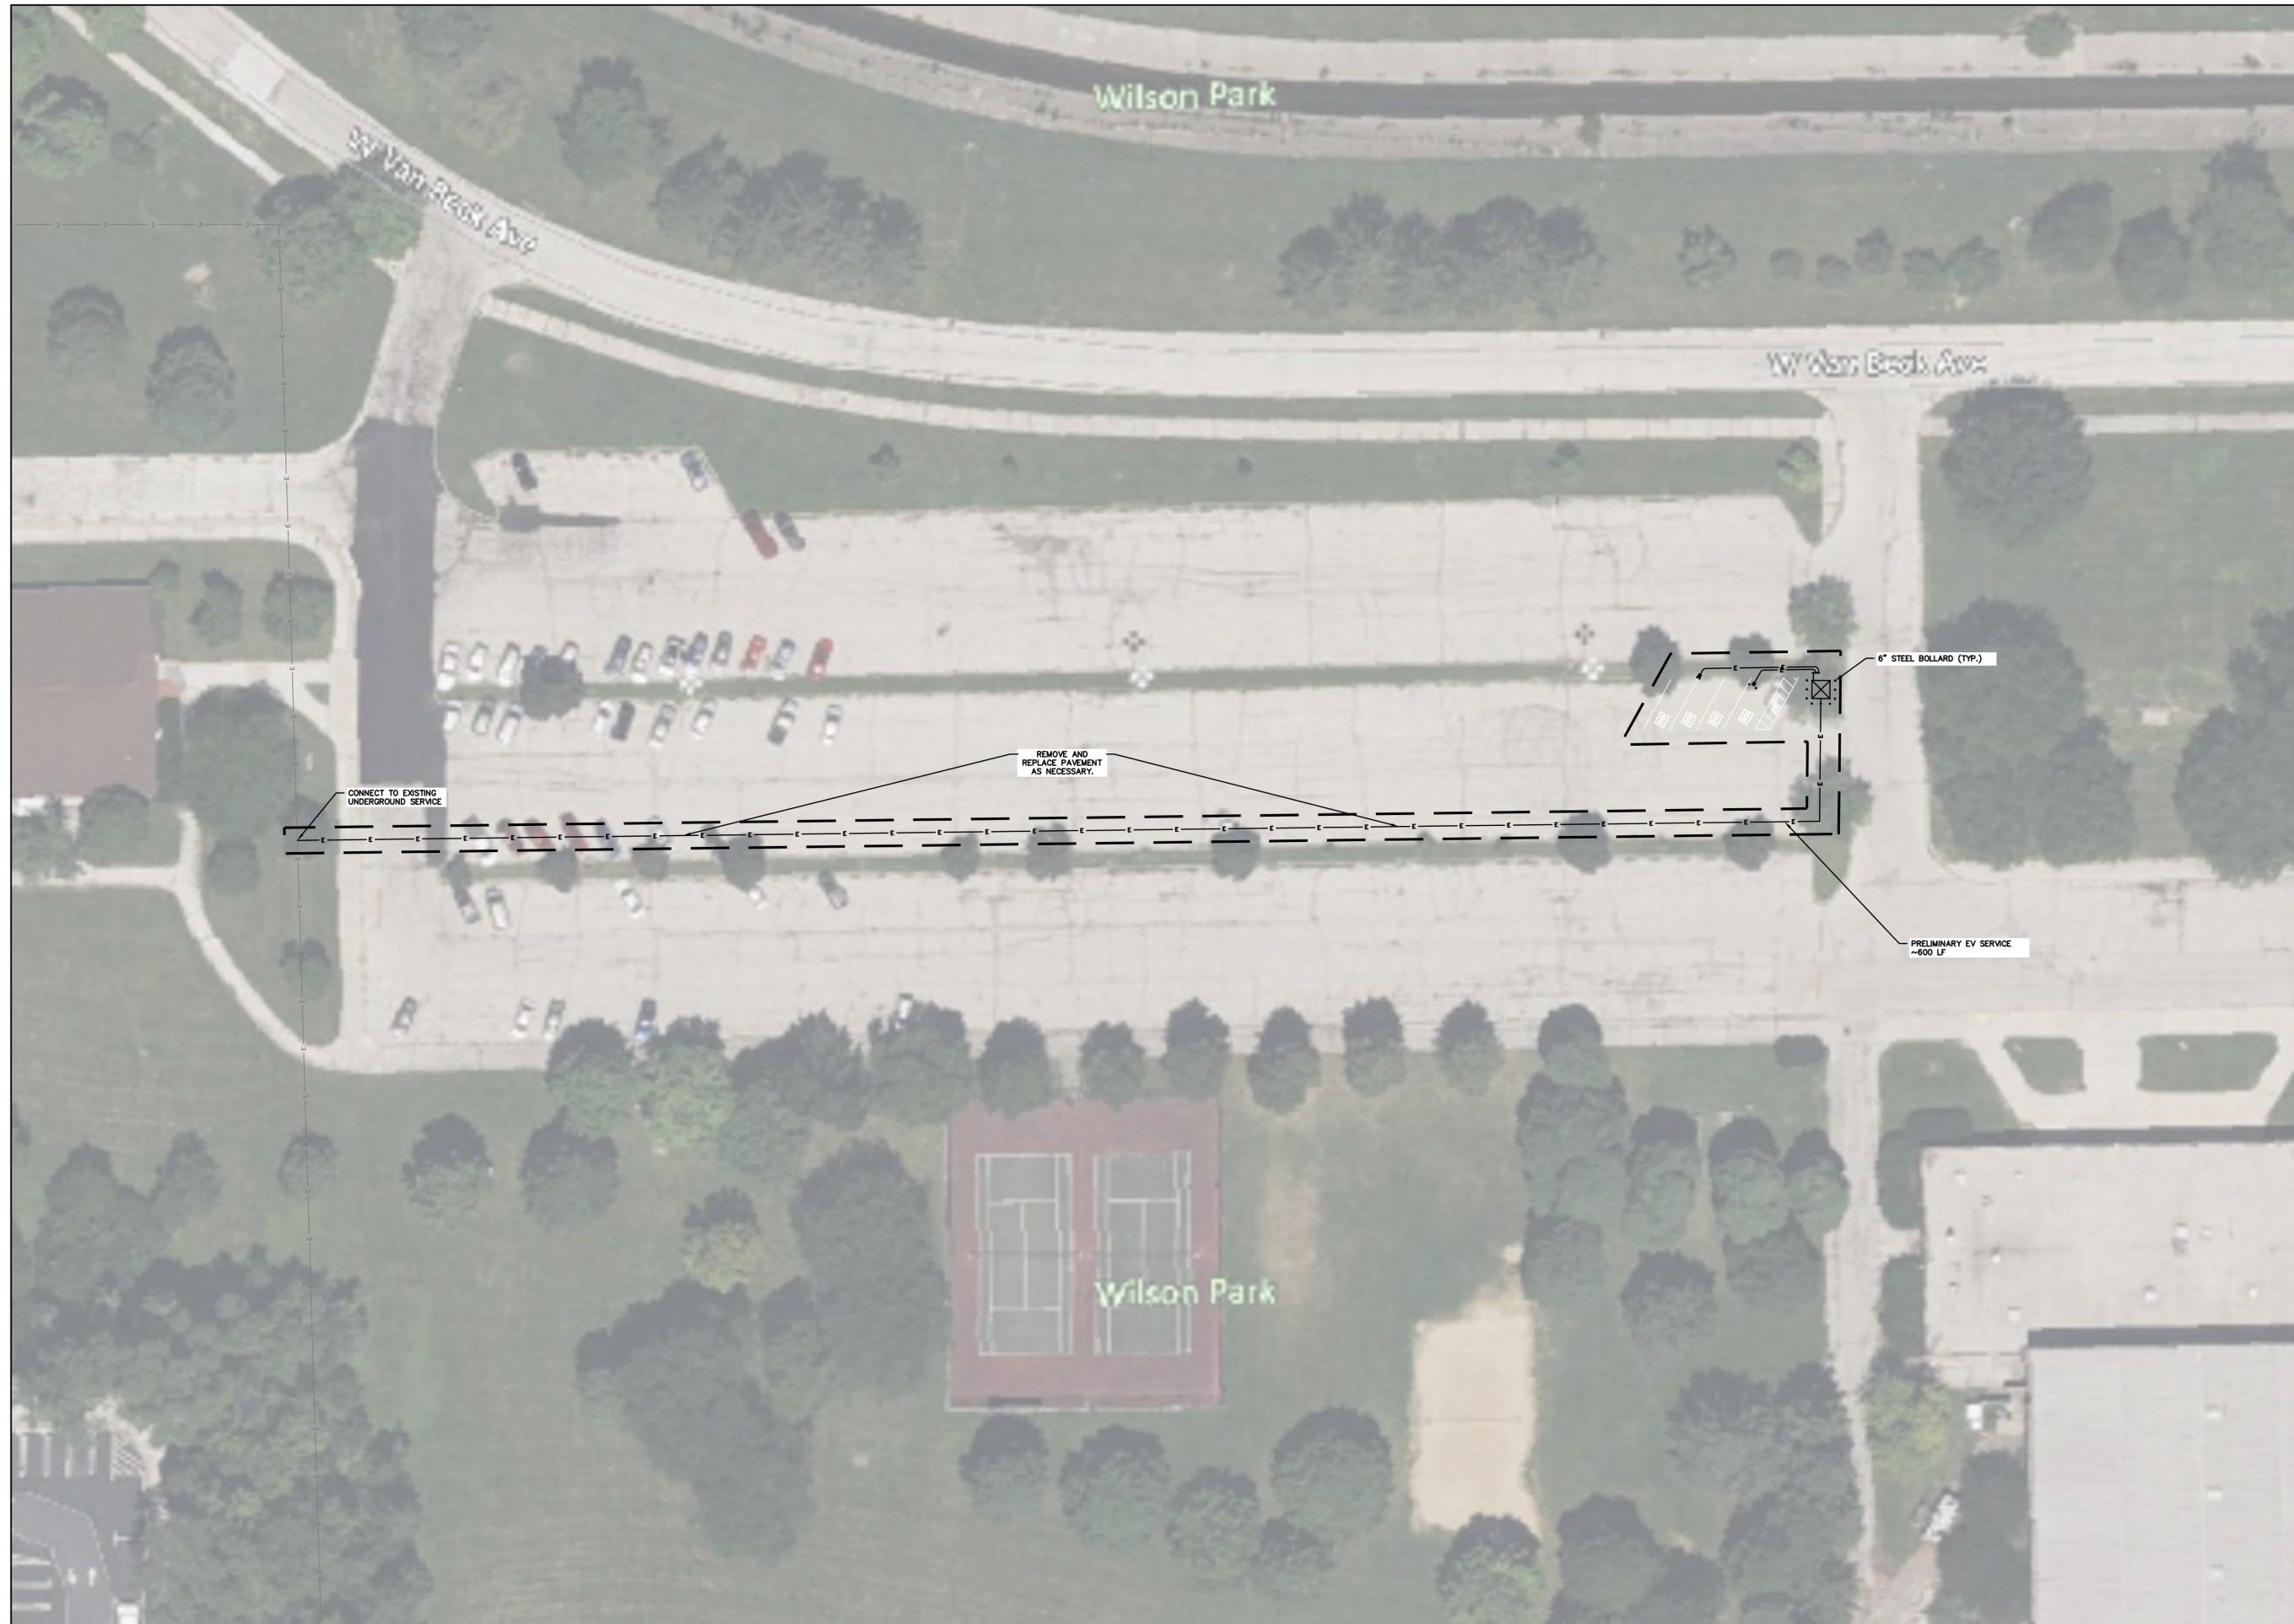

PROJECT:  
**ZOOFARI CENTER**

LOCATION:  
**9715 W.  
BLUEMOUND RD.  
MILWAUKEE, WI  
53213**

CLIENT:

RELEASE:  
**PRELIMINARY**

REVISIONS:

#	DATE	DESCRIPTION

NORTH ARROW:



SCALE: 1" = 30'



SEAL:

all in

SHEET:  
**SITE LAYOUT PLAN**

PROJECT MANAGER: RB  
PROJECT NUMBER: 250561.01  
DATE: 06/20/2025

SHEET NUMBER:  
**C100**



PROJECT:  
**WASHINGTON  
PARK**

---



LOCATION:  
**1859 N. 40th ST  
MILWAUKEE, WI  
53208**

CLIENT:

RELEASE:  
**PRELIMINARY**

REVISIONS:

#	DATE	DESCRIPTION

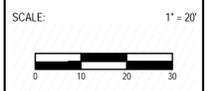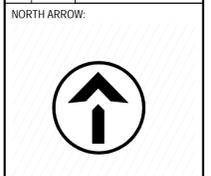

SEAL:

all in

SHEET:  
**SITE LAYOUT PLAN**

PROJECT MANAGER: RB  
PROJECT NUMBER: 250561.01  
DATE: 06/20/2025

SHEET NUMBER:  
**C100**



PROJECT:  
**WASHINGTON  
PARK**


LOCATION:  
**1859 N. 40th ST  
MILWAUKEE, WI  
53208**

CLIENT:

RELEASE:  
**PRELIMINARY**

REVISIONS:

#	DATE	DESCRIPTION

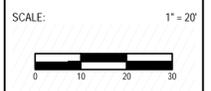

SEAL:

all in

SHEET:  
**SITE LAYOUT PLAN**

PROJECT MANAGER: RB  
PROJECT NUMBER: 250561.01  
DATE: 05/16/2025

SHEET NUMBER:  
**C100**



- Proposed route appears reasonable

- Proposed transformer (xfmr) area appears reasonable.  
\*Assuming doors face north, min. 3' clearance around sides and back of xfmr required  
\*Unable to confirm what's existing without site visit. May need bollards or additional clearances