
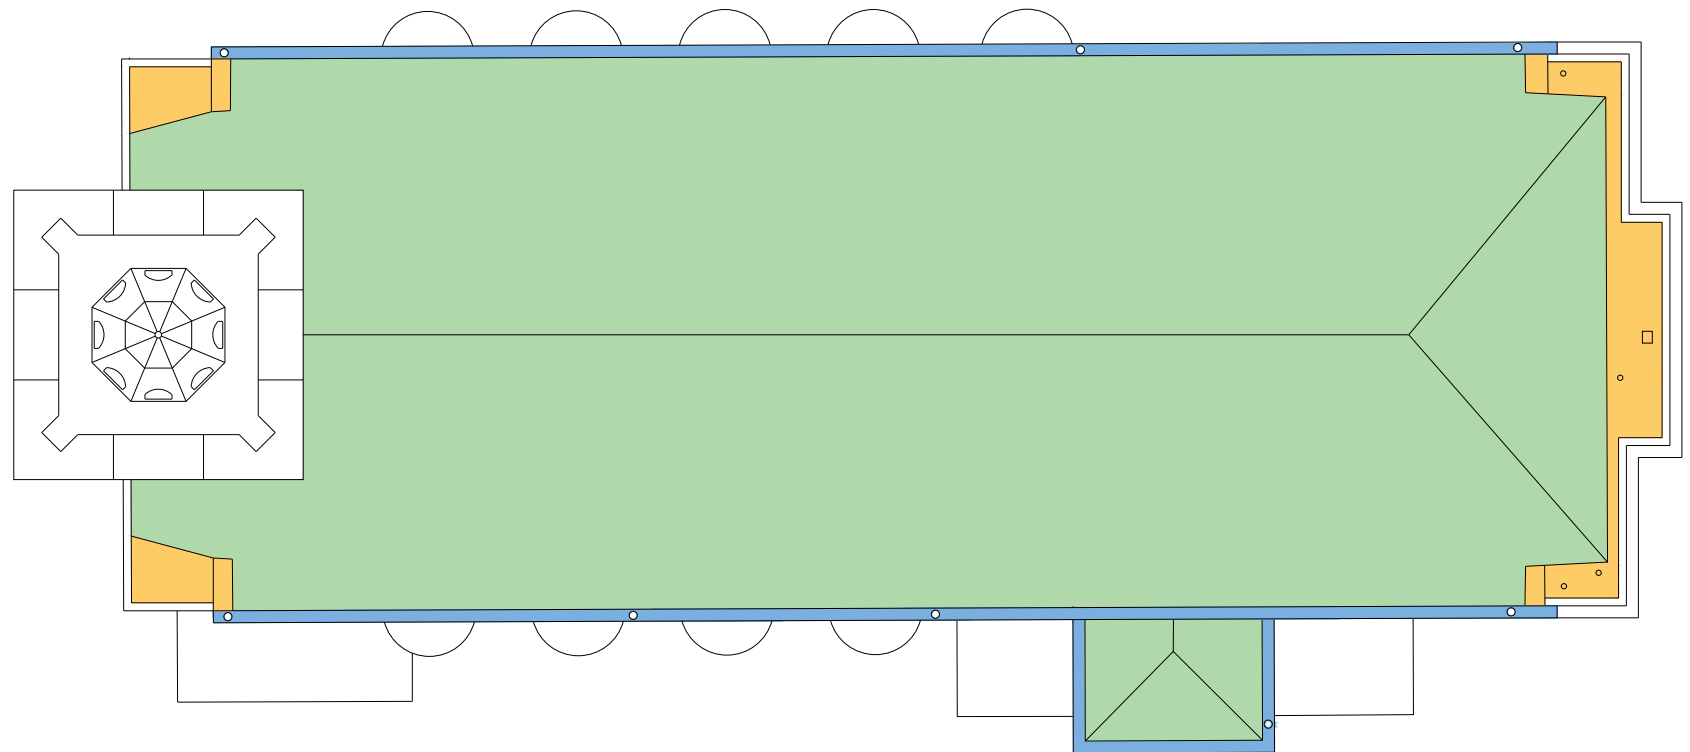
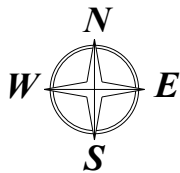


CATHEDRAL OF ST. JOHN THE EVANGELIST

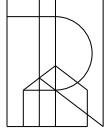

- INSTALL NEW ROOF TILES
- INSTALL NEW COPPER PANELS @ WEST SADDLES & EAST FLAT ROOF
- INSTALL NEW COPPER BUILT-IN GUTTER LINERS

| | | |
|---|---|--------------------|
|  | RENAISSANCE HISTORIC EXTERIORS 2231 HAWKEY DRIVE, BELVIDERE, IL 61108 PHONE: 815-547-1725 | DATE: 1/21/2022 |
| | DRAWN BY: BW | |
| DRAWING: HIGHLIGHTED ROOF DIAGRAM | | |
| PROJECT: CATHEDRAL OF ST. JOHN THE EVANGELIST | | |
| LOCATION: 812 N. JACKSON ST, MILWAUKEE, WI 53202 | | |
| SCALE: NO SCALE | | |