





1 FRONT (NORTHWEST) PERSPECTIVE
 SCALE: 3/8" = 1'-0" (LOOKING SOUTHEAST)

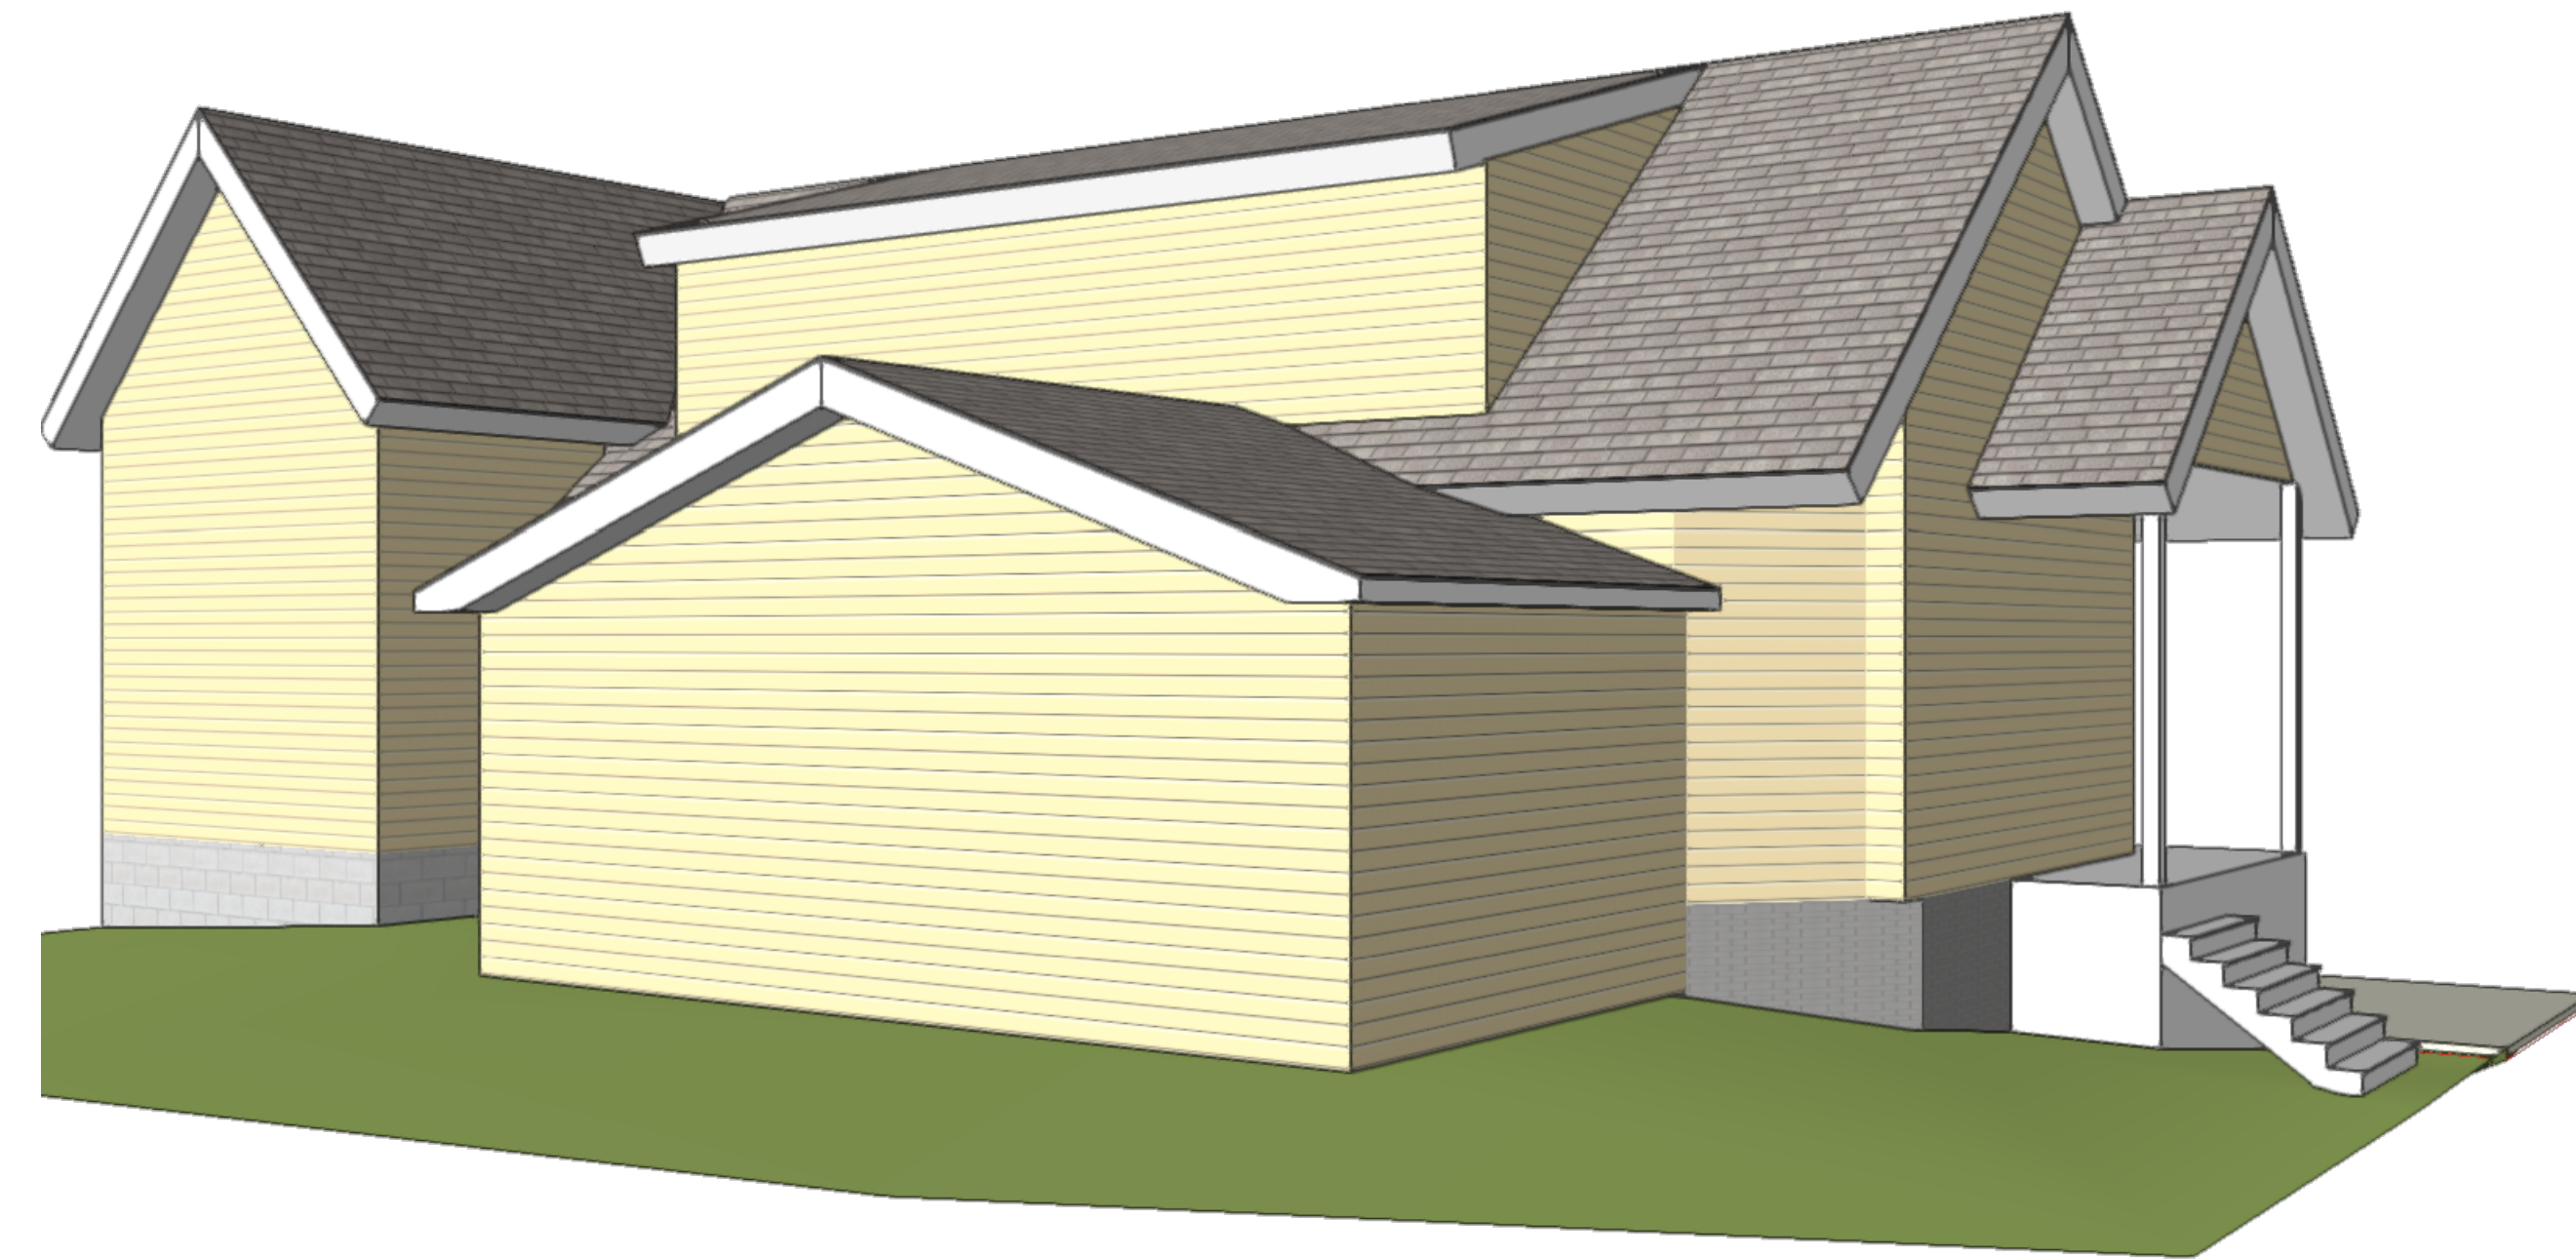


2 FRONT (NORTHEAST) PERSPECTIVE
 SCALE: 3/8" = 1'-0" (LOOKING SOUTHWEST)

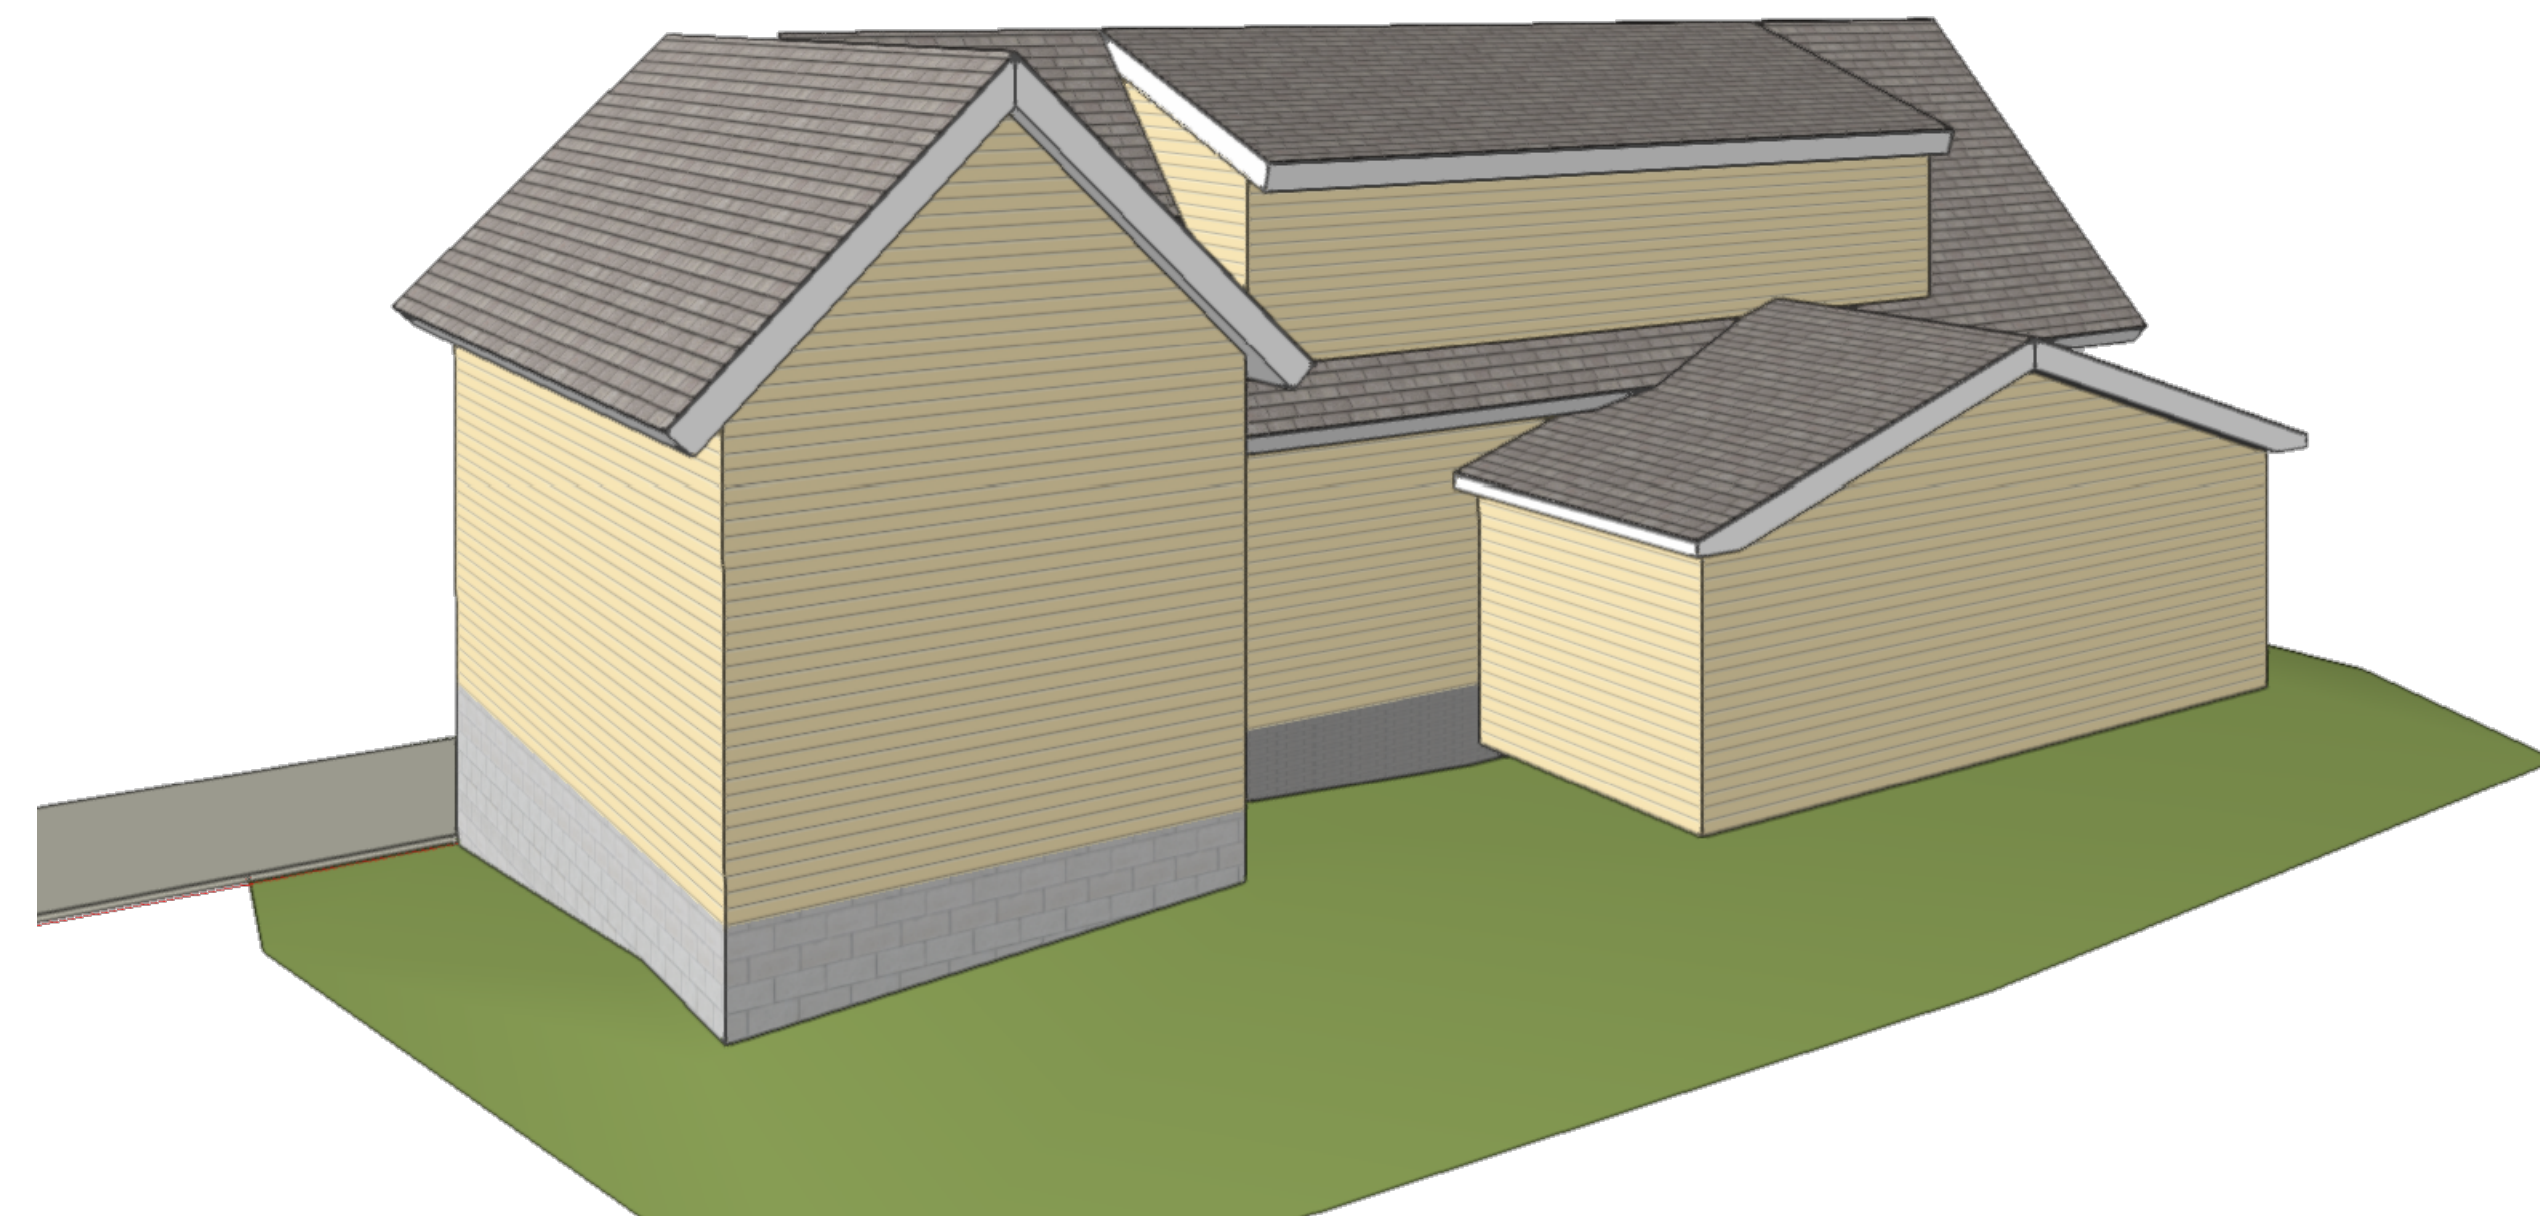

3 REAR (SOUTHEAST) PERSPECTIVE
 SCALE: 3/8" = 1'-0" (LOOKING NORTHWEST)



4 REAR (SOUTHWEST) PERSPECTIVE
 SCALE: 3/8" = 1'-0" (LOOKING NORTHEAST)

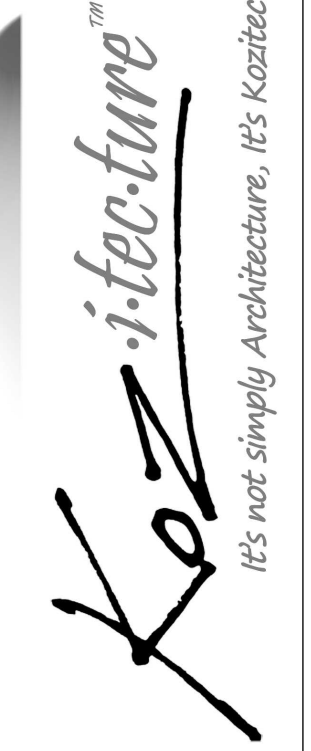

David J. Koscielniak AIA ALA
 Cell: (414) 303-8489
 koz@kozitecture.com
 12310 West Waterford Avenue
 Greenfield, Wisconsin 53228
 www.kozitecture.com

OWNERSHIP OF DOCUMENTS
 This document, and the ideas and design incorporated herein as an instrument of professional service, is the sole property of Koz-i-ecture and is not to be used in whole or in part for any other project or purpose without the expressed written authorization of Koz-i-ecture.

ADDITION and INTERIOR ALTERATIONS TO THE EXISTING SINGLE-FAMILY RESIDENCE

217 W. RESERVOIR AVENUE
 MILWAUKEE, WI 53212

Project

Sheet Title
 Model- Option B

Revisions

Date: 2/5/2020

Job No.: 19-170

Sheet No.

A4.1B