

CITY OF MILWAUKEE

DPW – Infrastructure Services Division – Transportation Operations

Regarding the recommendation for installation of stop control on West Euclid Avenue at South 97th Street.

 = EXISTING STOP

 = NEW STOP

 = SIGNAL

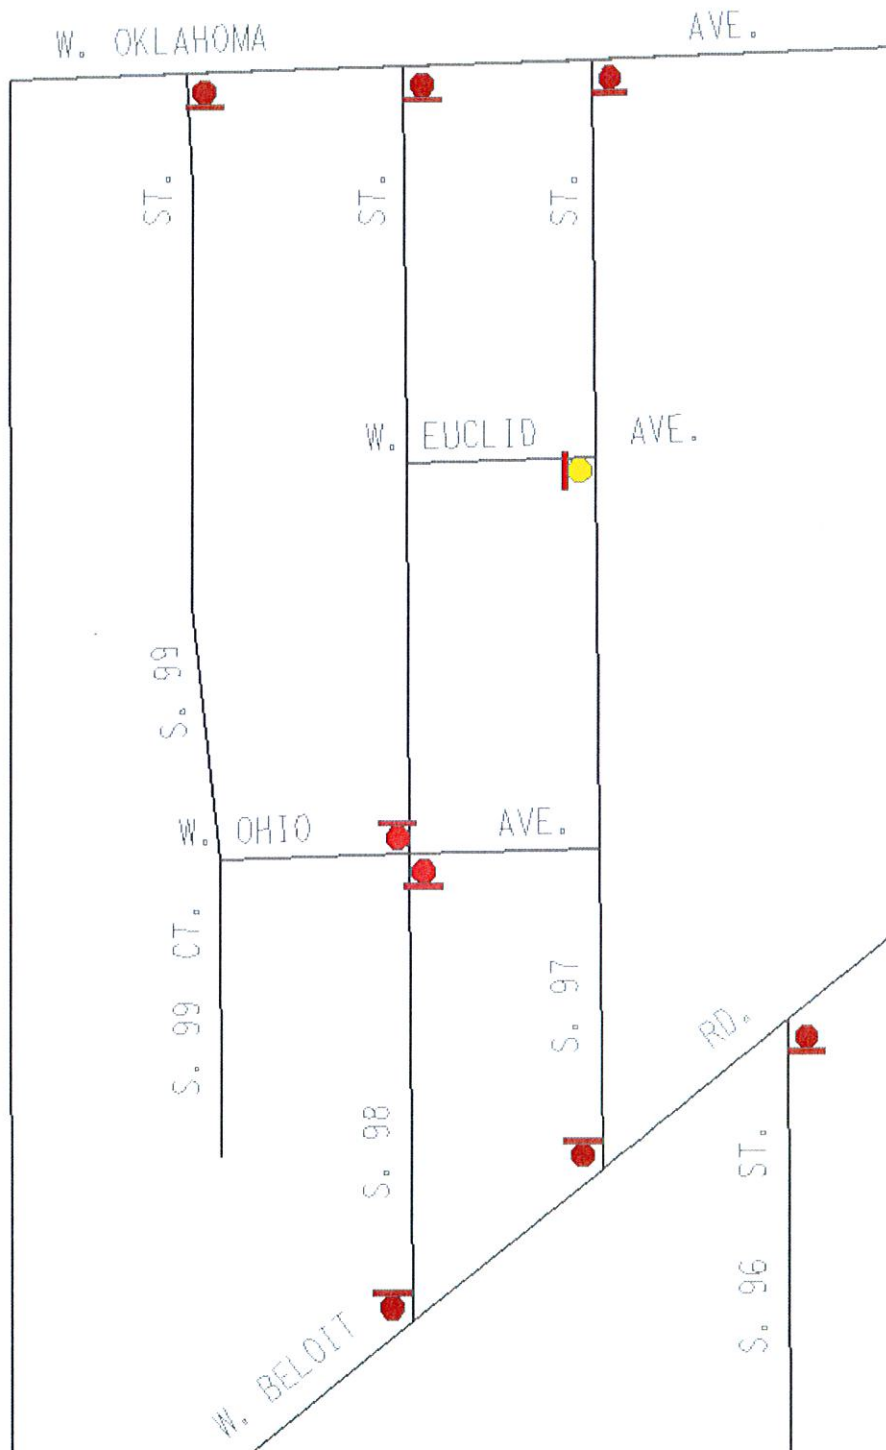


Exhibit A