




## SAVING CHARACTER REPURPOSING EXISTING TRUSSES



EXPOSING THE APSE  
INSIDE THE ADDITION

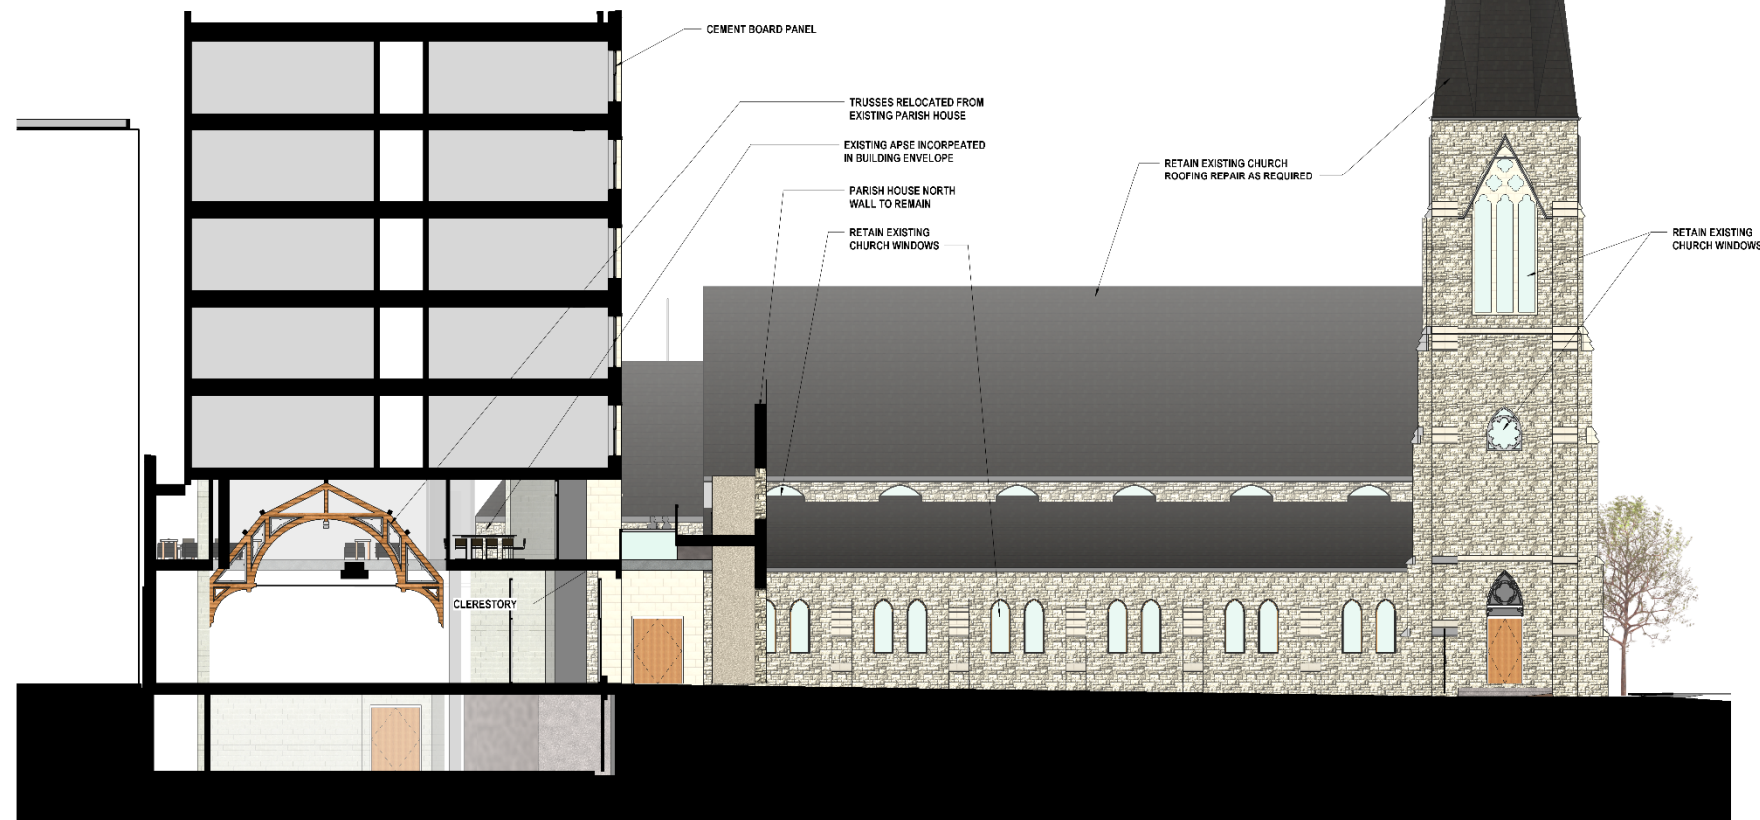

1 BUILDING SECTION LOOKING WEST  
SCALE: 1/8" = 1'-0"



# Eclectic Surrounding Architecture



AT&T



Wells  
Fargo



Marquette  
Housing



MPS  
School



St. James  
Apartments



Milwaukee  
Central Library



APARTMENTS



VIEW FROM LIBRARY

MARQUETTE  
HOUSING




NORTH VIEW FROM MEDIAN



ADJACENT APARTMENTS

MARQUETTE HOUSING

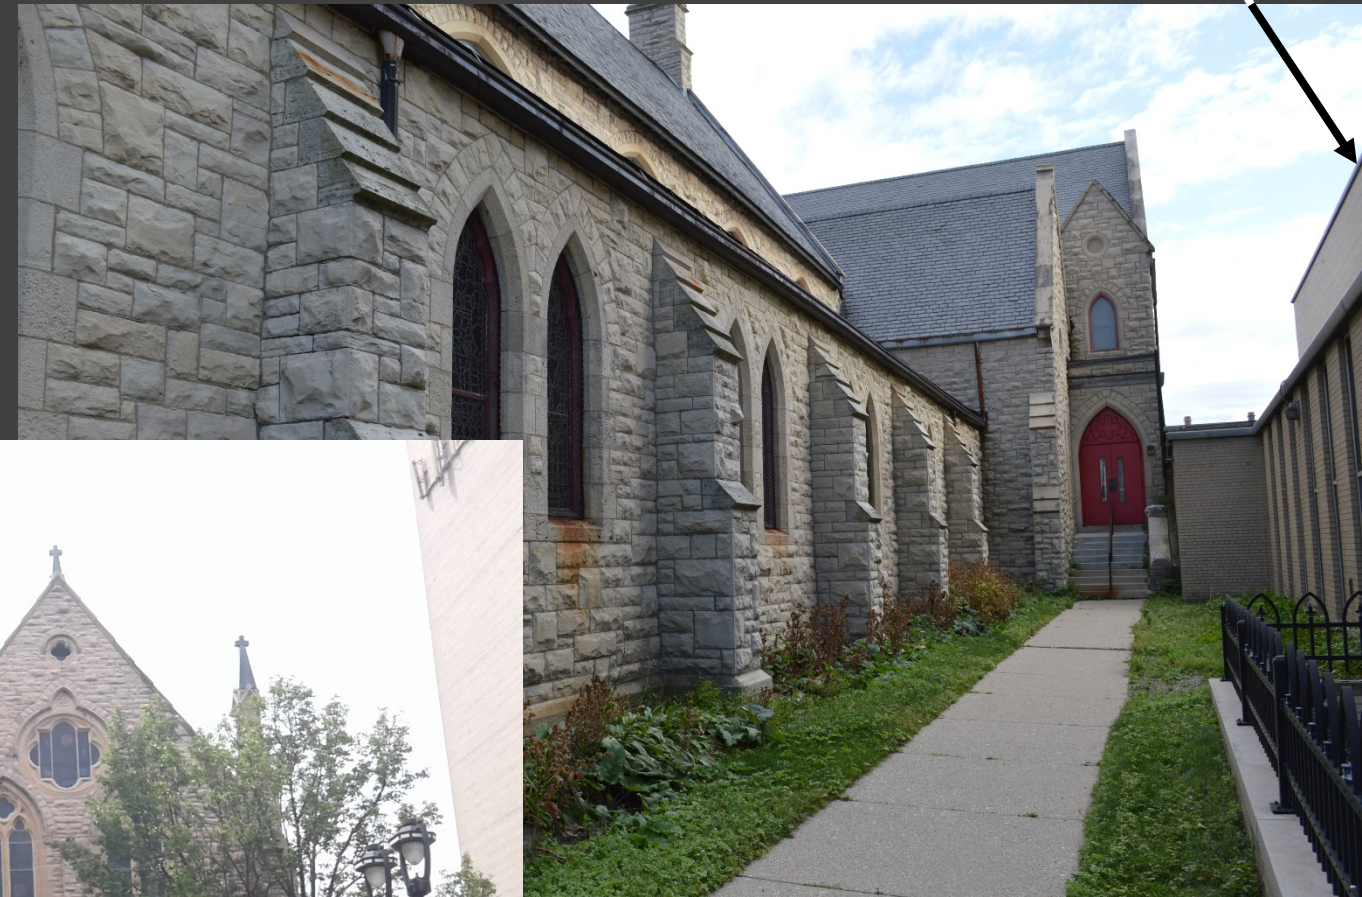

NORTH FACADE



AT&T

Marquette  
Housing

PARISH HOUSE FLOOR LEVEL

CHURCH FLOOR

EAST FACADE





PARISH HOUSE SOUTH FACADE