




© Copyright 2022, by author. All rights reserved.

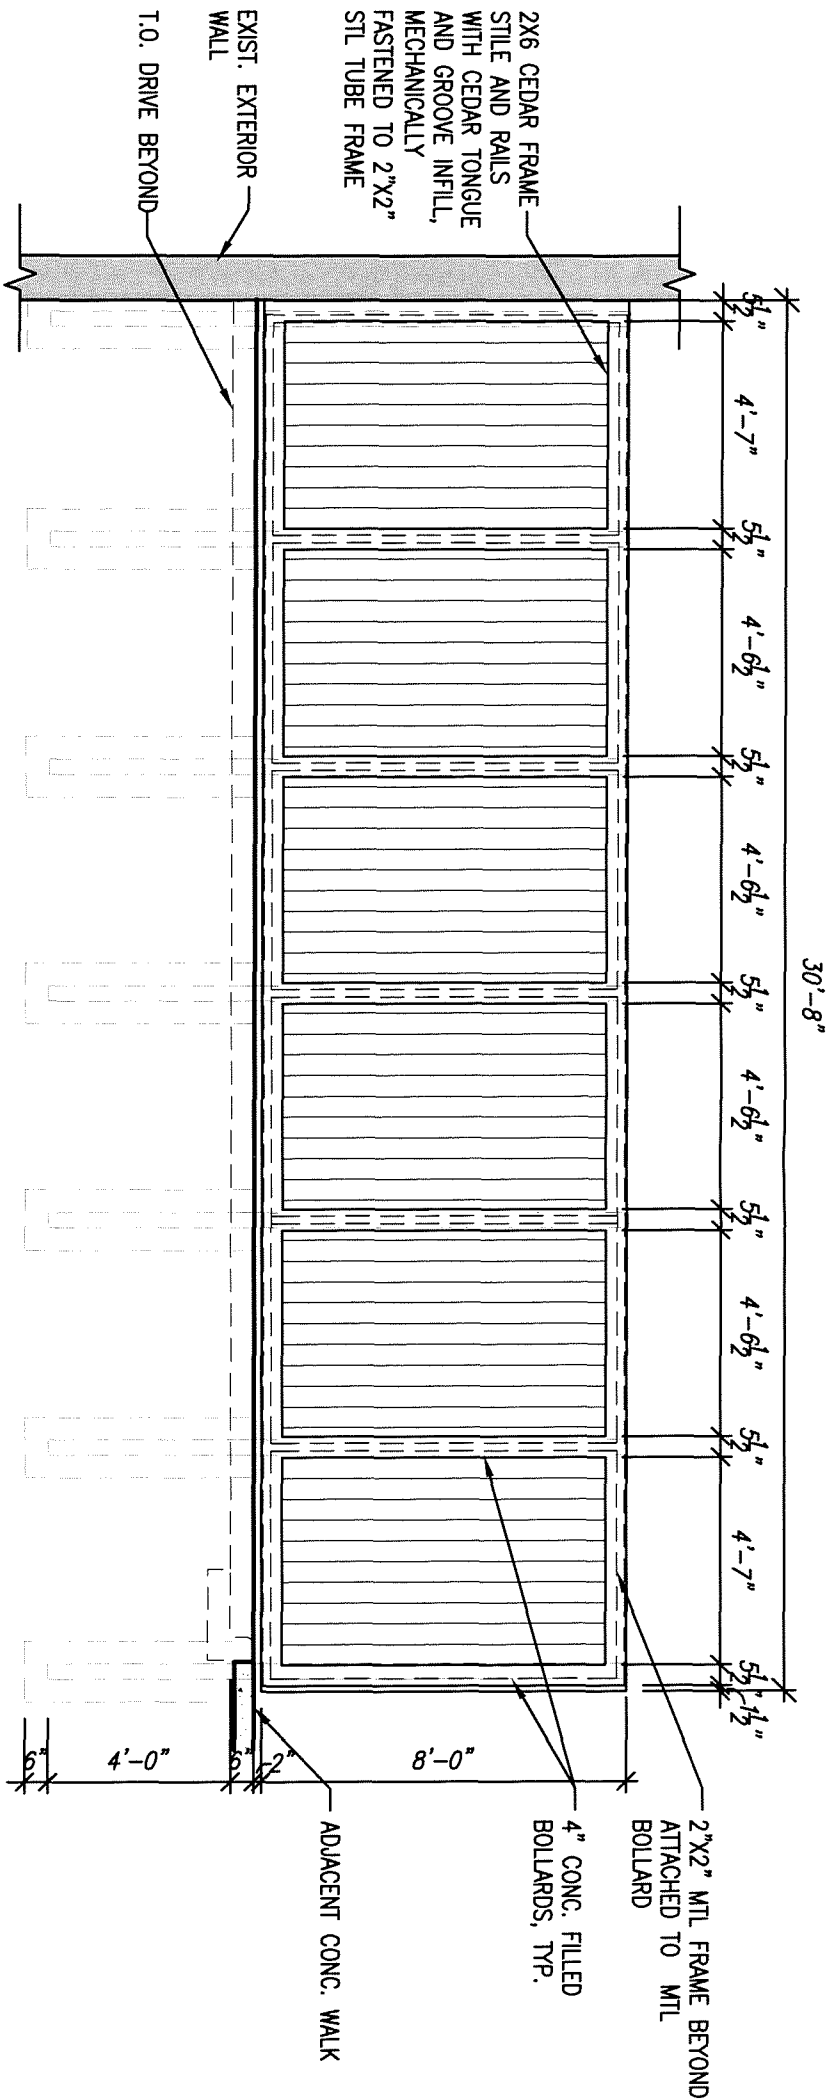

1 TRASH ENCLOSURE - EAST ELEVATION
SCALE: 1/4" = 1'-0"

 Quorum Architects, Inc. www.quorumarchitects.com	DRAWN BY: CLR	REVISION:	PROJECT NO. 15014.02	
	DATE: 10/12/2022	PROJECT: WGEMA CAMPUS - TTHIGWE BUILDING REMODEL	DRAWING: L2.0-1-3	
	SHEET REF: L2.0-1	3232 West Kilbourn Avenue Milwaukee, Wisconsin 53208		