



CITY OF MILWAUKEE

DPW – Infrastructure Services Division – Transportation Operations

Regarding the recommendation for installation of stop control
on South 28th Street at West Lapham Street.

 = EXISTING STOP
 = NEW STOP

 = SIGNAL

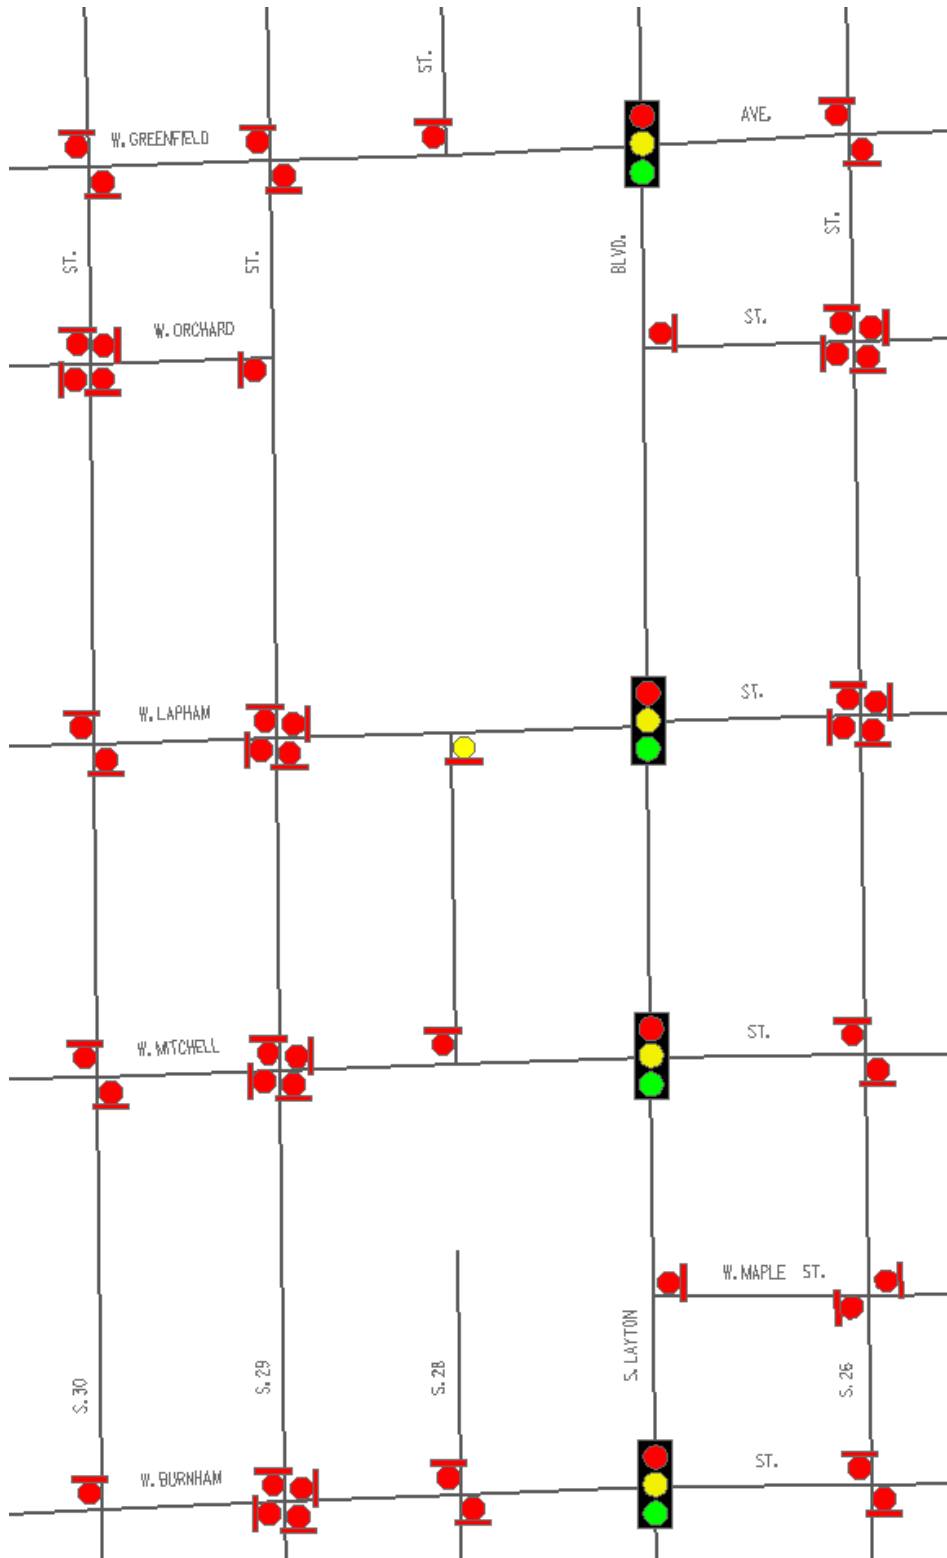


Exhibit A