


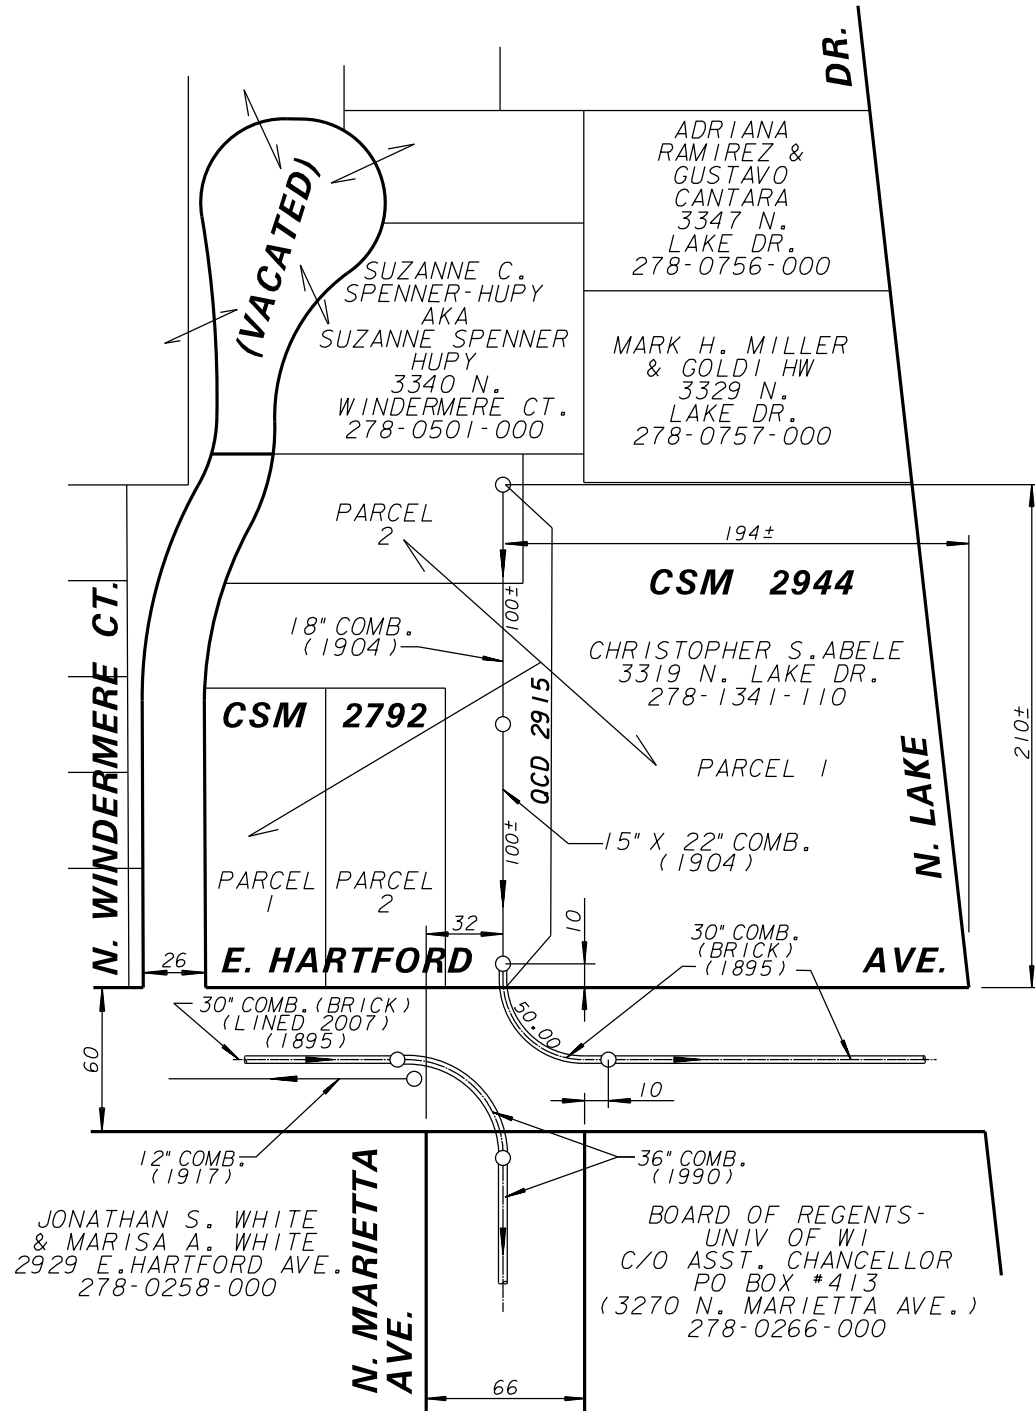

ENVIRONMENTAL ENGINEERING SECTION INFRASTRUCTURE SERVICES DIVISION DEPARTMENT OF PUBLIC WORKS		
PLAN OF QUIT CLAIM DEED S.E. 1/4 SEC.10, T.7 N., R.22 E.		
N. MARIETTA AVE. (EXTENDED) FROM E. HARTFORD AVE. TO 210+/- N. OF E. HARTFORD AVE		
SCALE 1"= 80'	ATLAS PAGE NO. 278	QCD. NO. 2915
DRAWN BY A.WIENKE	CH'KD. BY	W.O. NO.
APPROVED	DATE 11/29/2022	
APPROVED	FILE NO. 198-8-21	