


Equipment Location:

Utility Meter is located on the North side of the house.
Disconnect and Combiner will be located adjacent to the meter.

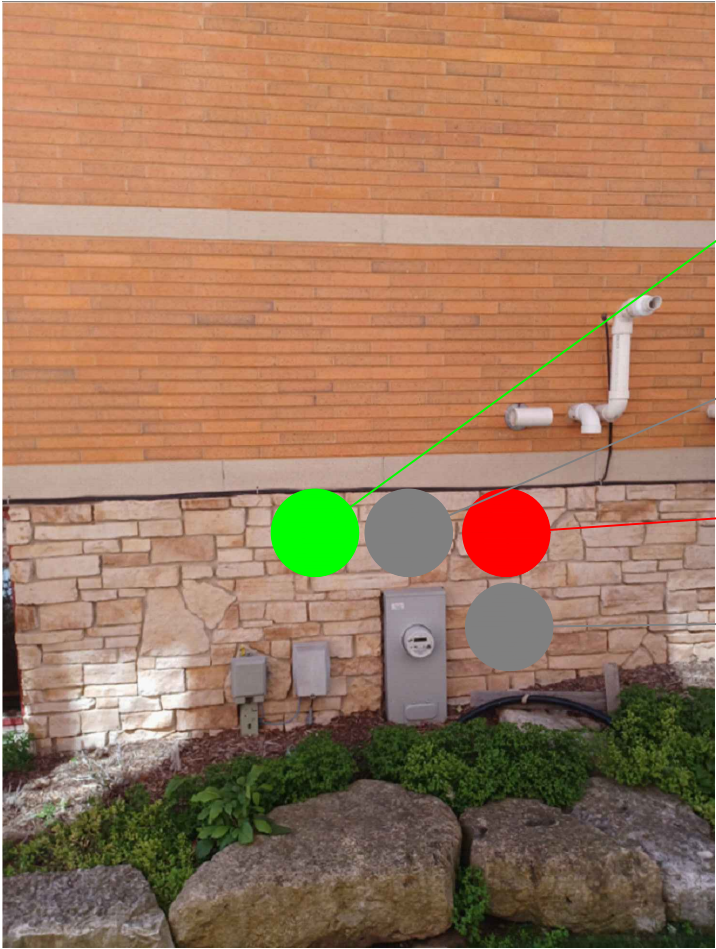

Combiner


PV Meter

Disconnect

Generation Meter

Disconnect

Combiner

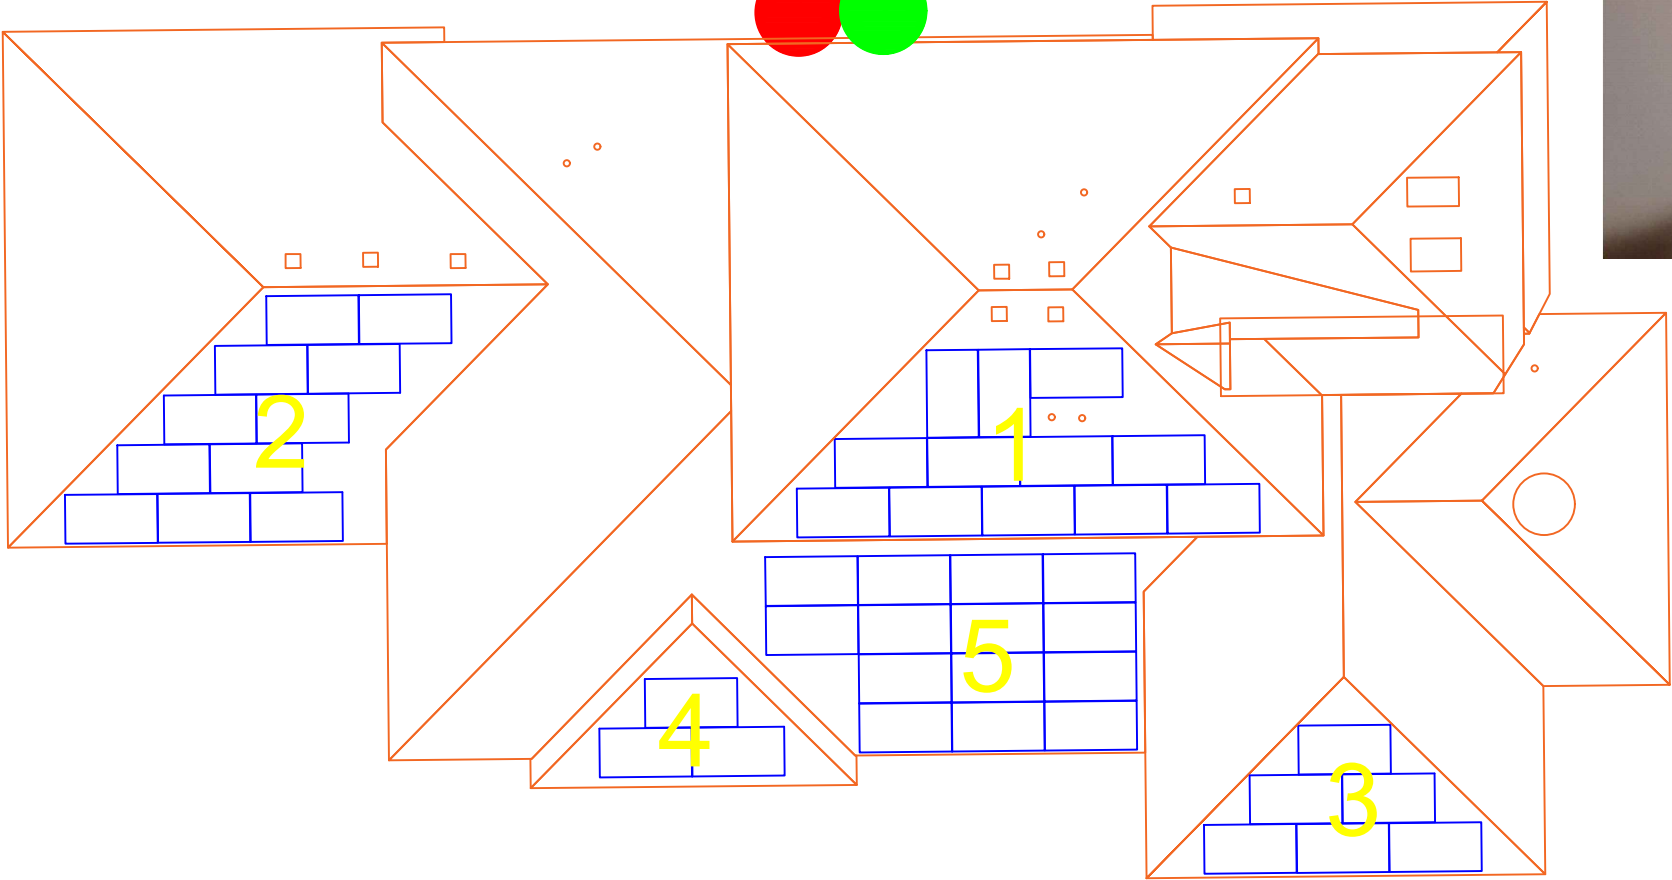

Array #	Array Pitch	True Azim.	Mag. Azim.	PV SqFt
1	18°	179°	182°	239
2	18°	179°	182°	219
3	18°	179°	182°	120
4	18°	179°	182°	60
5	18°	179°	182°	279




1237 Pilgrim Road
Plymouth WI, 53073
Phone: (920) 838-6610
www.archelec.com



Lynch 16.86kWac
Milwaukee, WI 53211

Plot Plan: Scale - NTS

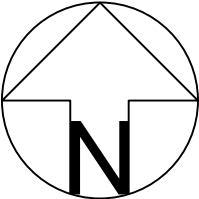

Customer: William Lynch
Address: 3410 N Lake Dr
City: Milwaukee
State: WI
Zip Code: 53211
Contact: William Lynch
Phone: (414) 732-9142
Email: billlynch@me.com

Project Number: 22R-221
System Size: 18.86kWdc
Designer: Cierra Nieman

Site Plan

Revision: 2
Date: 11-29-22

Page A.2