

# CITY OF MILWAUKEE

## DPW – Infrastructure Services Division – Transportation Operations

Regarding the installation of stop control on West Stack Street at South 58<sup>th</sup> Street.



 = EXISTING STOP  
 = NEW STOP

 = EXISTING YIELD

 = SIGNAL

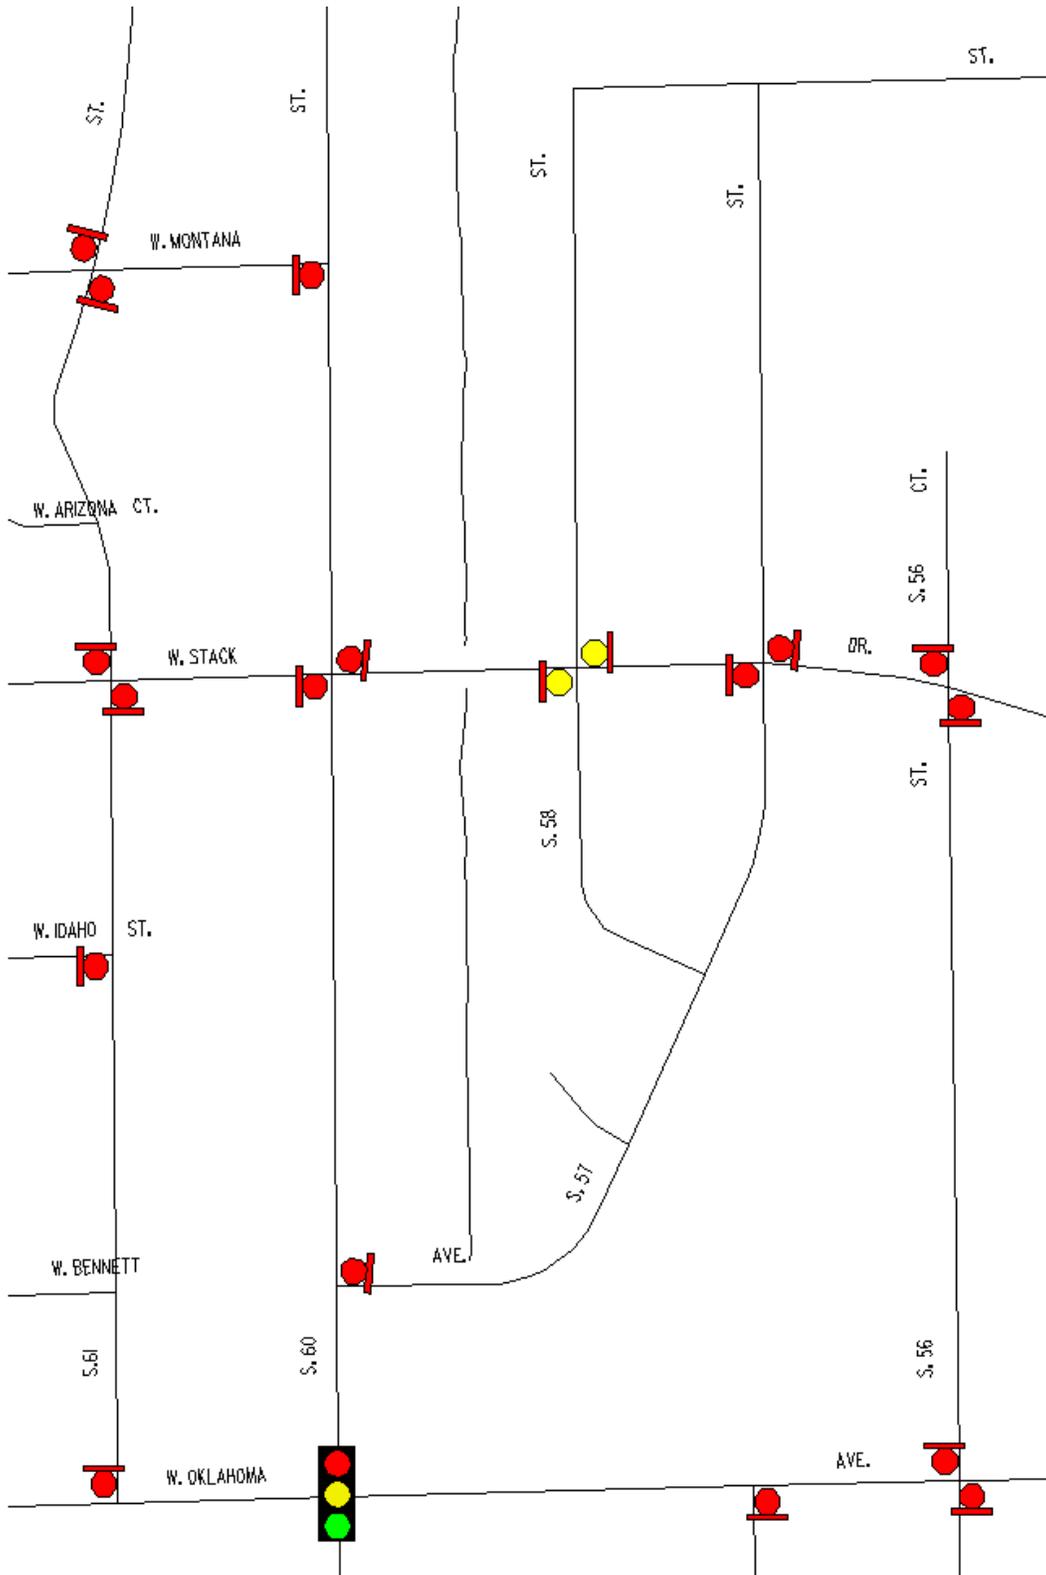


Exhibit A