



PROPOSED EAST SIDE ELEVATION

1/4" = 1'-0"

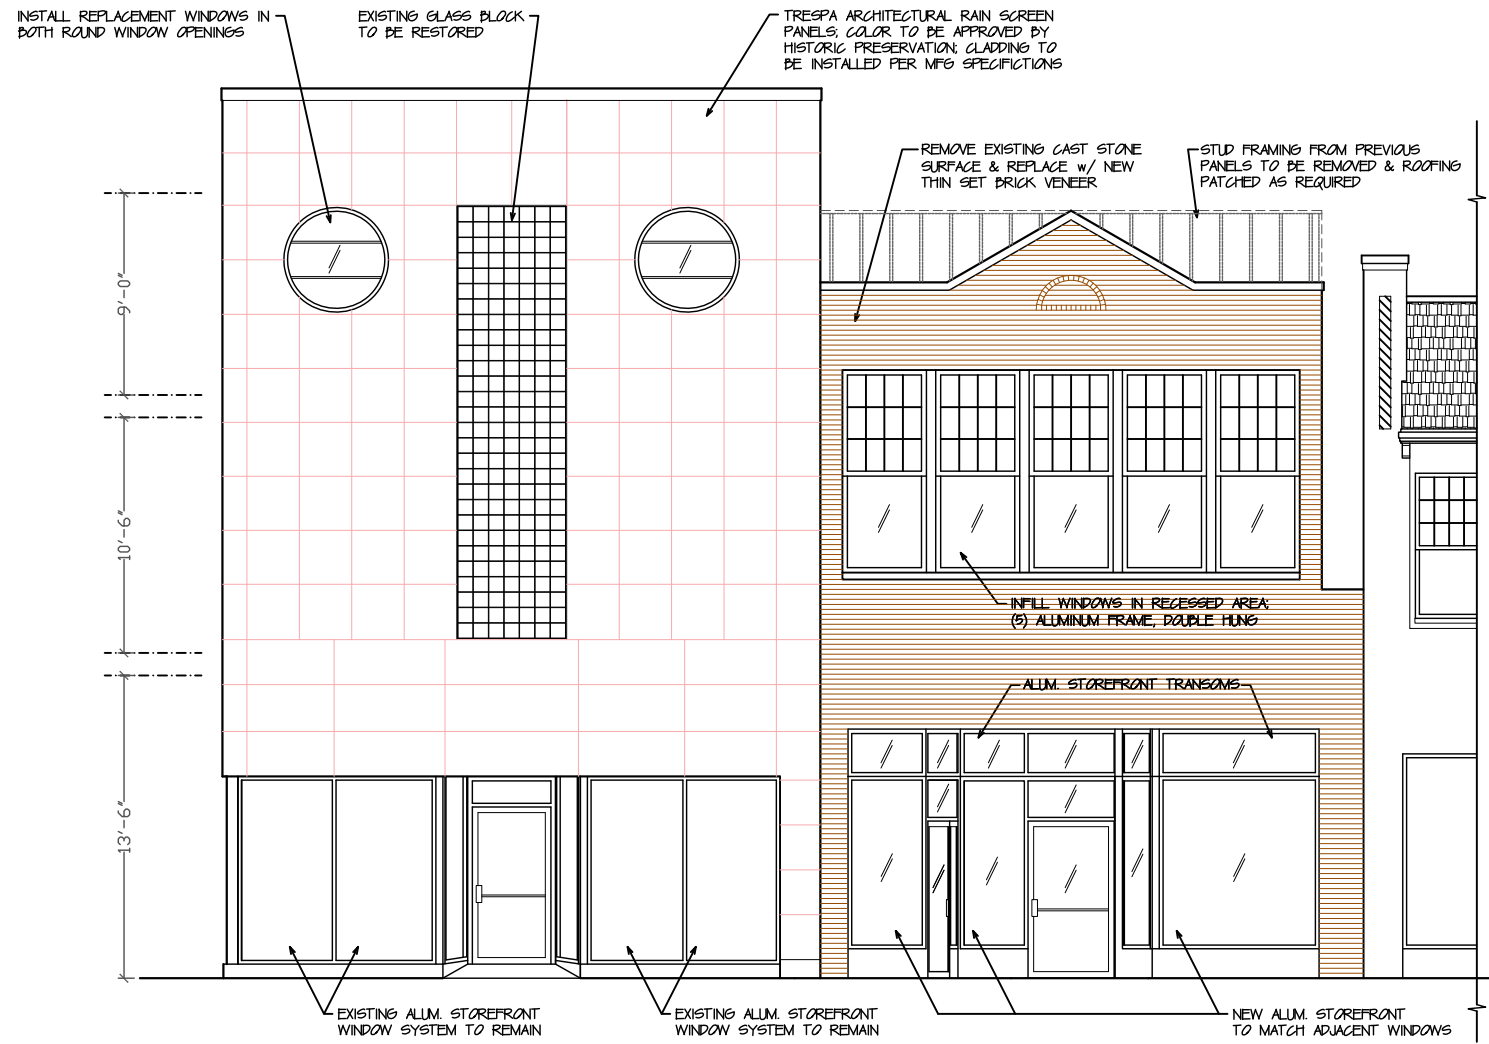

PROPOSED FRONT ELEVATION

1/4" = 1'-0"

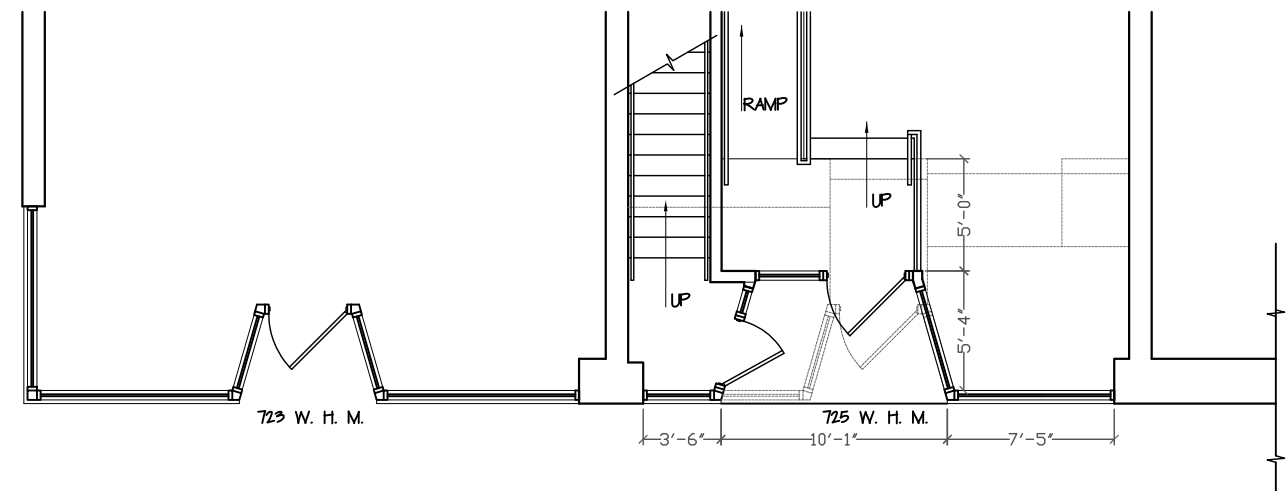

FAÇADE FIRST FLOOR PLAN VIEW

1/4" = 1'-0"