

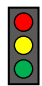



CITY OF MILWAUKEE

DPW – Infrastructure Services Division – Transportation Operations

Regarding the recommendation for installation of all-way stop control
at West Locust Street and North 85th Street.

-  = EXISTING STOP  = EXISTING YIELD  = SIGNAL
-  = NEW STOP

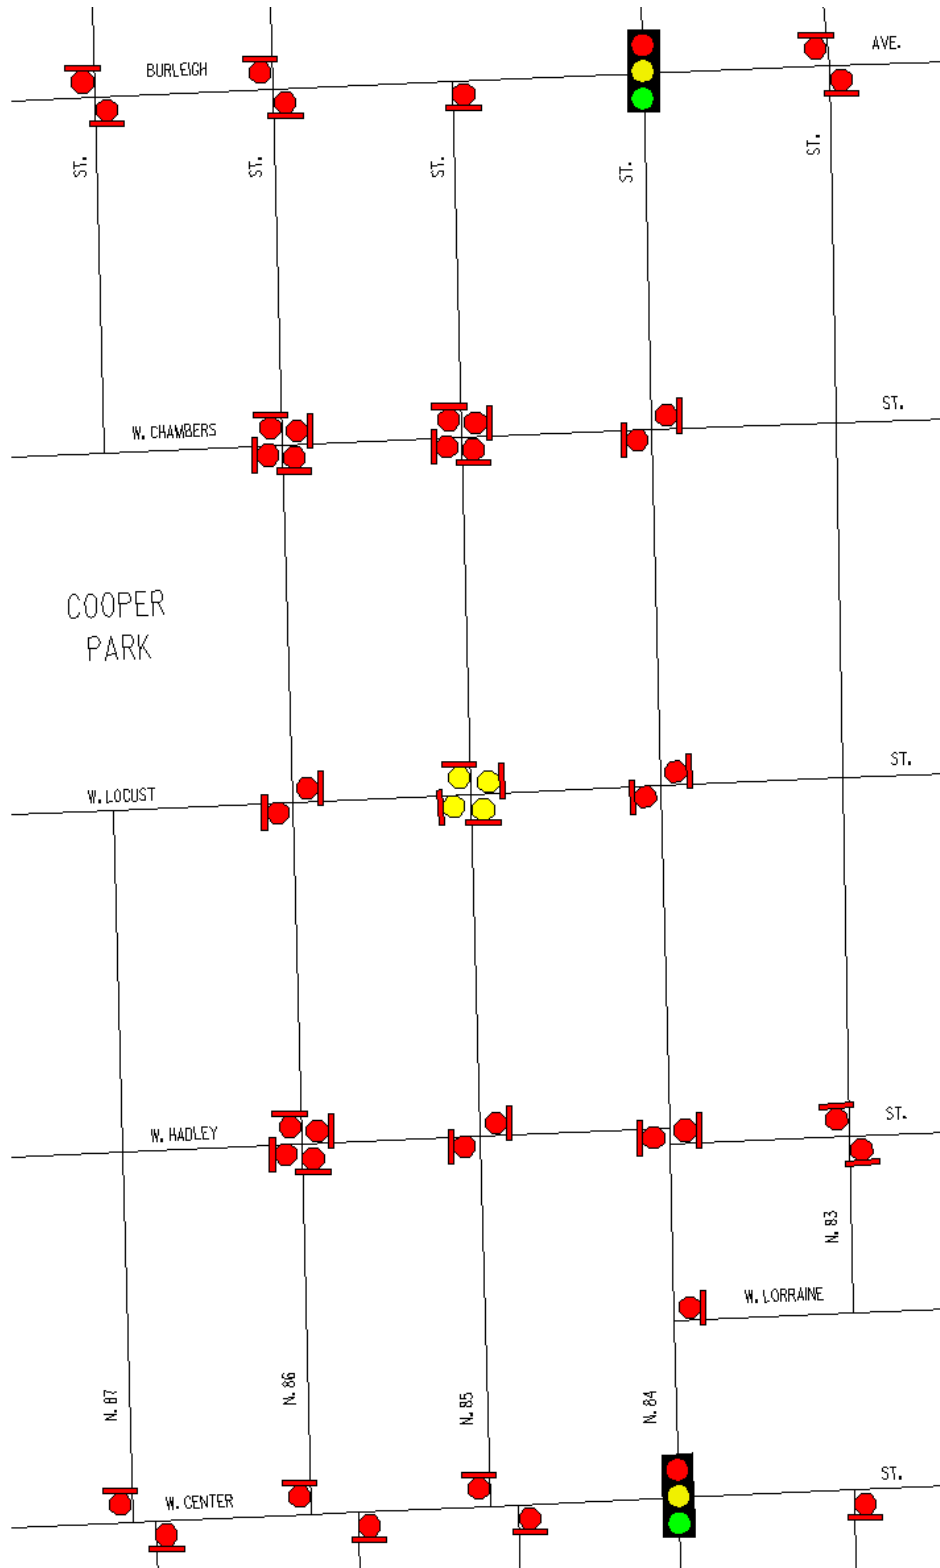


Exhibit A