
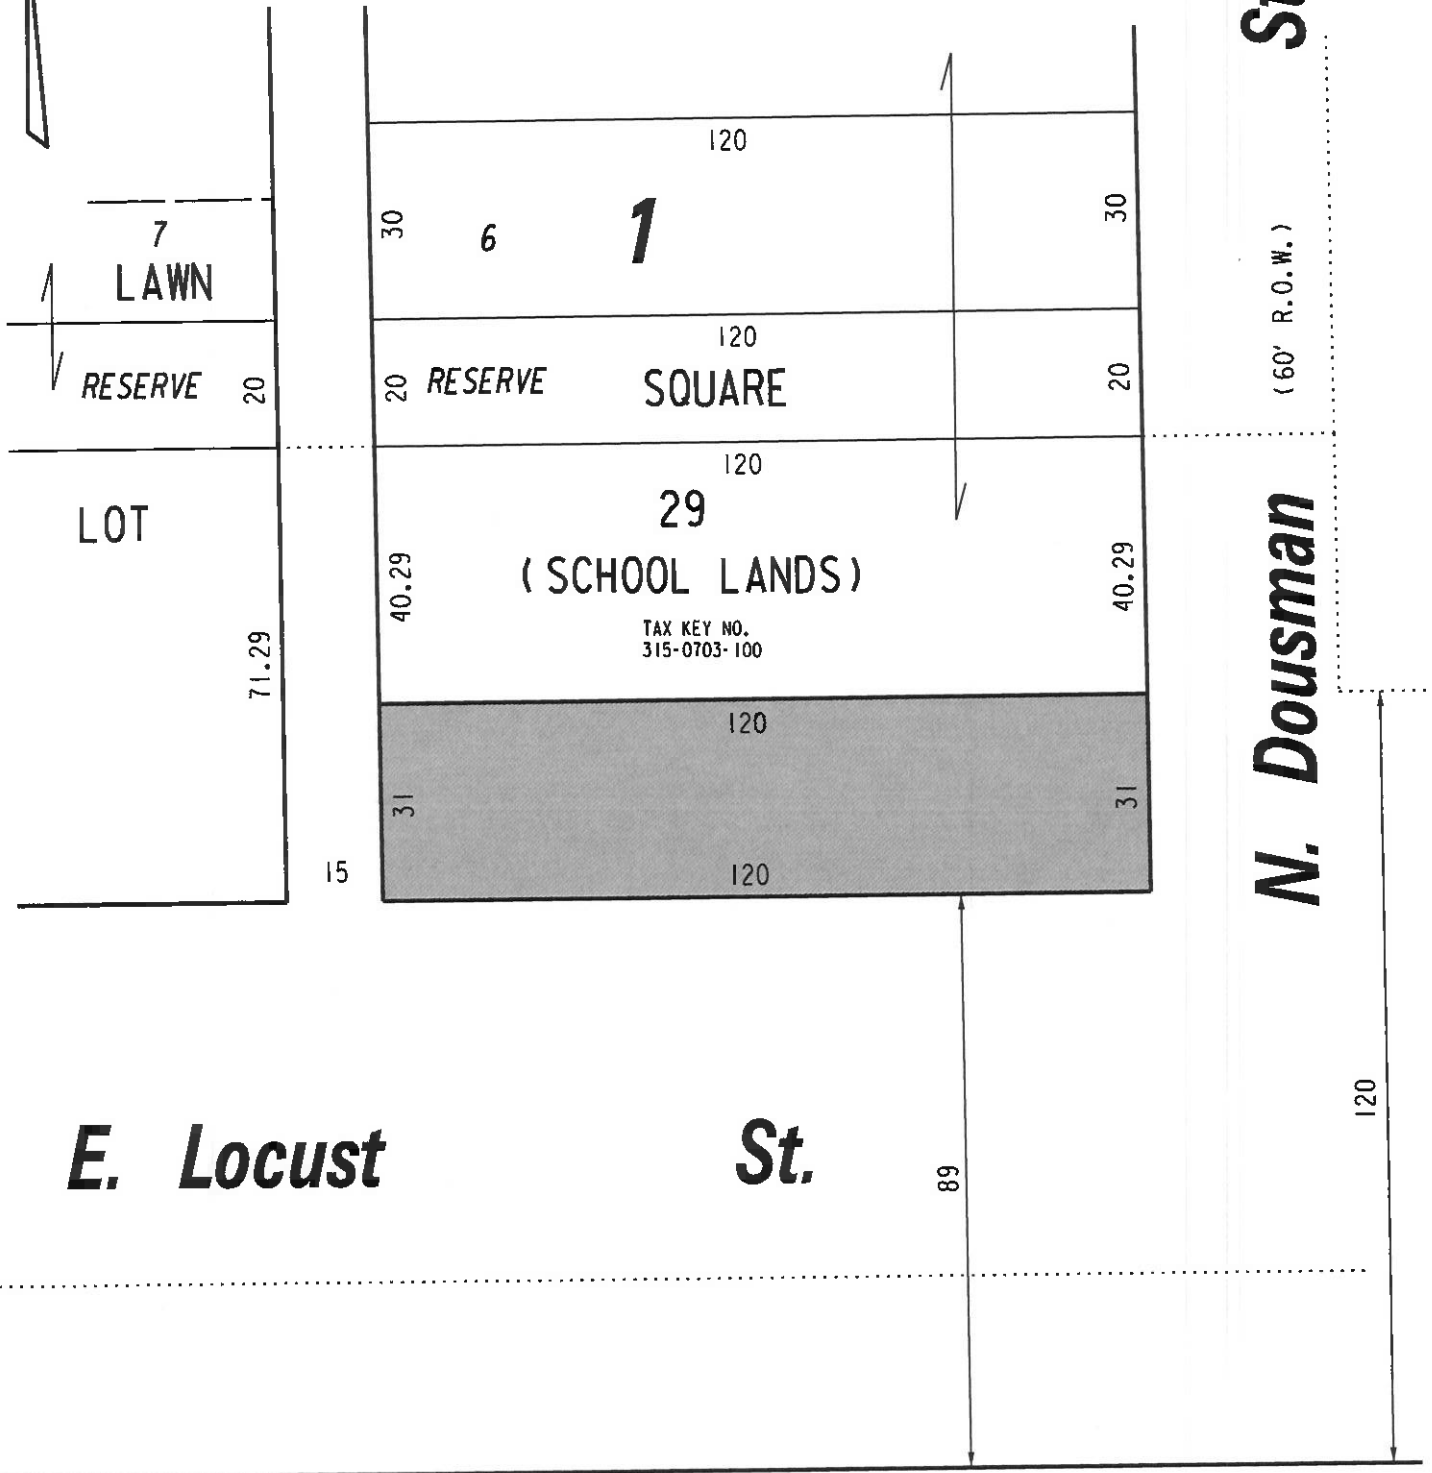



N.E. 1/4 SEC. 16, T.7N., R.22E.

315

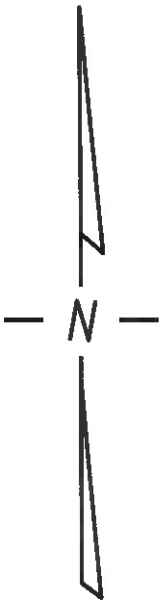

 PORTION OF PUBLIC STREET PROPOSED TO BE VACATED

**EXHIBIT "A"**  
**FILE NO. 230724**  
**INFRASTRUCTURE SERVICES DIVISION**

MILWAUKEE, WISCONSIN

ASSIGNED TO: D. BEKELE

CH'K'D. BY: D. BEKELE

DRAWN BY: D.B.

DATE: OCT. 25, 2023

PROJECT/GRANT NO.: WK52337447

SCALE: 1" = 30'

APPROVED BY:

  
 CENTRAL DRAFTING & RECORDS MANAGER

  
 CITY ENGINEER