


PUBLIC ALLEY
PROPOSED TO
BE VACATED

W. Foster Ave.

S. 14th St.

(W. Barnard Ave.)

(W. Layton Ave.)

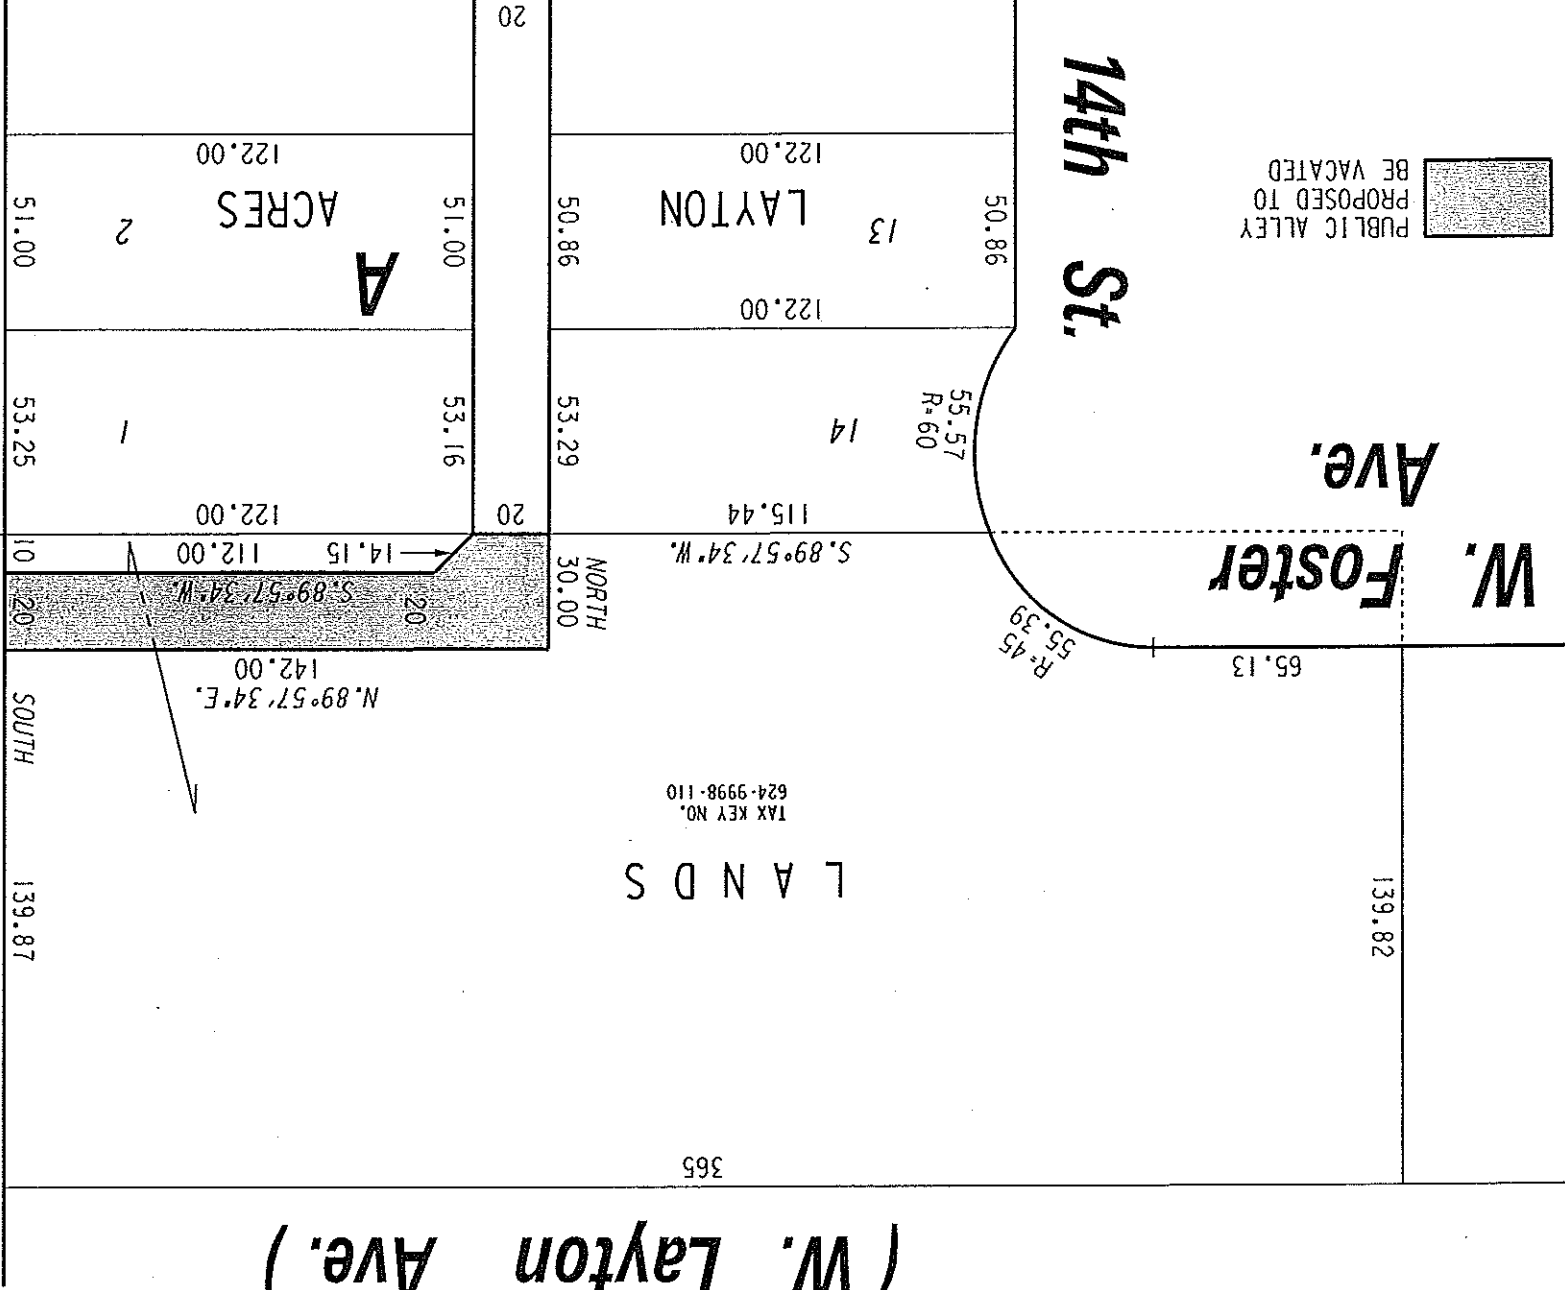

S. 13th St.

SEC. LINE
(90' R.O.W.)

EXHIBIT "A"

FILE NO. 110330

INFRASTRUCTURE SERVICES DIVISION

MILWAUKEE, WISCONSIN

ASSIGNED TO: W.E. FUCHS

CH'K'D. BY: W.E. FUCHS

DATE: JULY 29, 2011

SCALE: 1" = 50'

PROJECT/GRANT NO.: WK52337299

APPROVED BY:

Marisa Cornwell

W. Layton
8/8/11
CITY ENGINEER

N.E. 1/4 SEC. 30, T.6N., R.22E.

624