




N
B
L
U
E
M
O
U
N
T
A
I
N

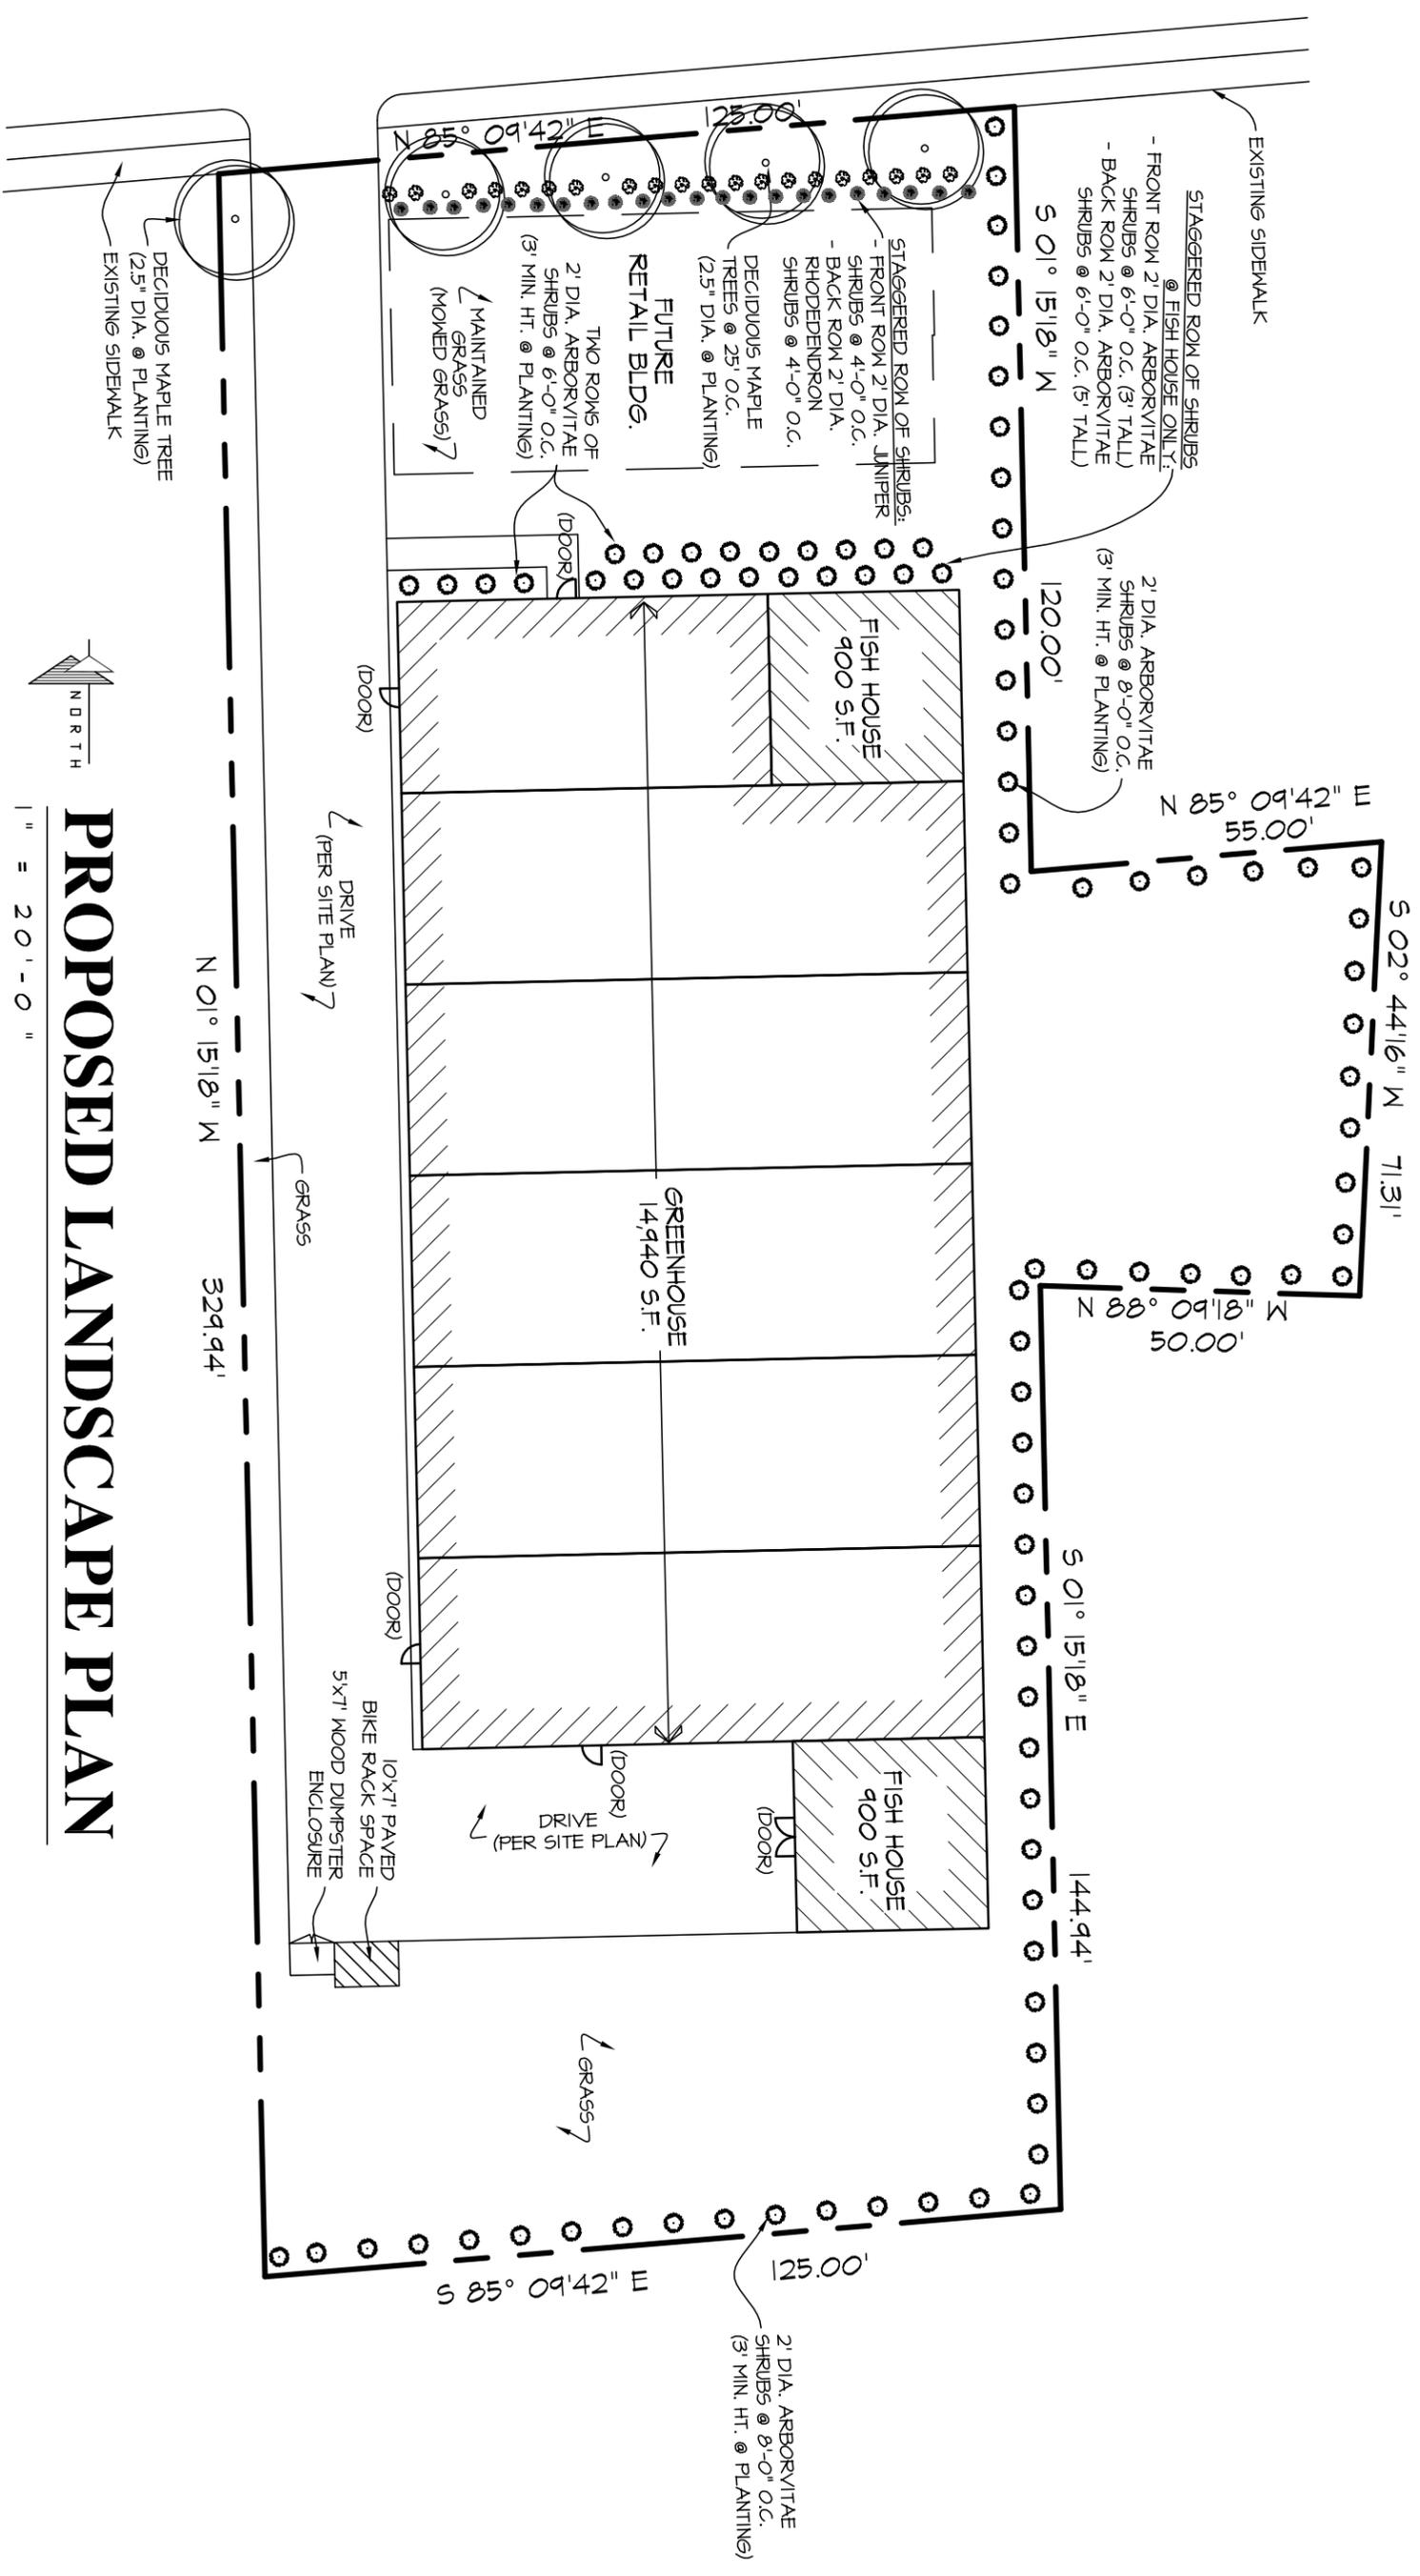

PROPOSED LANDSCAPE PLAN


1" = 20'-0"

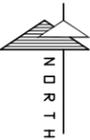

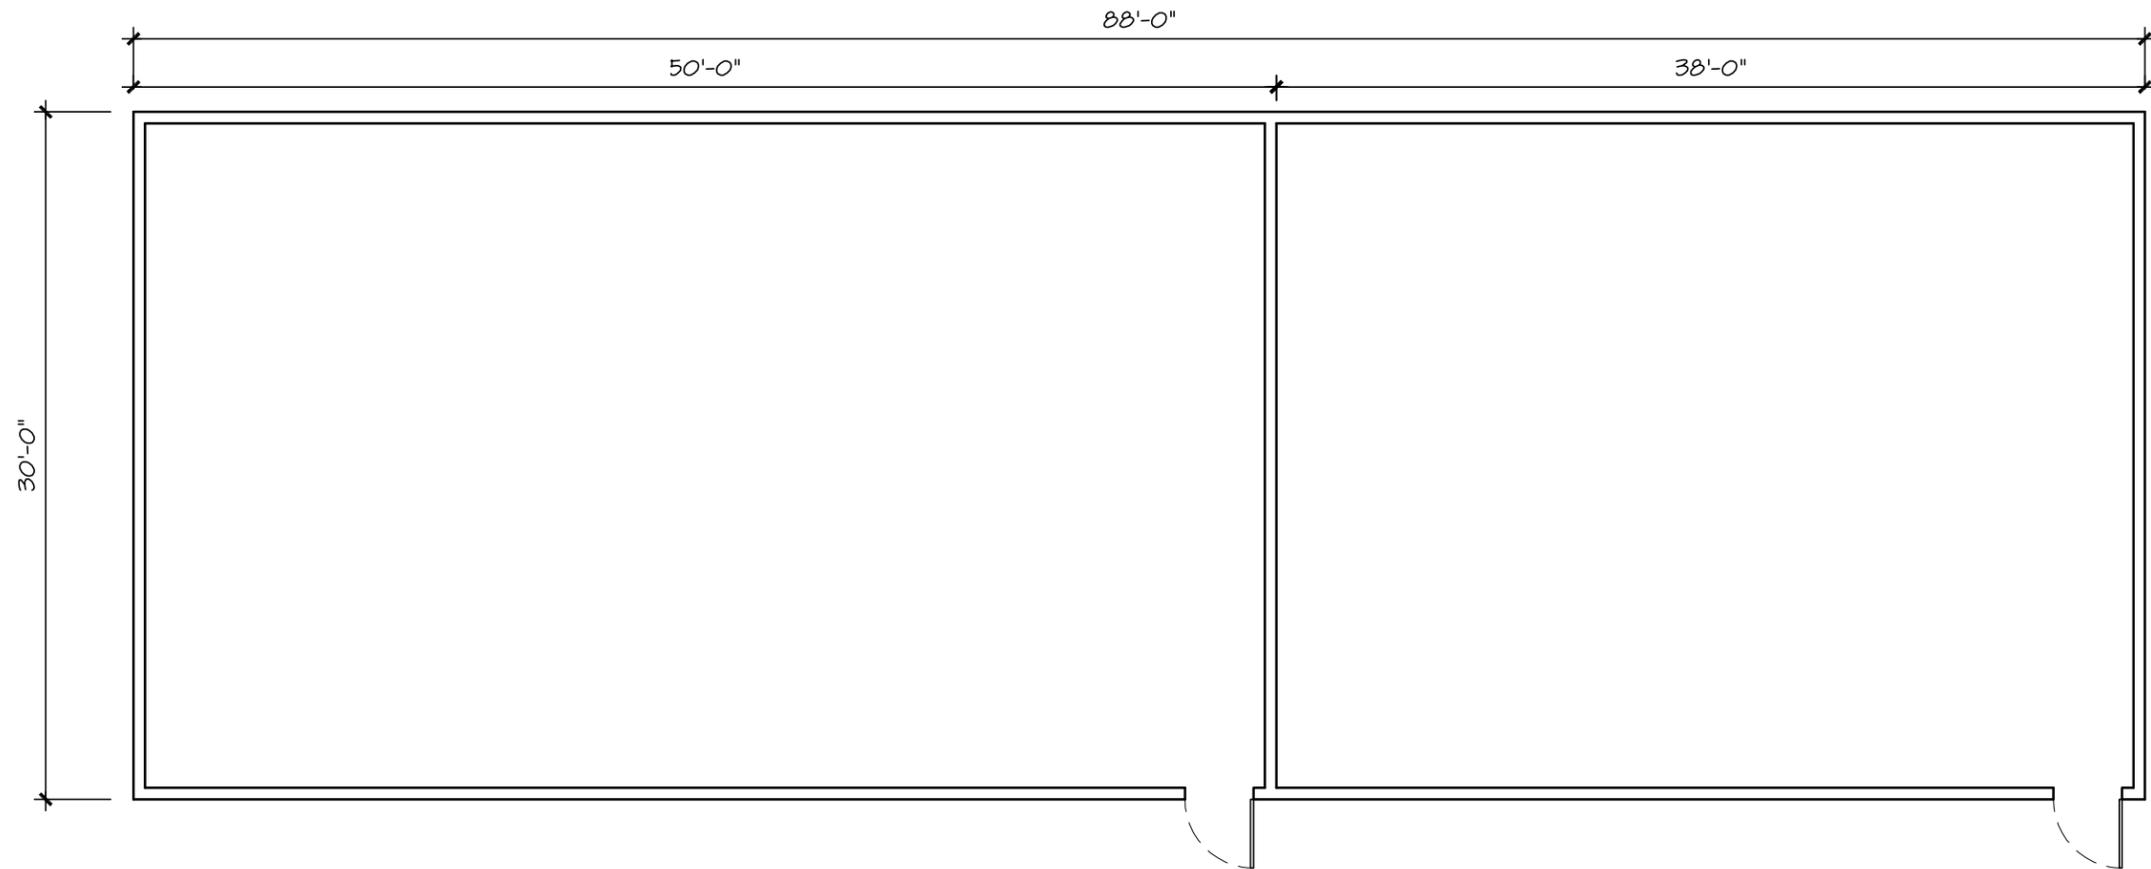


PROPOSED FLOOR PLAN

1/8" = 1'-0"

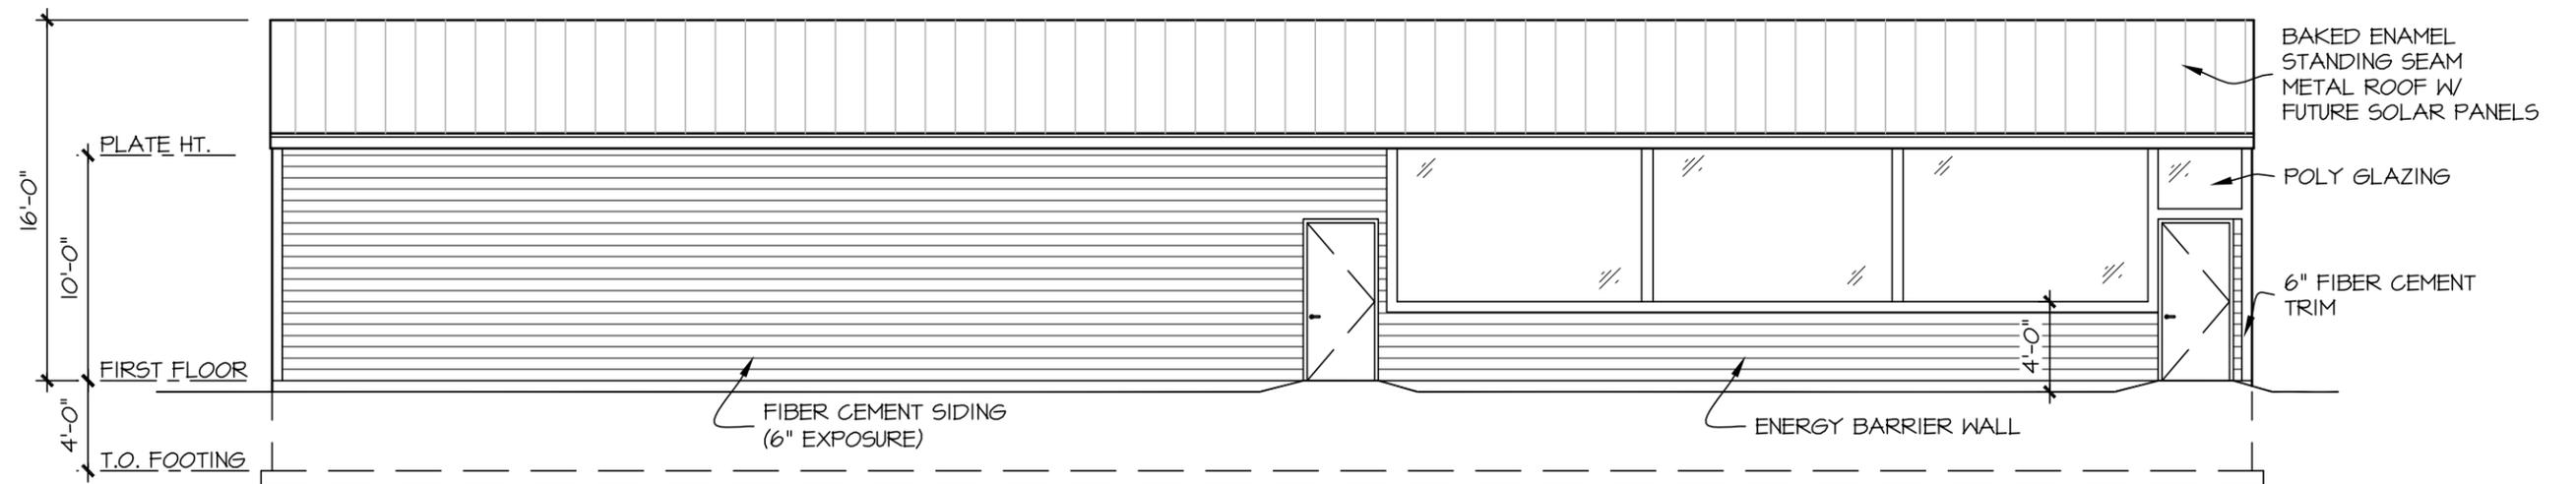


PROPOSED NORTH ELEVATION

1/8" = 1'-0"

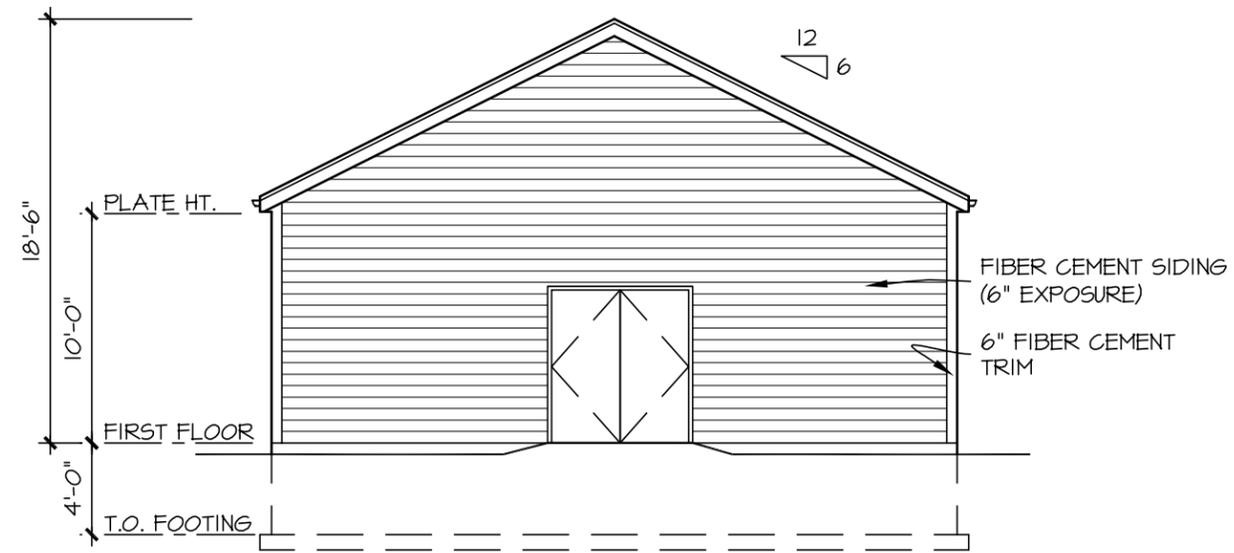

PREVIOUS WEST ELEV.

1/8" = 1'-0"

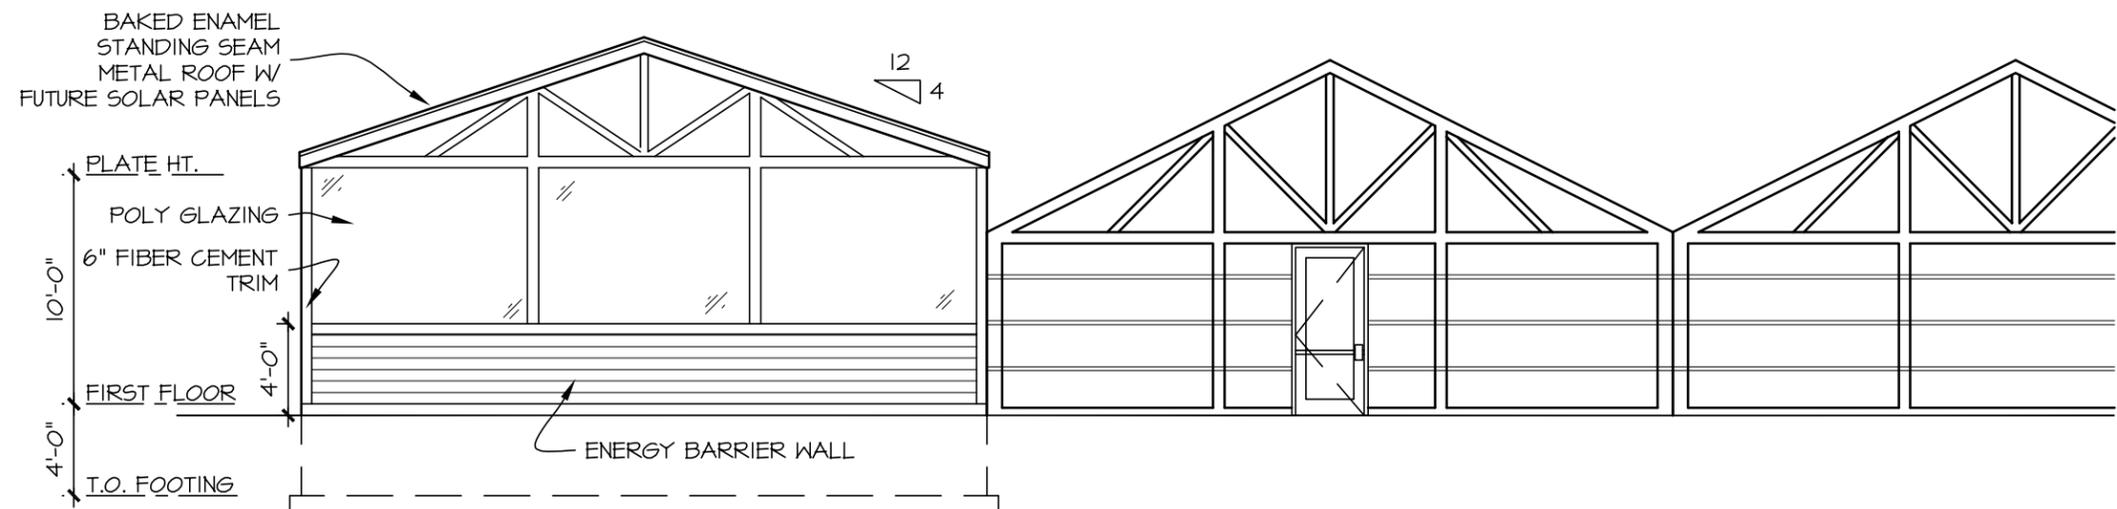

PROPOSED WEST ELEVATION

1/8" = 1'-0"