


Table Of Contents


• Project Team	3
• Owner's Statement of Intent	4
• Detailed Plan Project Description	5
• Vicinity Maps	6
• Site Survey	9
• Architectural Site & Landscape Plan	10
• Civil Site Preparation and Erosion Control Plan	11
• Civil Site Plan	12
• Civil Grading Plan	13
• Civil Utility Plan	14
• Civil Erosion Control Details	15
• Civil Details	16
• Architectural Building Plans	17
• Architectural Building Elevations	20
• Project Renderings	24
• Site Images	26

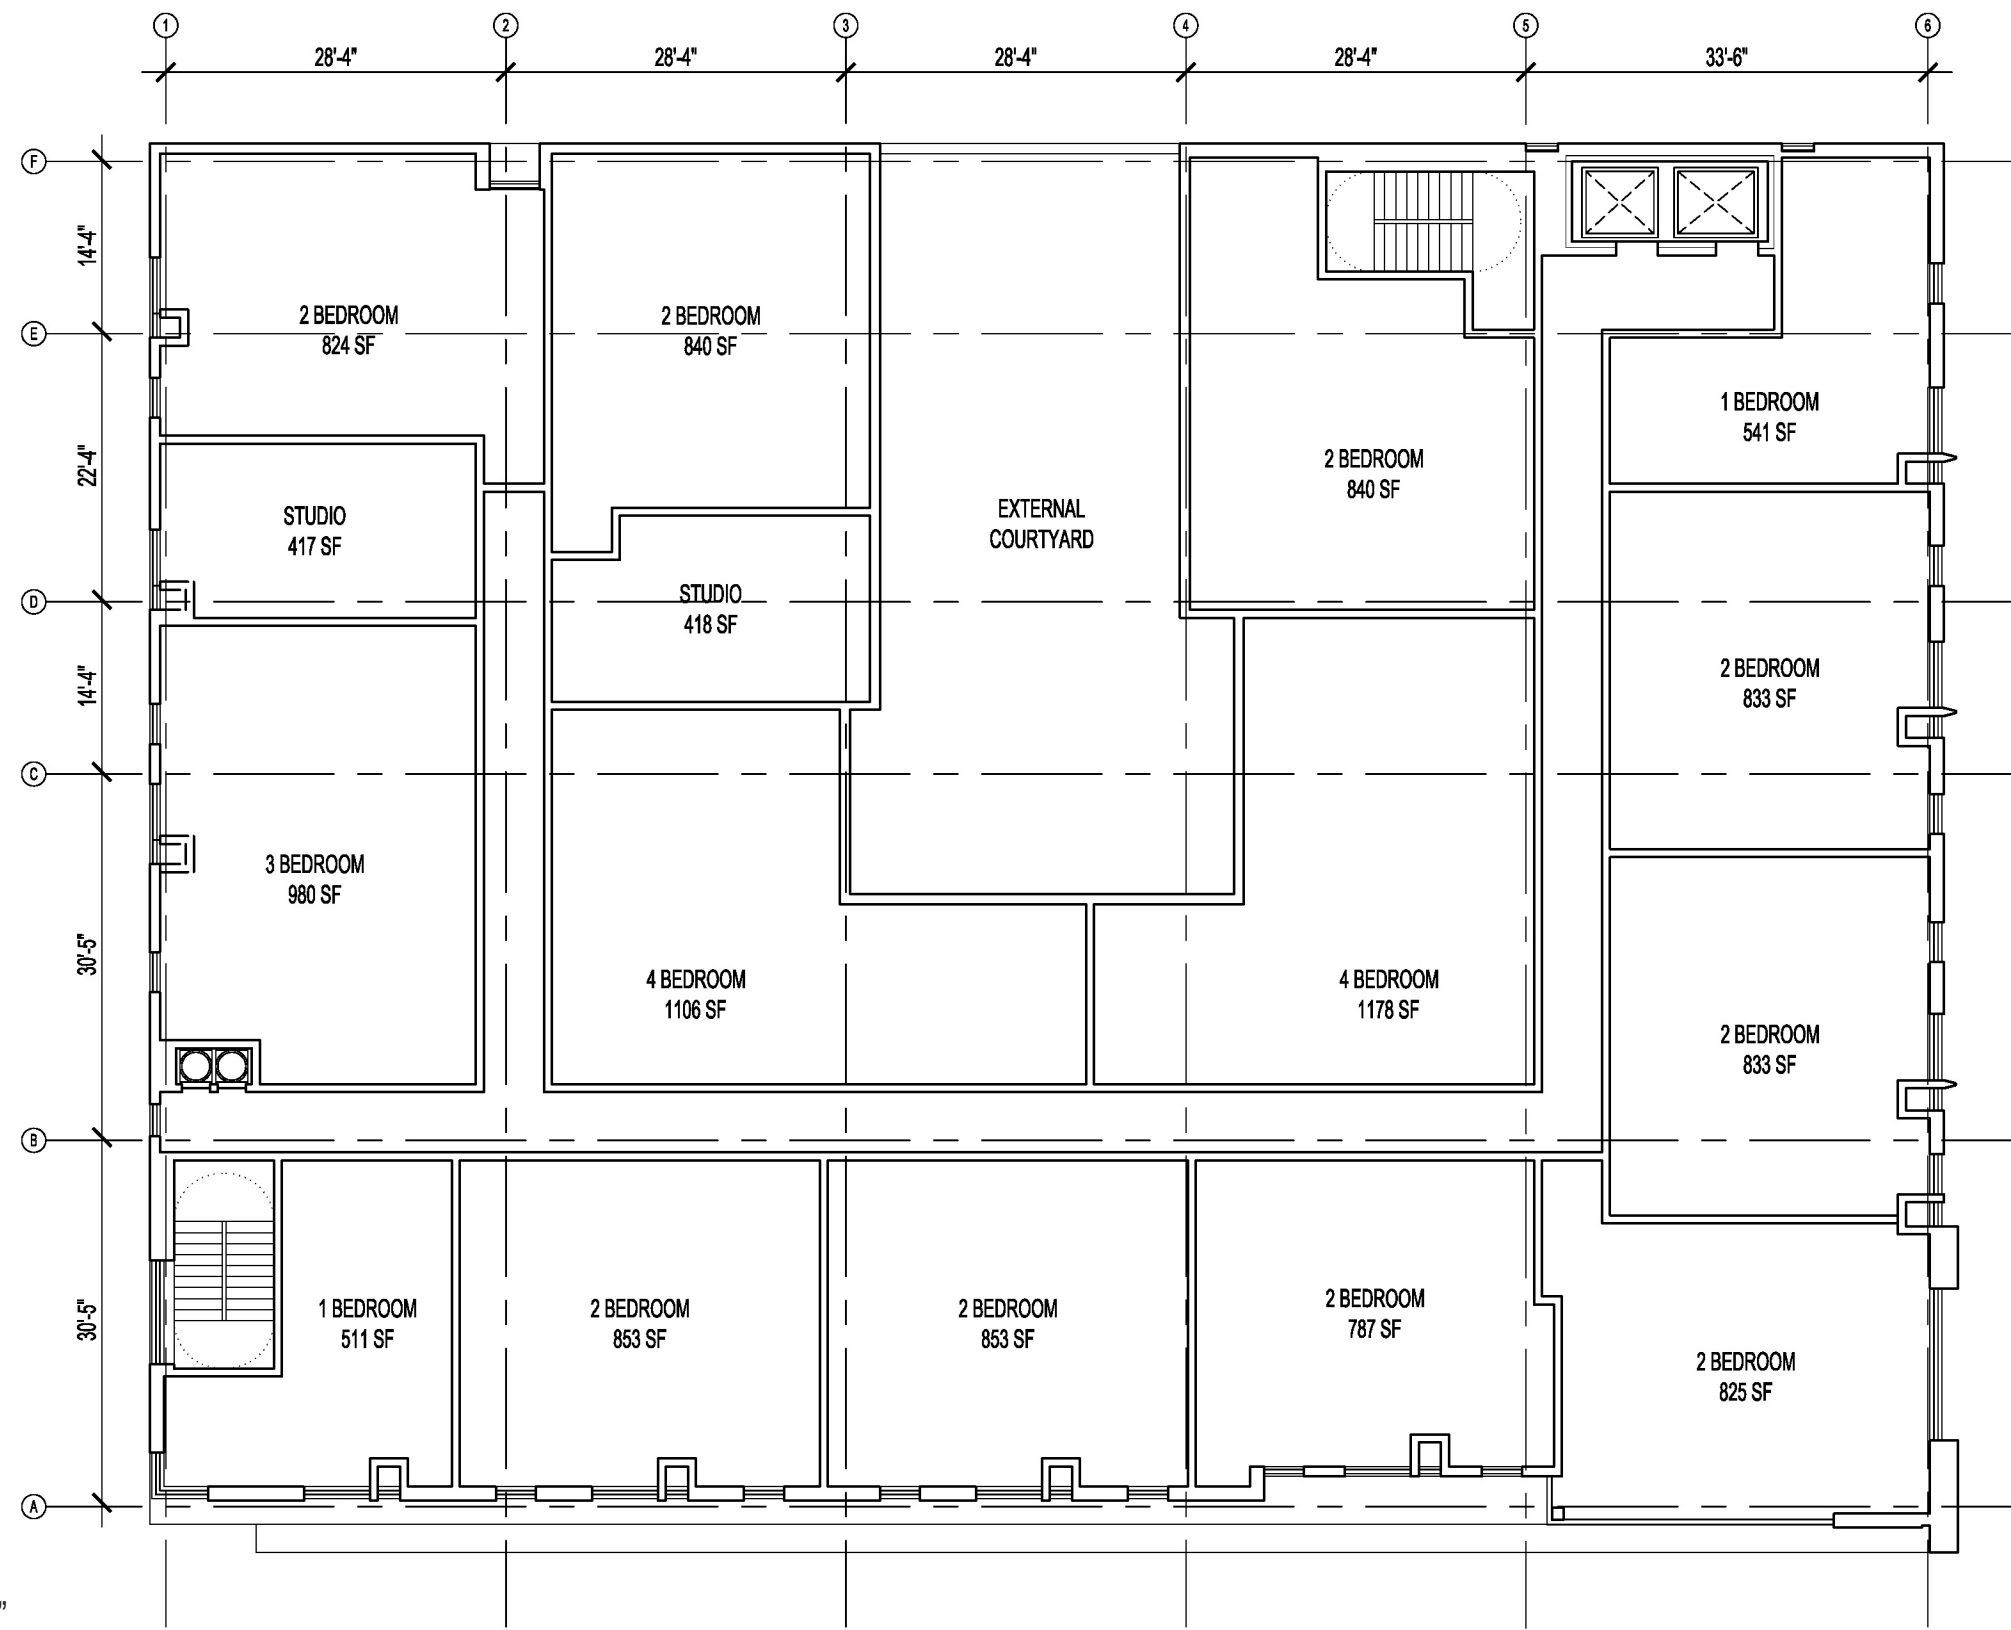

Scale: 1/16" = 1'-0"




Scale: 1/16" = 1'-0"

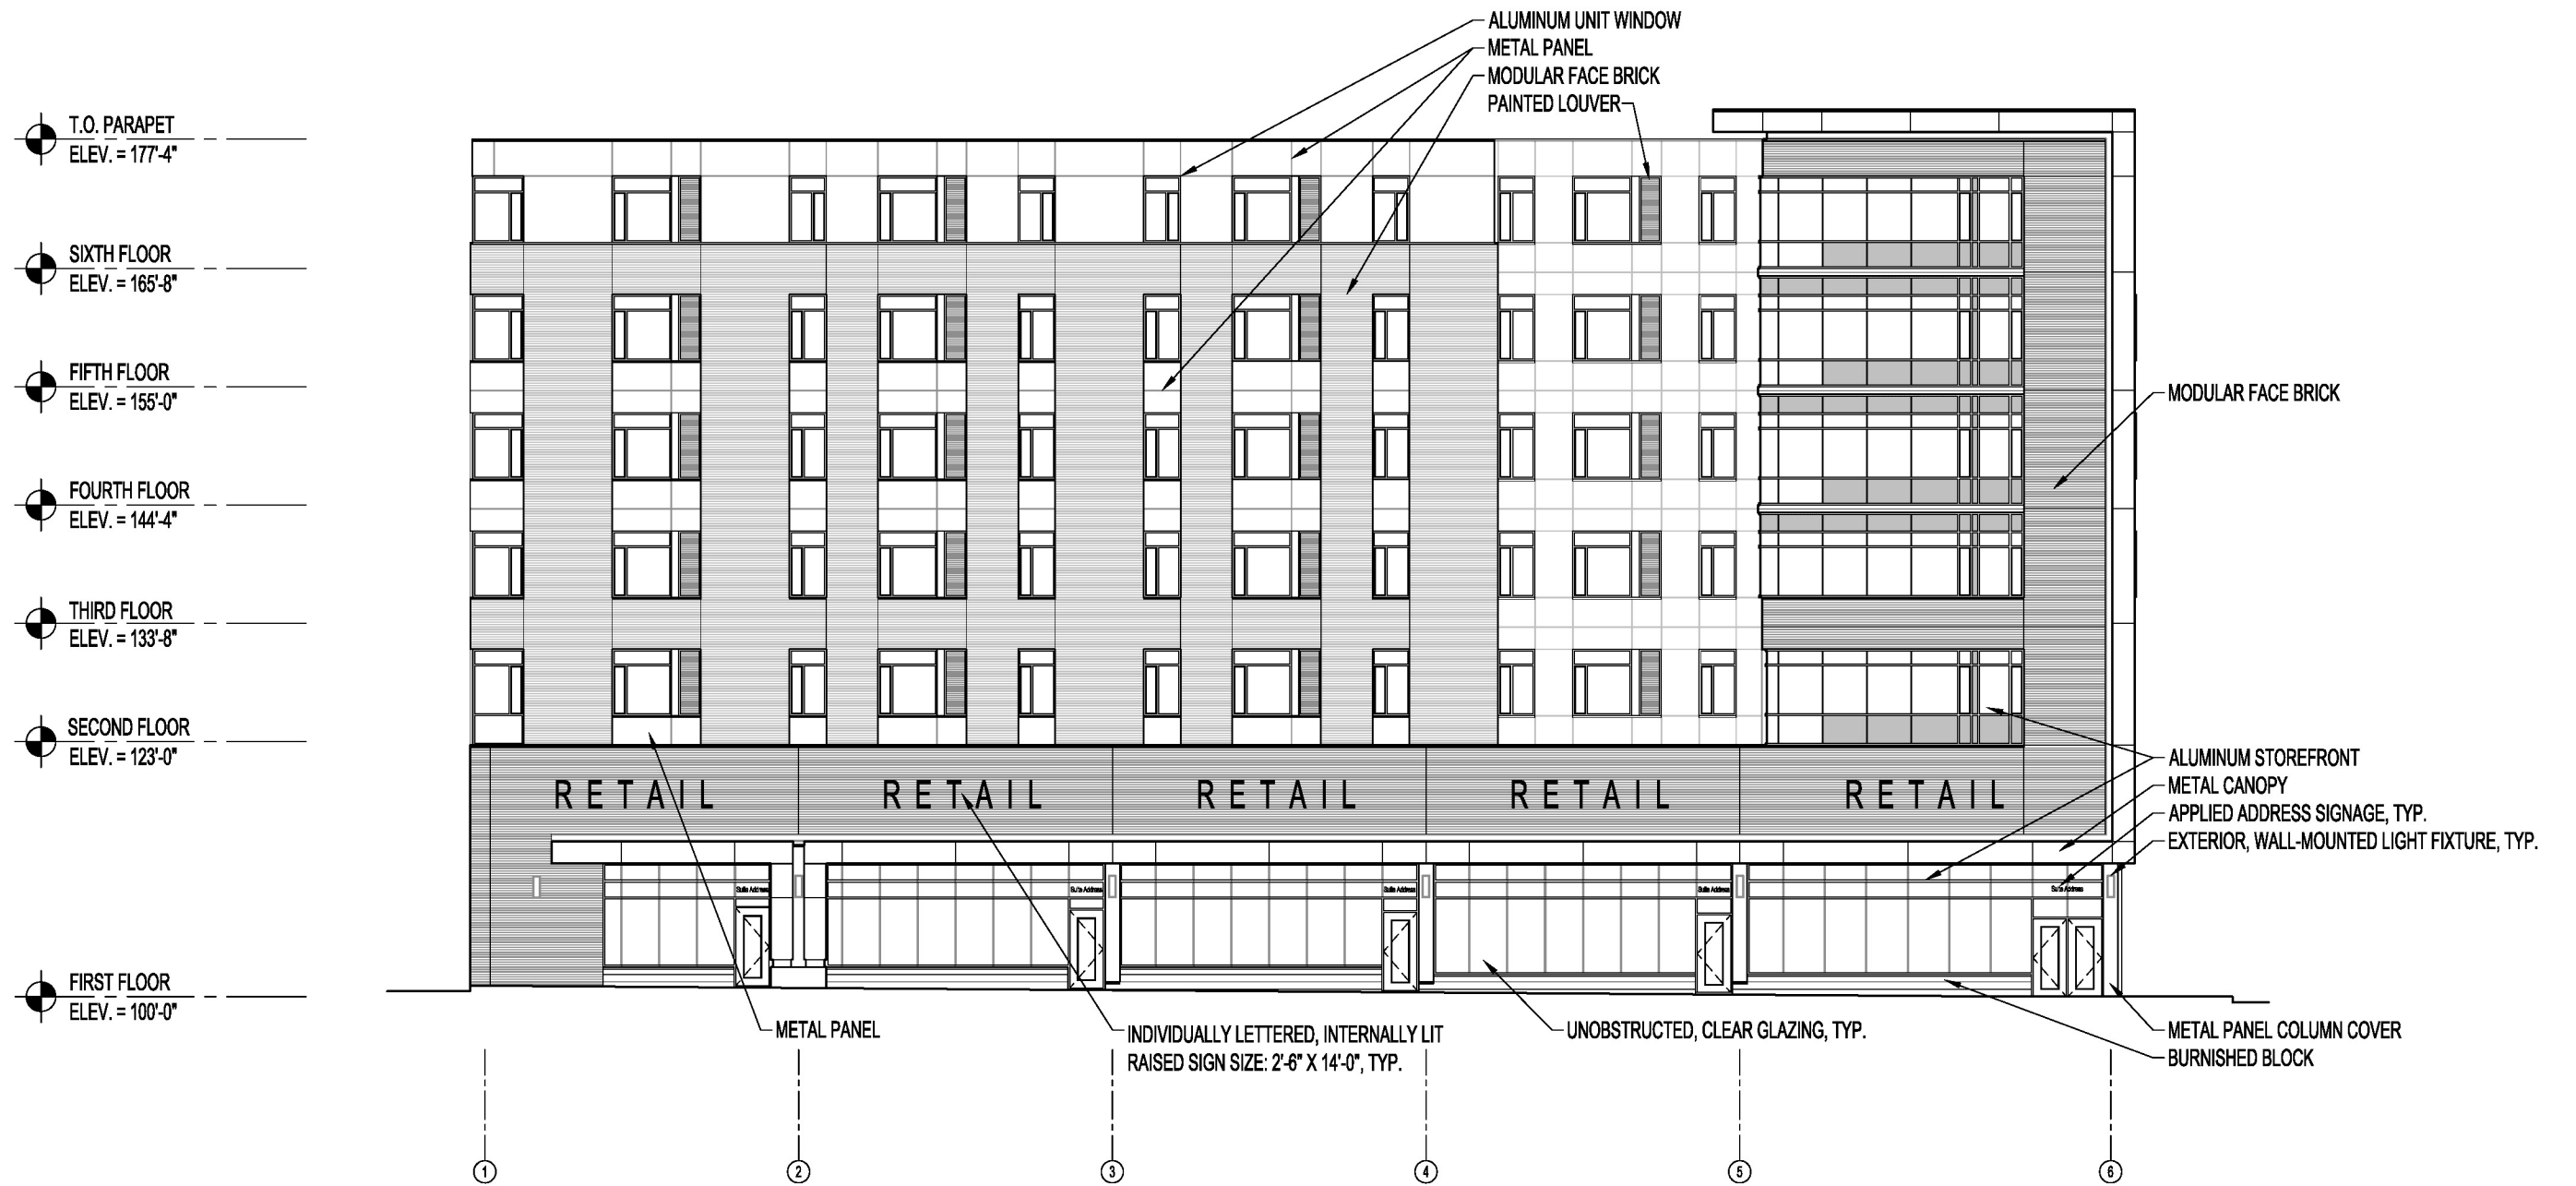

Scale: 1/16" = 1'-0"



Scale: 1/16" = 1'-0"

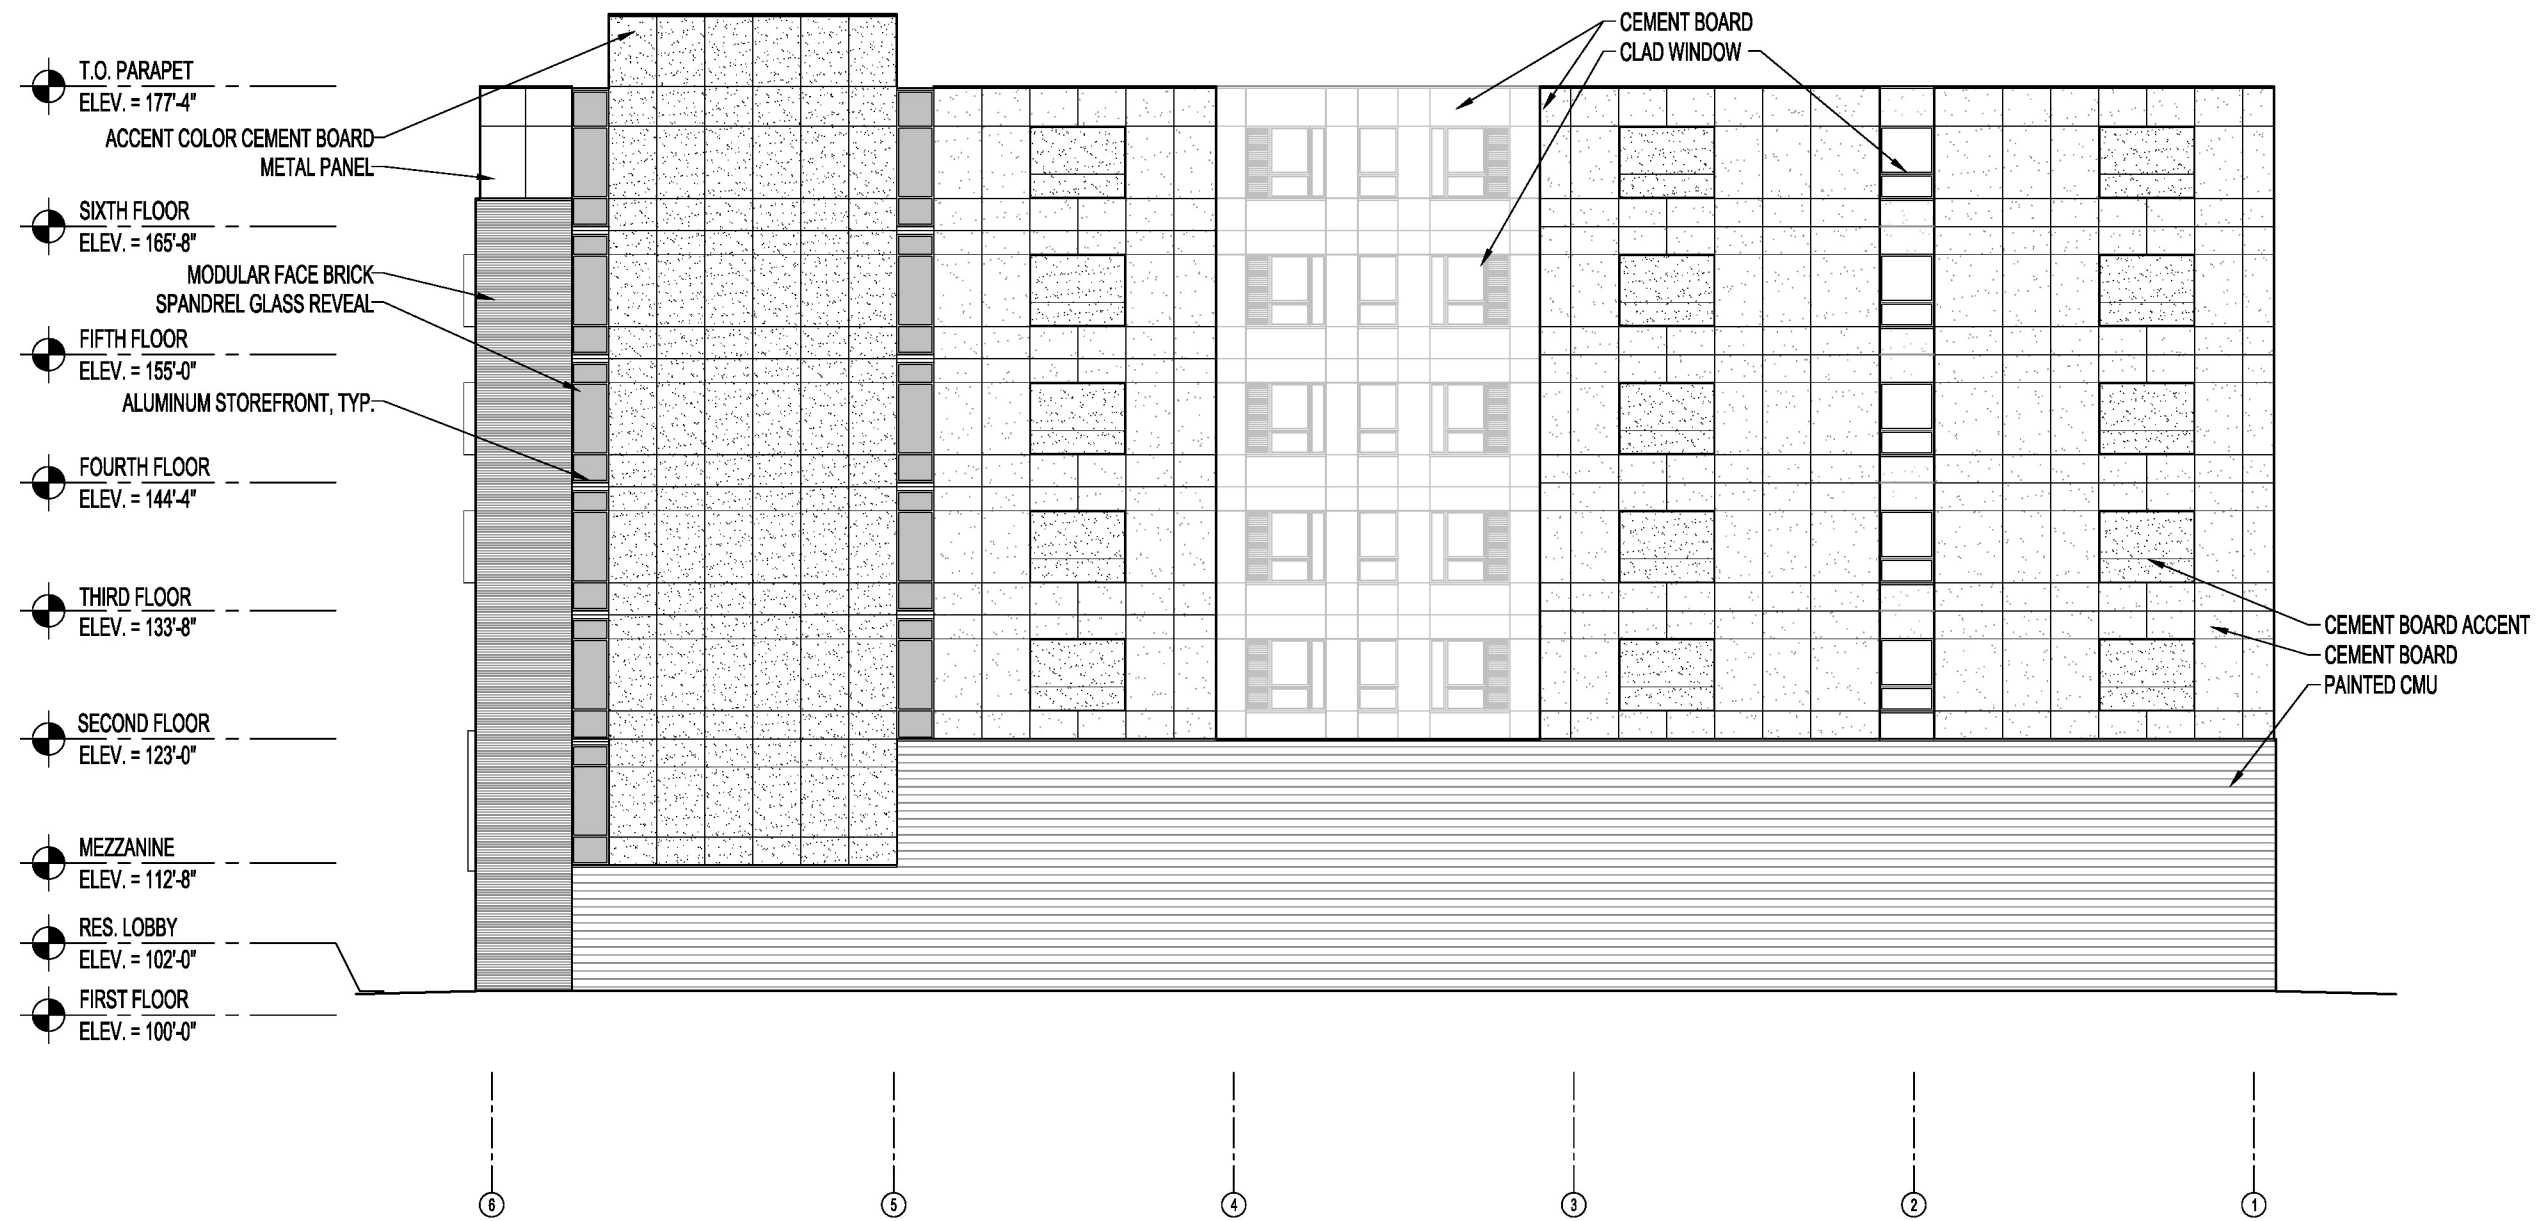

Scale: 1/16" = 1'-0"



