



N.E. 1/4 SEC. 15, T.6N., R.22E.

541

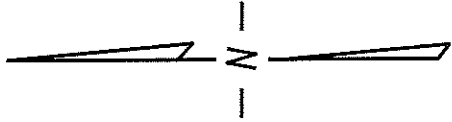

Ave.

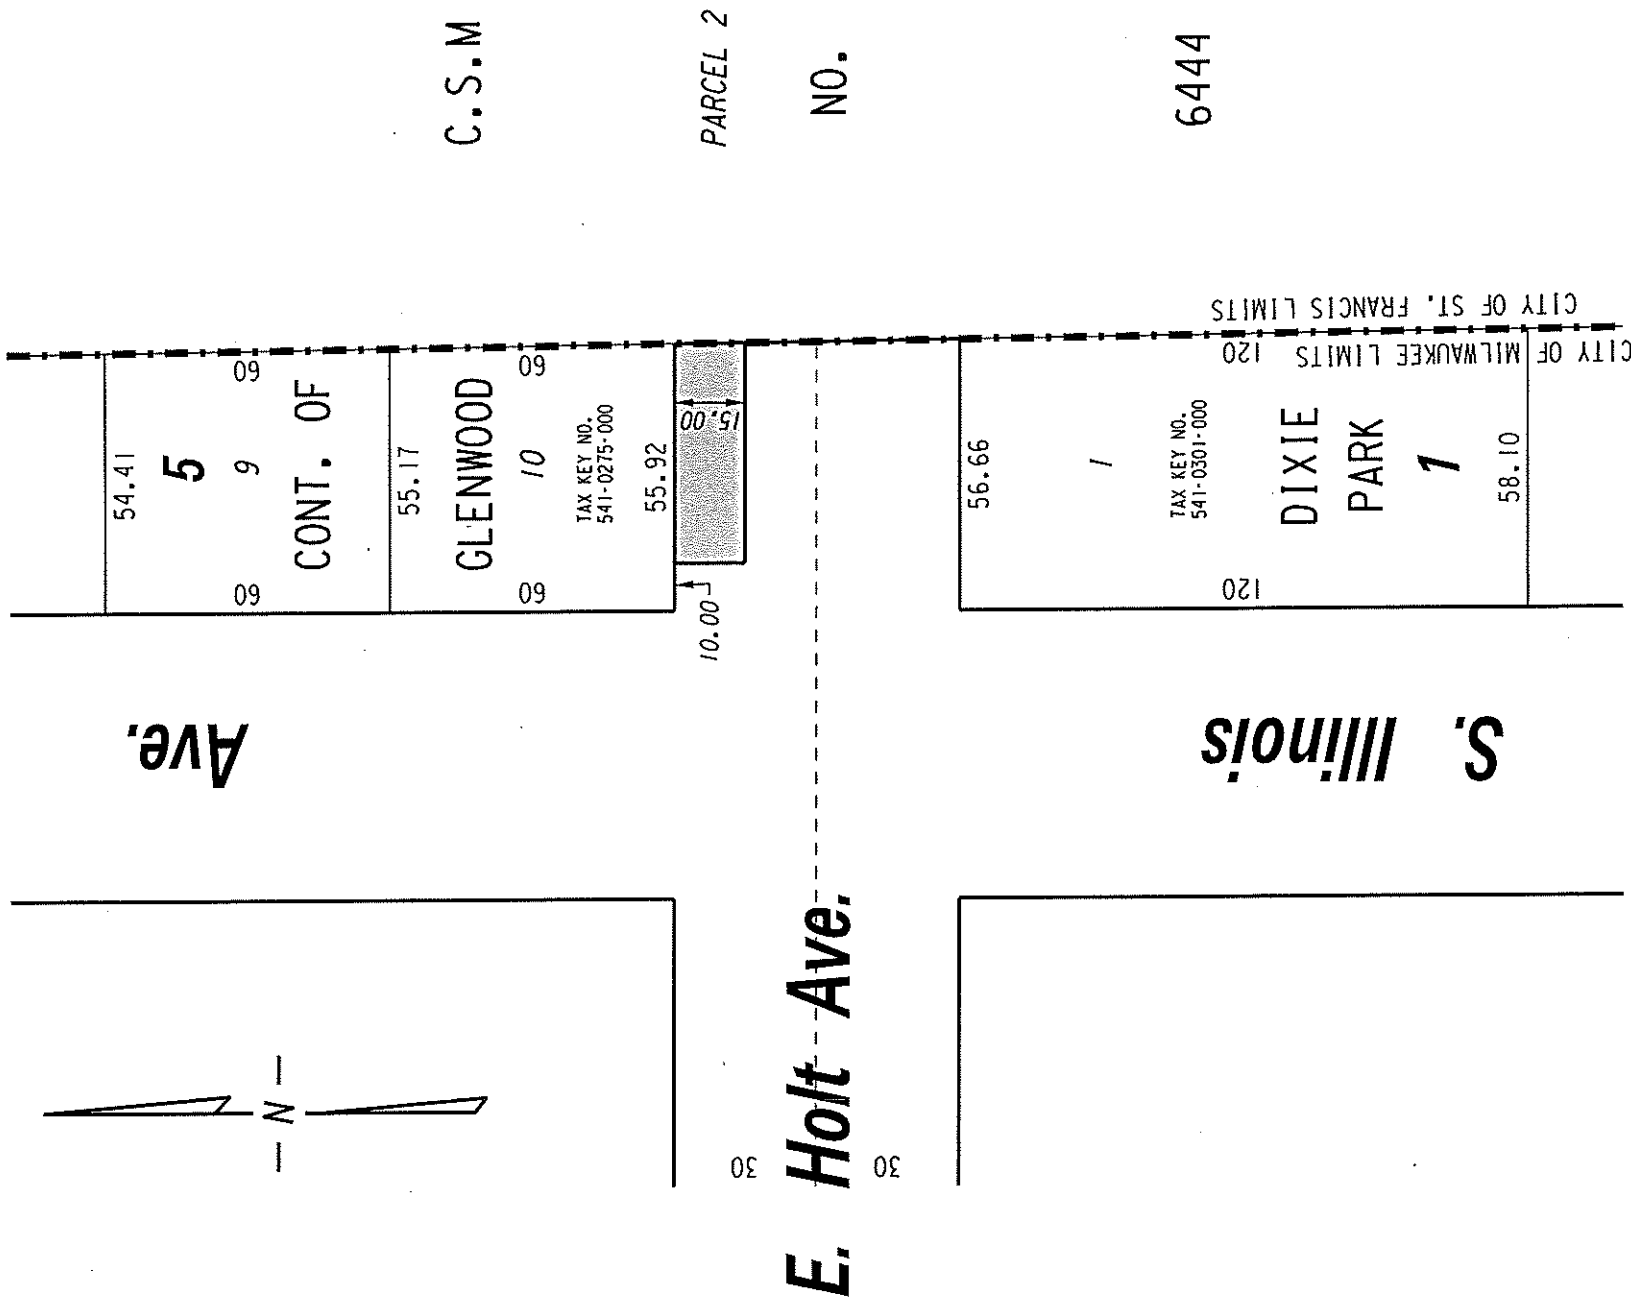

PORTIONS OF PUBLIC
STREET PROPOSED
TO BE VACATED

EXHIBIT "A"
FILE NO. 130977
INFRASTRUCTURE SERVICES DIVISION
MILWAUKEE, WISCONSIN

ASSIGNED TO: W.E. FUCHS
DRAWN BY: W.E.F.
PROJECT/GRANT NO.: WK52337338
APPROVED BY:
CH'K'D. BY: W.E. FUCHS
DATE: NOV. 25, 2013
SCALE: 1" = 40'

Marcia Cornell
CENTRAL DRAFTING & RECORDS MANAGER

Jeffrey Stolinski
CITY ENGINEER