


ALLEY




PLANT SCHEDULE (CONTRACTOR RESPONSIBLE FOR VERIFYING PLANT QUANTITIES)							
QUANTITY	SYMBOL	BOTANICAL NAME	COMMON NAME	MATURE SIZE	PLANTING	SIZE	TYPE
4	6T	Gleditsia triacanthos 'Impicola'	Imperial Honeylocust	35'-40'	B / B	2 1/2"	Shade Tree
5	TA	Tilia americana 'Redmond'	Redmond Linden	35'-40'	B / B	2 1/2"	Shade Tree
3	SR	Syringa reticulata 'Ivory Silk'	Ivory Silk Tree Lilac	15'-20'	B / B	2"	Ornamental Tree
21	BT	Berberis thunbergii 'Rose Glo'	Rose Glo Barberry	3'-4'	POT	2 Gal	Deciduous Shrub
10	RA	Ribes alpinum	Alpine Currant	3'-4'	POT	18"	Deciduous Shrub
26	SG	Spiraea x 'Goldflame'	Goldflame Spiraea	3'-4'	POT	2 Gal	Deciduous Shrub
14	J5	Juniperus sabinia 'Broadmoor'	Broadmoor Juniper	2' x 4'	POT	5 Gal	Evergreen Shrub
13	TM	Taxus x media 'Rynfon'	Rynfon Yew	3' x 5'	POT	18"	Evergreen Shrub
45	GA	Calamagrostis canadensis 'Karl Foerster'	Karl Foerster Grass	42"-48"	POT	1 Gal	Ornamental Grass
24	HS	Hemerocallis x 'Stella D'Oro'	Stella D'Oro Daylily	18"-24"	POT	1 Gal	Perennial



TYPICAL ASPHALT PAVEMENT
N.T.S.

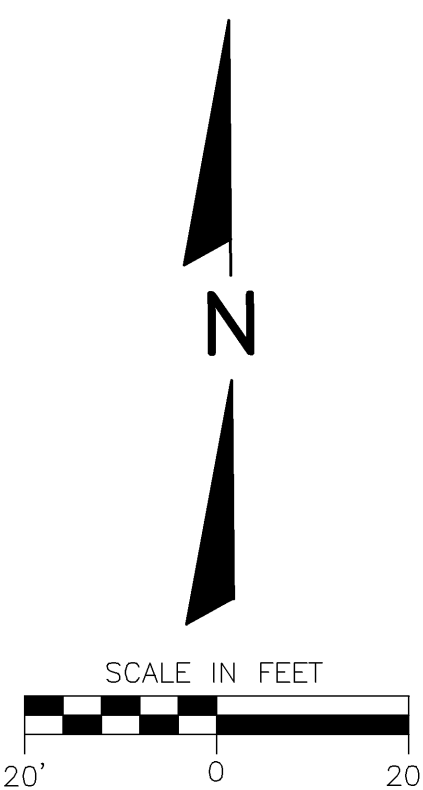

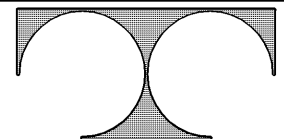REVISIONS:		TDI ASSOCIATES, INC All Rights Reserved		 OWNERSHIP OF DOCUMENTS This document, and the plans and design incorporated herein, are the instrument of professional service; it is the sole property of TDI Associates, Inc., and is to be used in whole or in part for any other project or purposes without the expressed written authorization of TDI Associates, Inc.	
NOTE	DATE	N8 W2350 JOHNSON DRIVE, SUITE B4 WAUKESHA, WISCONSIN 53188 PHONE: 262-409-2520 FAX: 262-409-2531			
		CITY OF MILWAUKEE, WI 6th & MITCHELL			
		SITE DEVELOPMENT PLAN			
		SCALE: 1"= 20'-0"		JOB NO: 12-200.000	DATE: 01-16-14
		DESIGNED BY: ROB	DRAWN BY: ROB	CHECKED BY:	
		APPROVED BY:			
		ENGINEER		DATE	SHEET C-2.0