


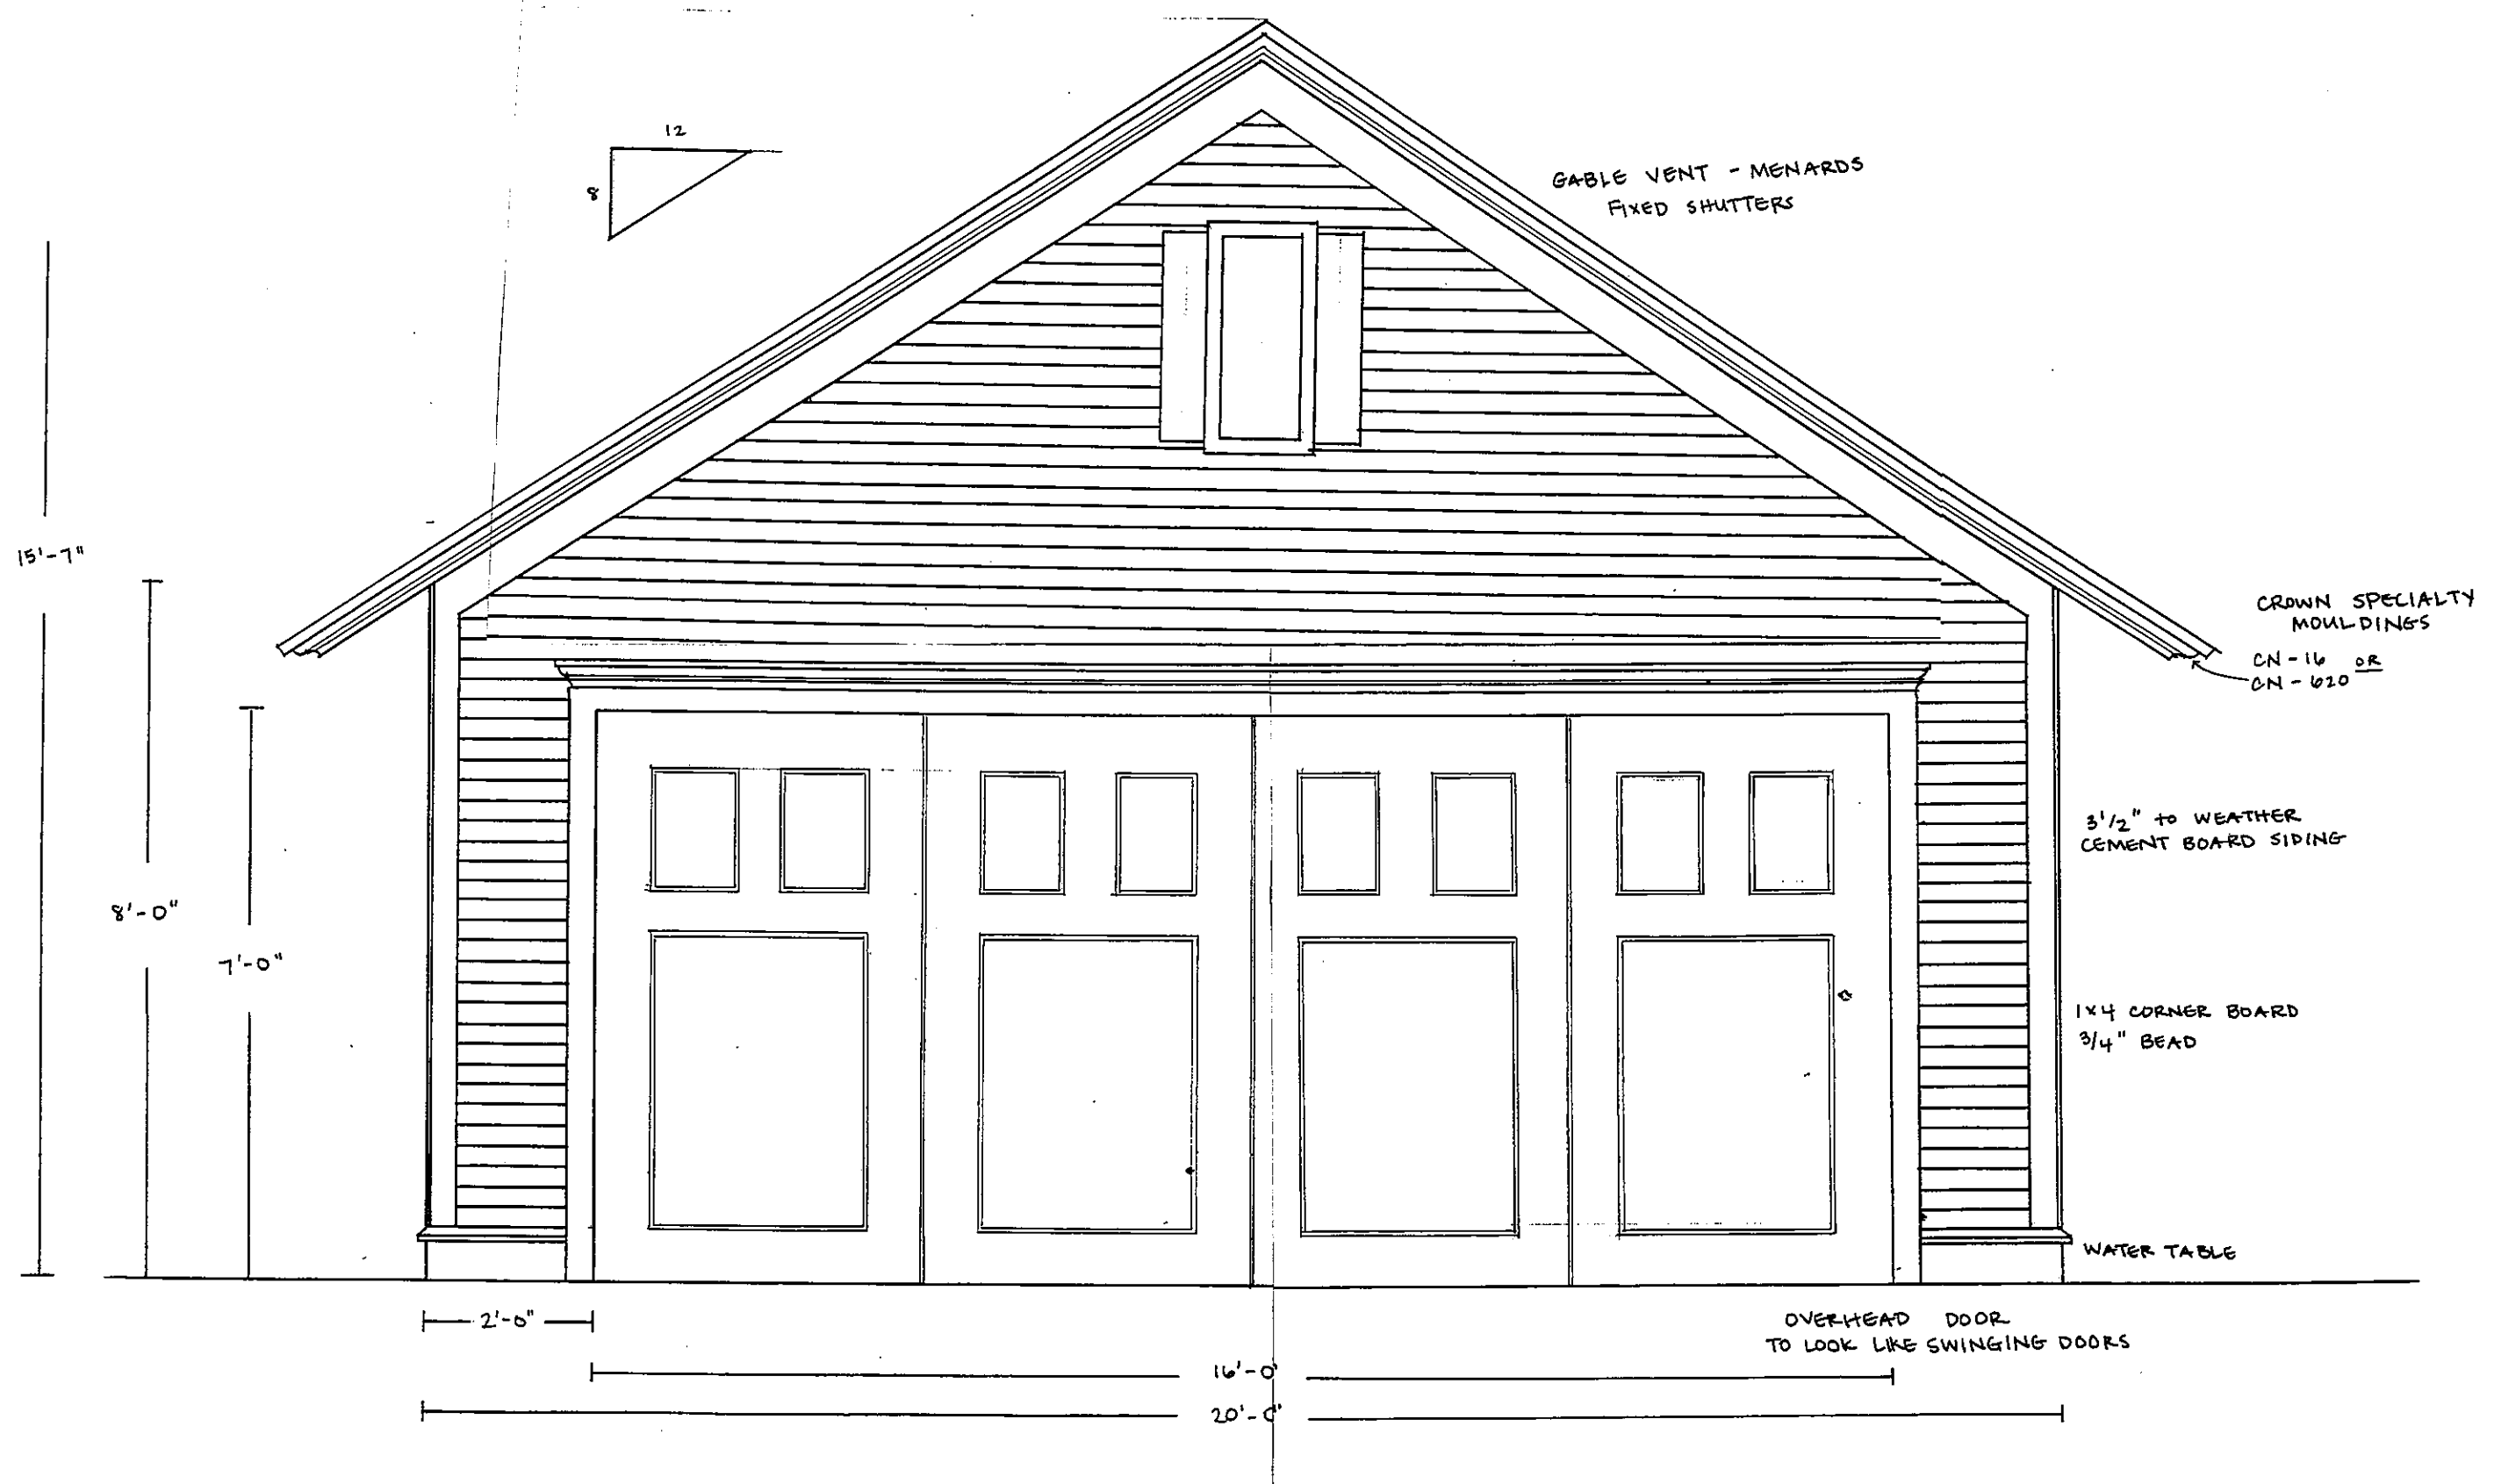

15'-7"

ASPHALT
SHINGLES TO
MATCH HOUSE

7'-0"

3 1/2" TO WEATHER
CEMENT BOARD
SIDING

1x4 CORNER BOARD
3/4" BEAD

WATER TABLE

6 PANEL DOOR

3'-0" 3'-0"

24'-0"