


397


S.E. 1/4 SEC. 29, T.7N., R.22E.

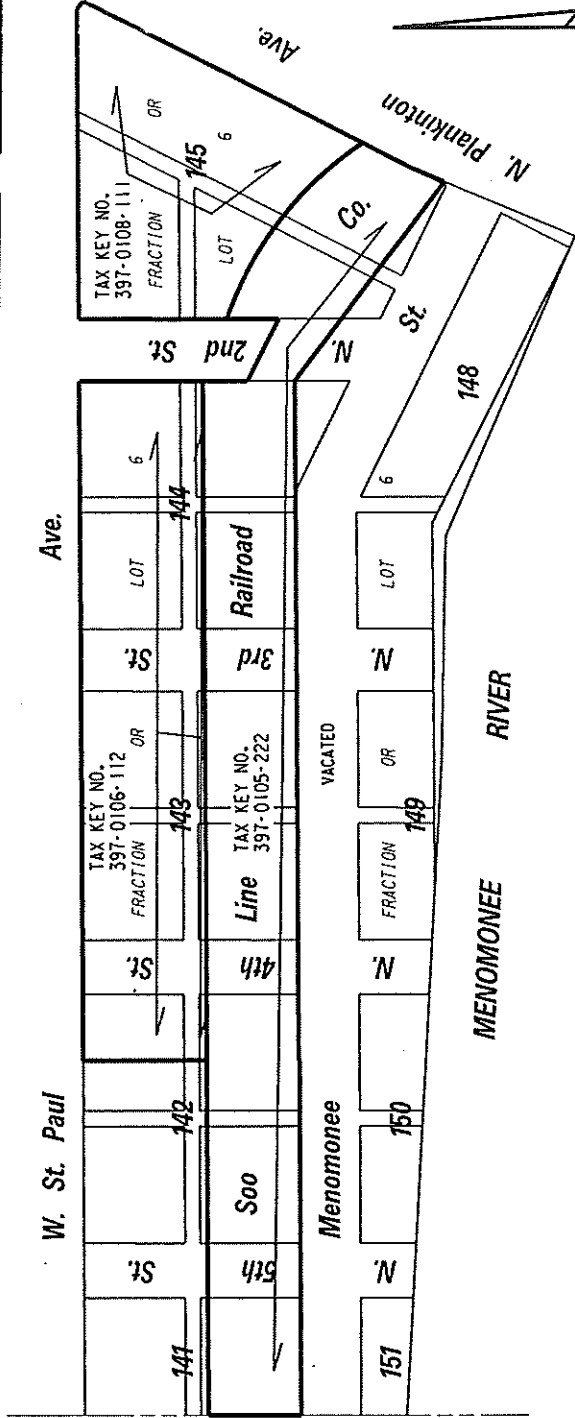

W. St. Paul

Ave.

(80' R.O.W.)

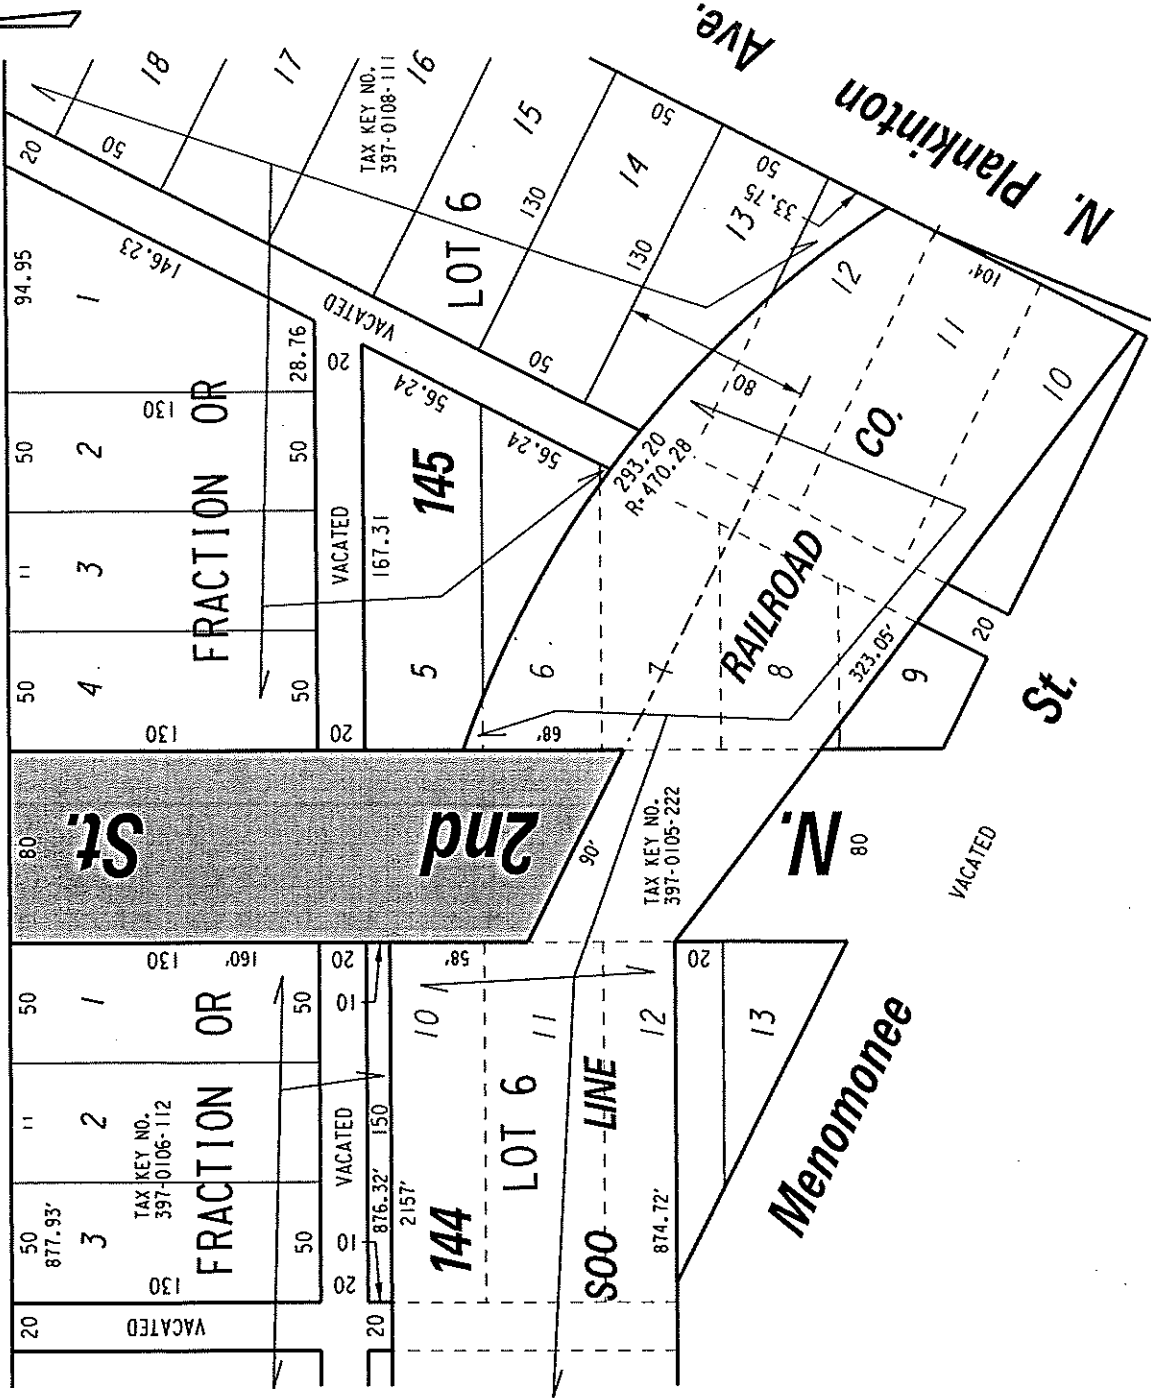

PUBLIC STREET
PROPOSED TO
BE VACATED

EXHIBIT "A"

FILE NO. 121761

INFRASTRUCTURE SERVICES DIVISION

MILWAUKEE, WISCONSIN

ASSIGNED TO: W.E. FUCHS

CH'K'D. BY: W.E. FUCHS

DRAWN BY: W.E.F.

DATE: MAY 23, 2013

PROJECT/GRANT NO.: WK52337331

SCALE: 1" = 80'

APPROVED BY:

Marina Cornnell

CENTRAL DRAFTING & RECORDS MANAGER

Jeffrey S. Polonsky Jr.

CITY ENGINEER