


# E. WISCONSIN AVENUE STREETSCAPING PROJECT PHASE III

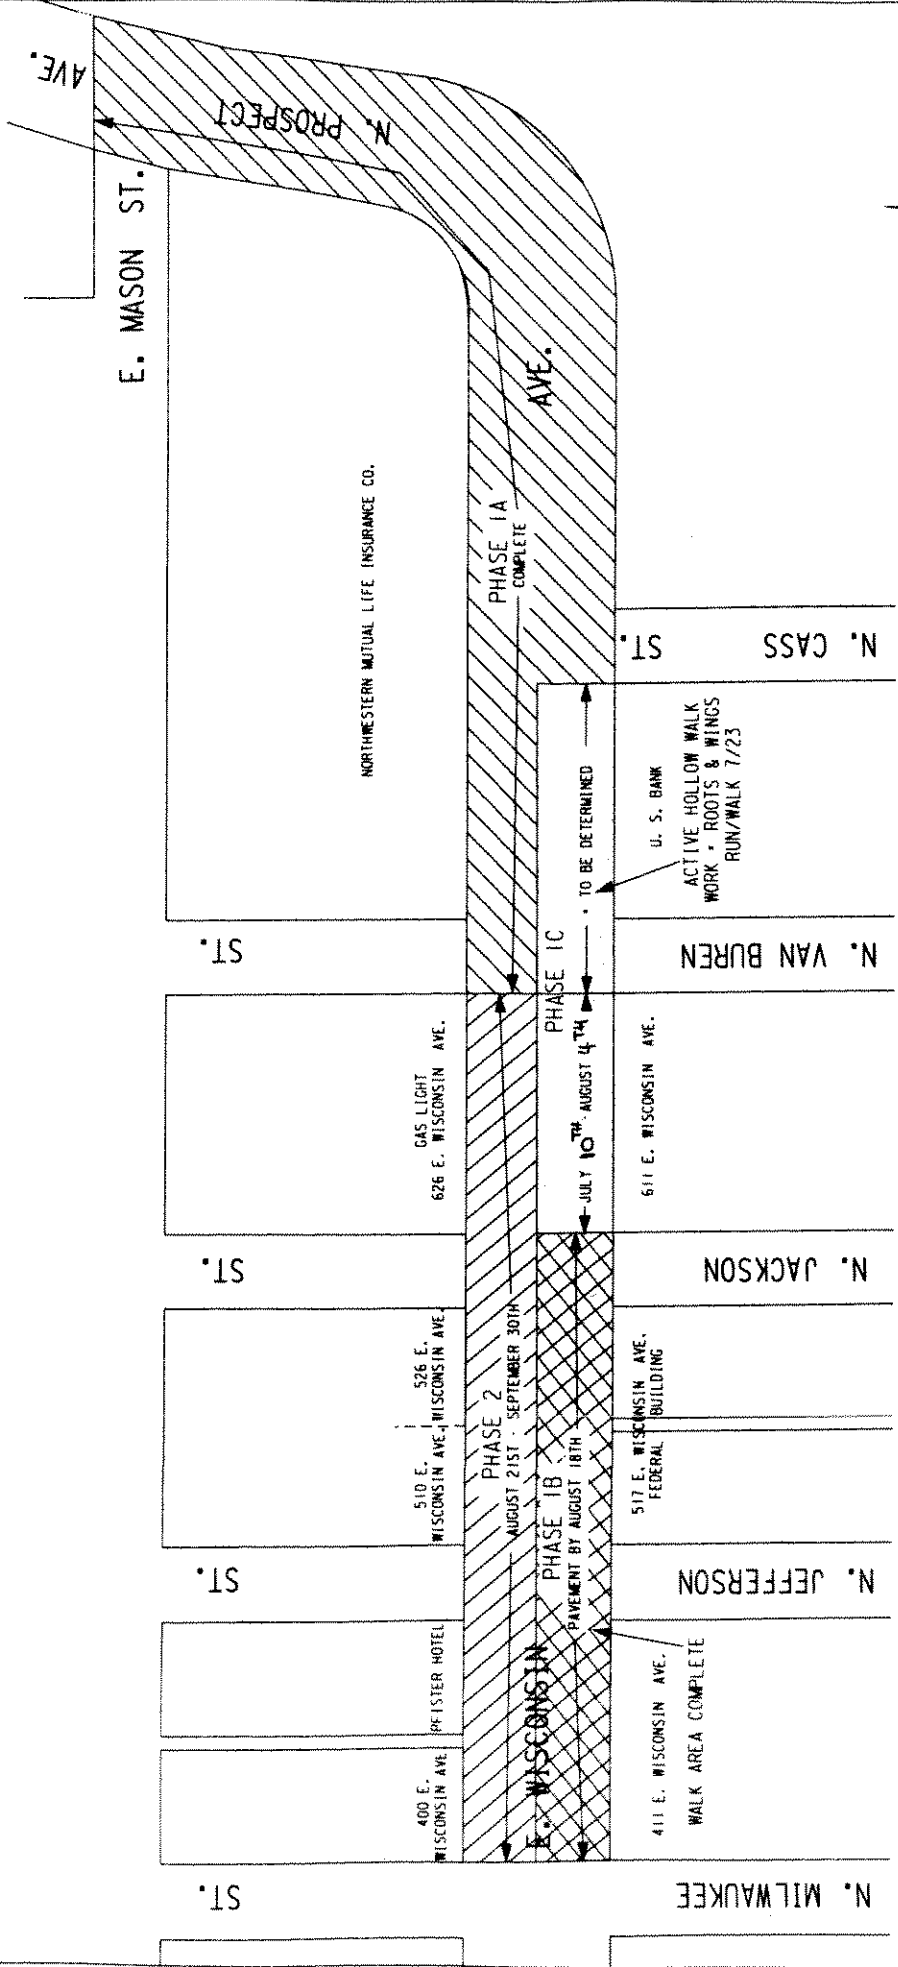

CENTRAL DRAFTING  
TRANSPORTATION SECTION  
INFRASTRUCTURE DIVISION  
CITY OF MILWAUKEE  
DATE: JUNE 27, 2006  
FILE: B:\VMS\MISC\2006\CHASSAM.DWG