

CITY OF MILWAUKEE

DPW – Infrastructure Services Division – Transportation Operations

Regarding the recommendation for installation of
Stop control on North 83rd Street at West Concordia Avenue.

 = EXISTING STOP

 = EXISTING YIELD

 = SIGNAL

 = NEW STOP

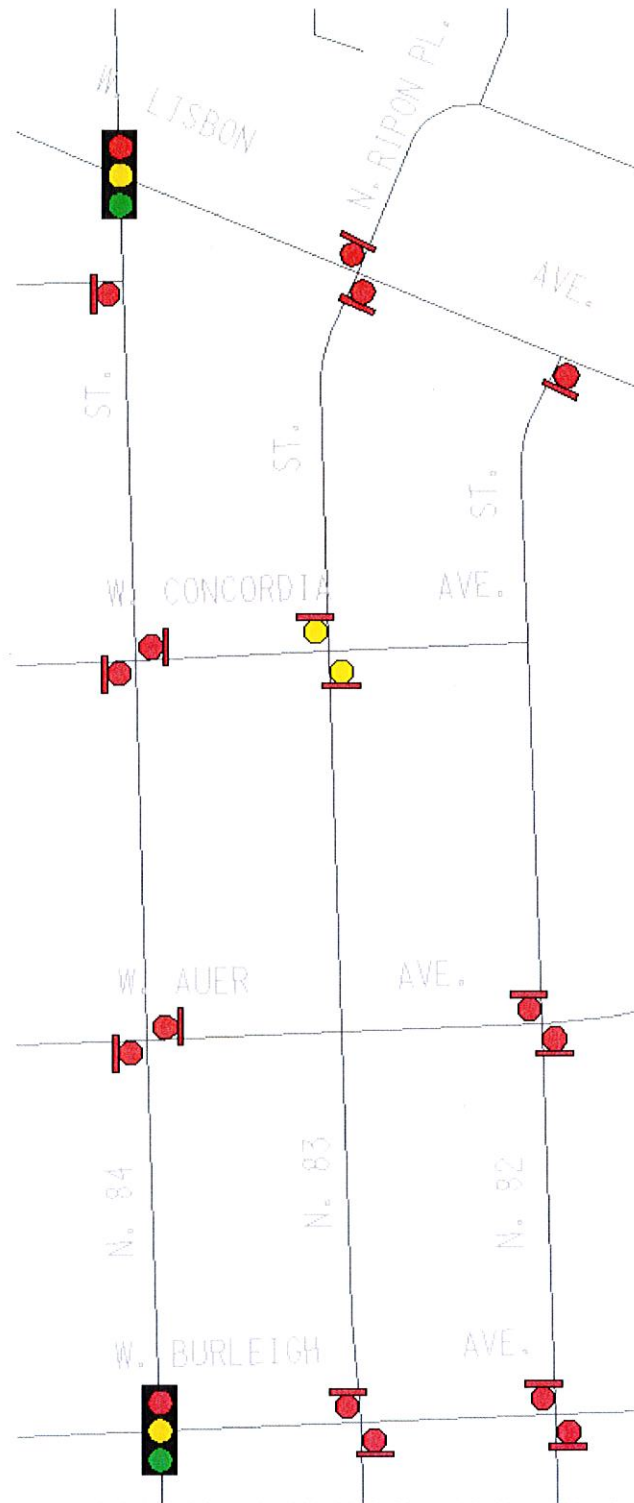


Exhibit A