

CITY OF MILWAUKEE

DPW – Infrastructure Services Division – Transportation Operations

Regarding the recommendation for installation of
yield control on East Norwich Avenue at South Herman Street.

 = EXISTING STOP

 = EXISTING YIELD

 = INSTALLATION OF YIELD

 = SIGNAL

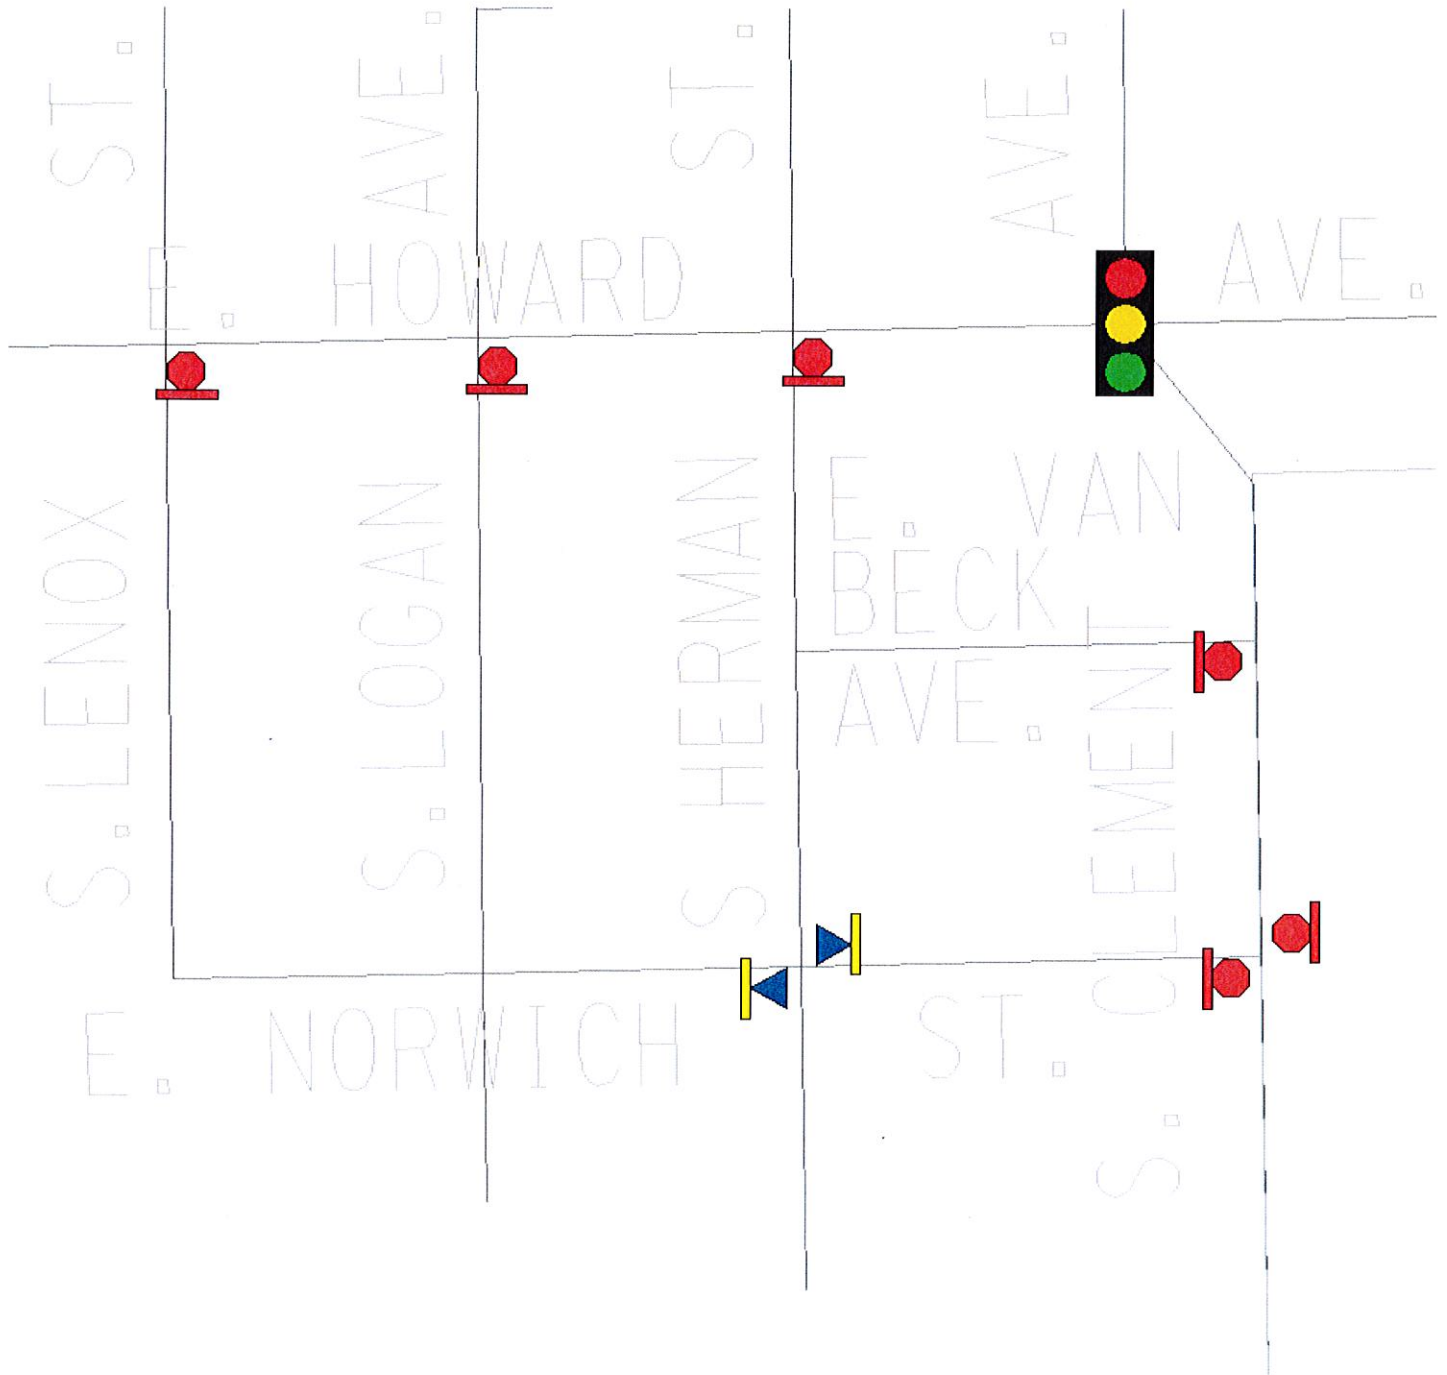


Exhibit A