

CITY OF MILWAUKEE

DPW – Infrastructure Services Division – Transportation Operations

Regarding the recommendation for installation of stop control
on West Melvina Street at North 70th Street.

 = EXISTING STOP
 = NEW STOP

 = SIGNAL

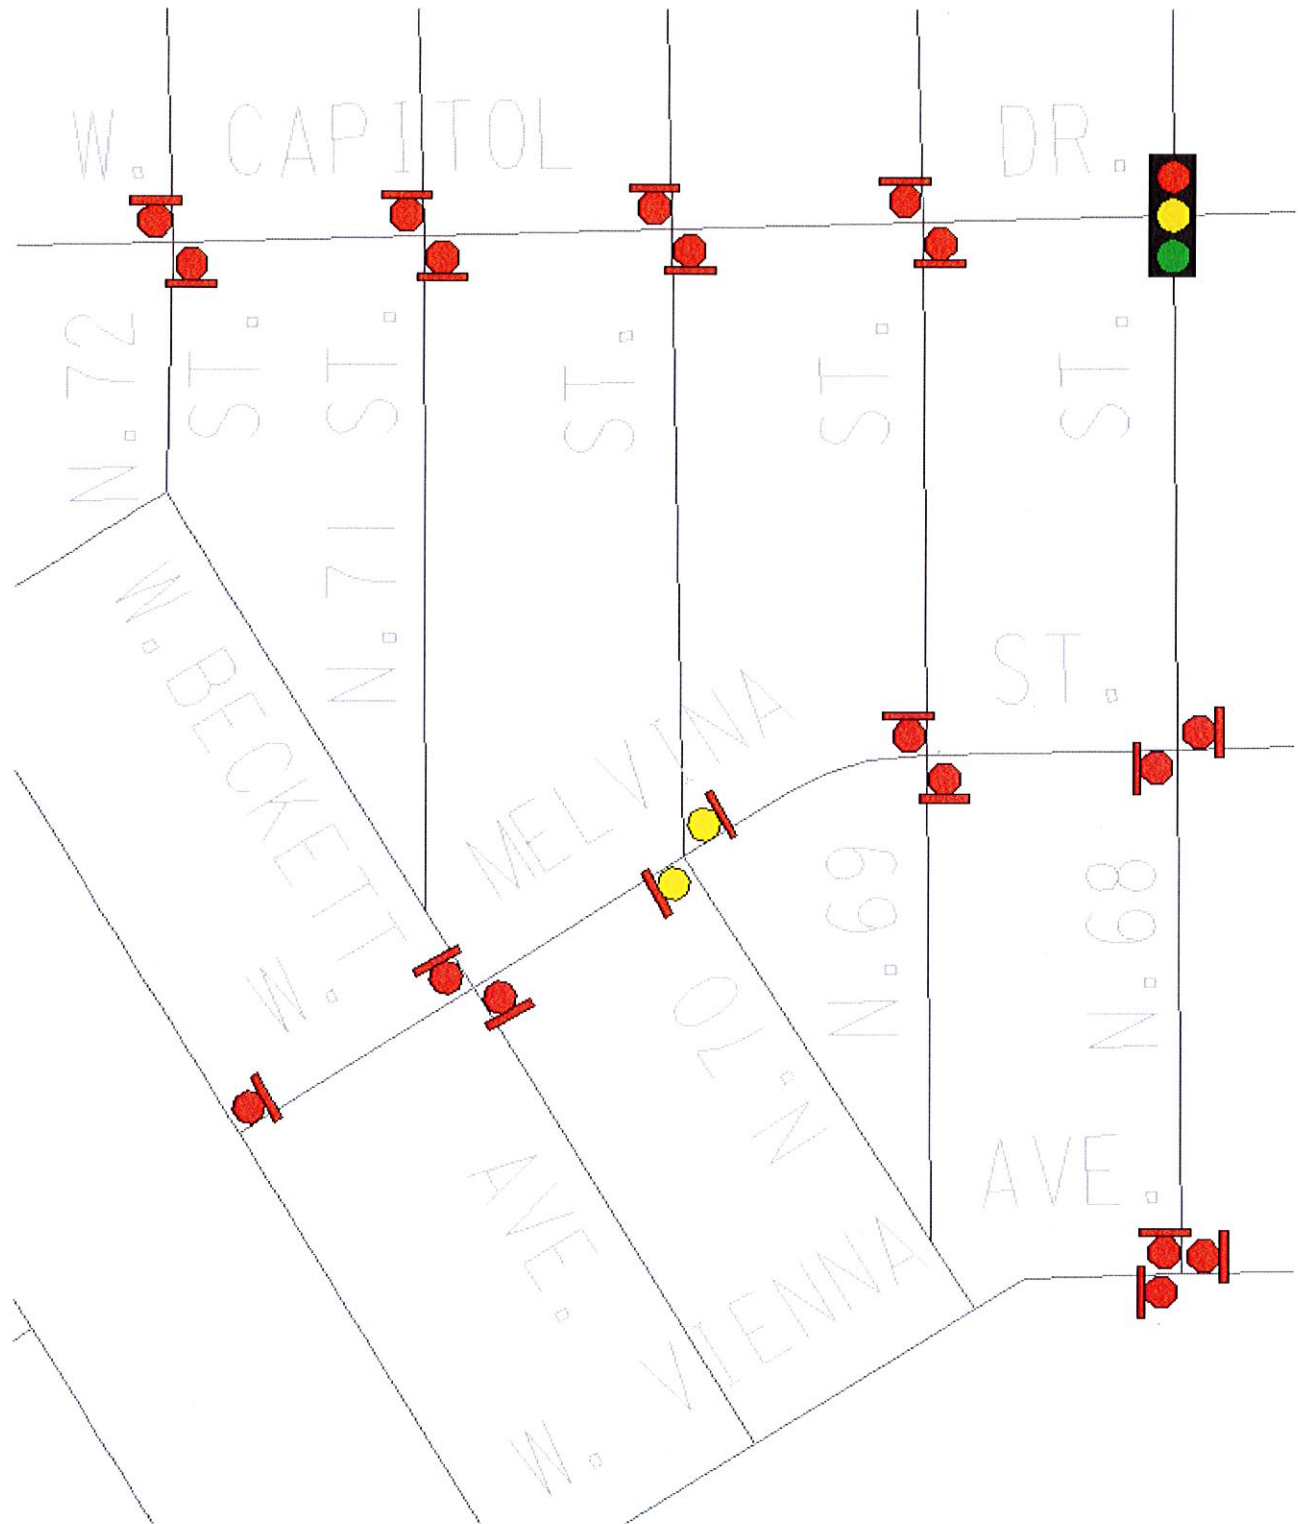


Exhibit A