

CITY OF MILWAUKEE

DPW – Infrastructure Services Division – Transportation Operations

Regarding the recommendation for installation of stop control
on North 87th Street at West Vienna Street.



 = EXISTING STOP

 = NEW STOP

 = SIGNAL

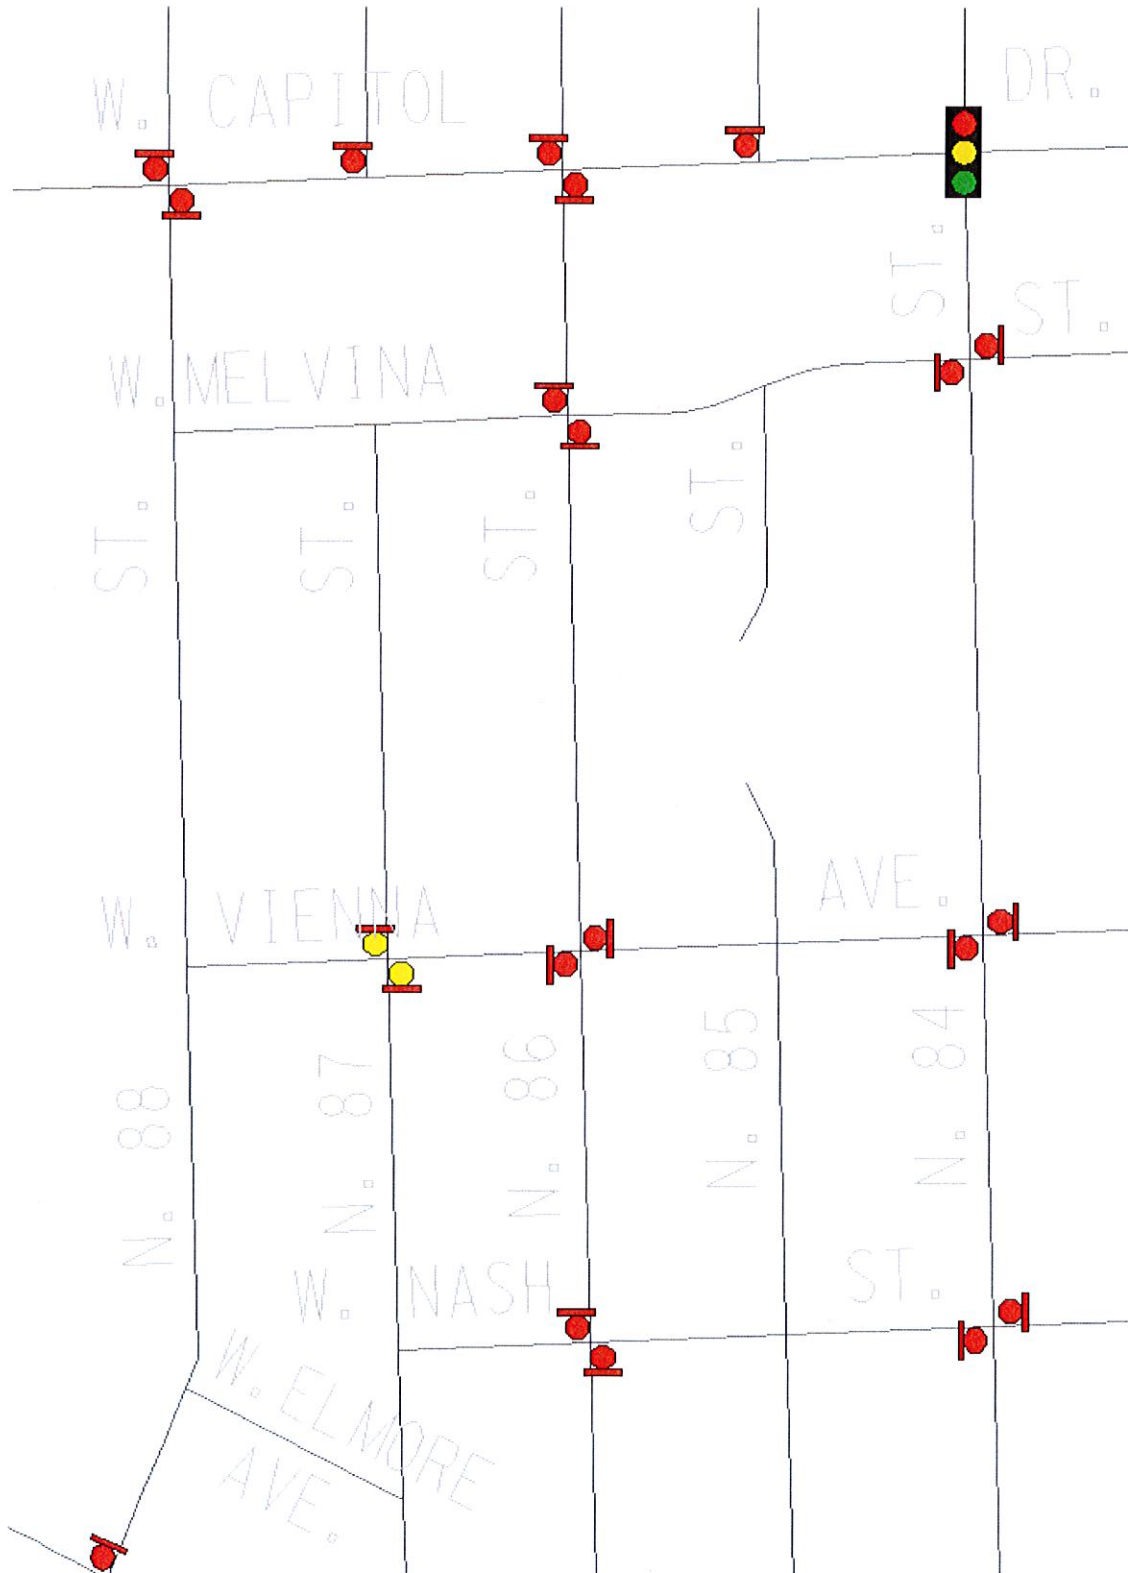


Exhibit A