

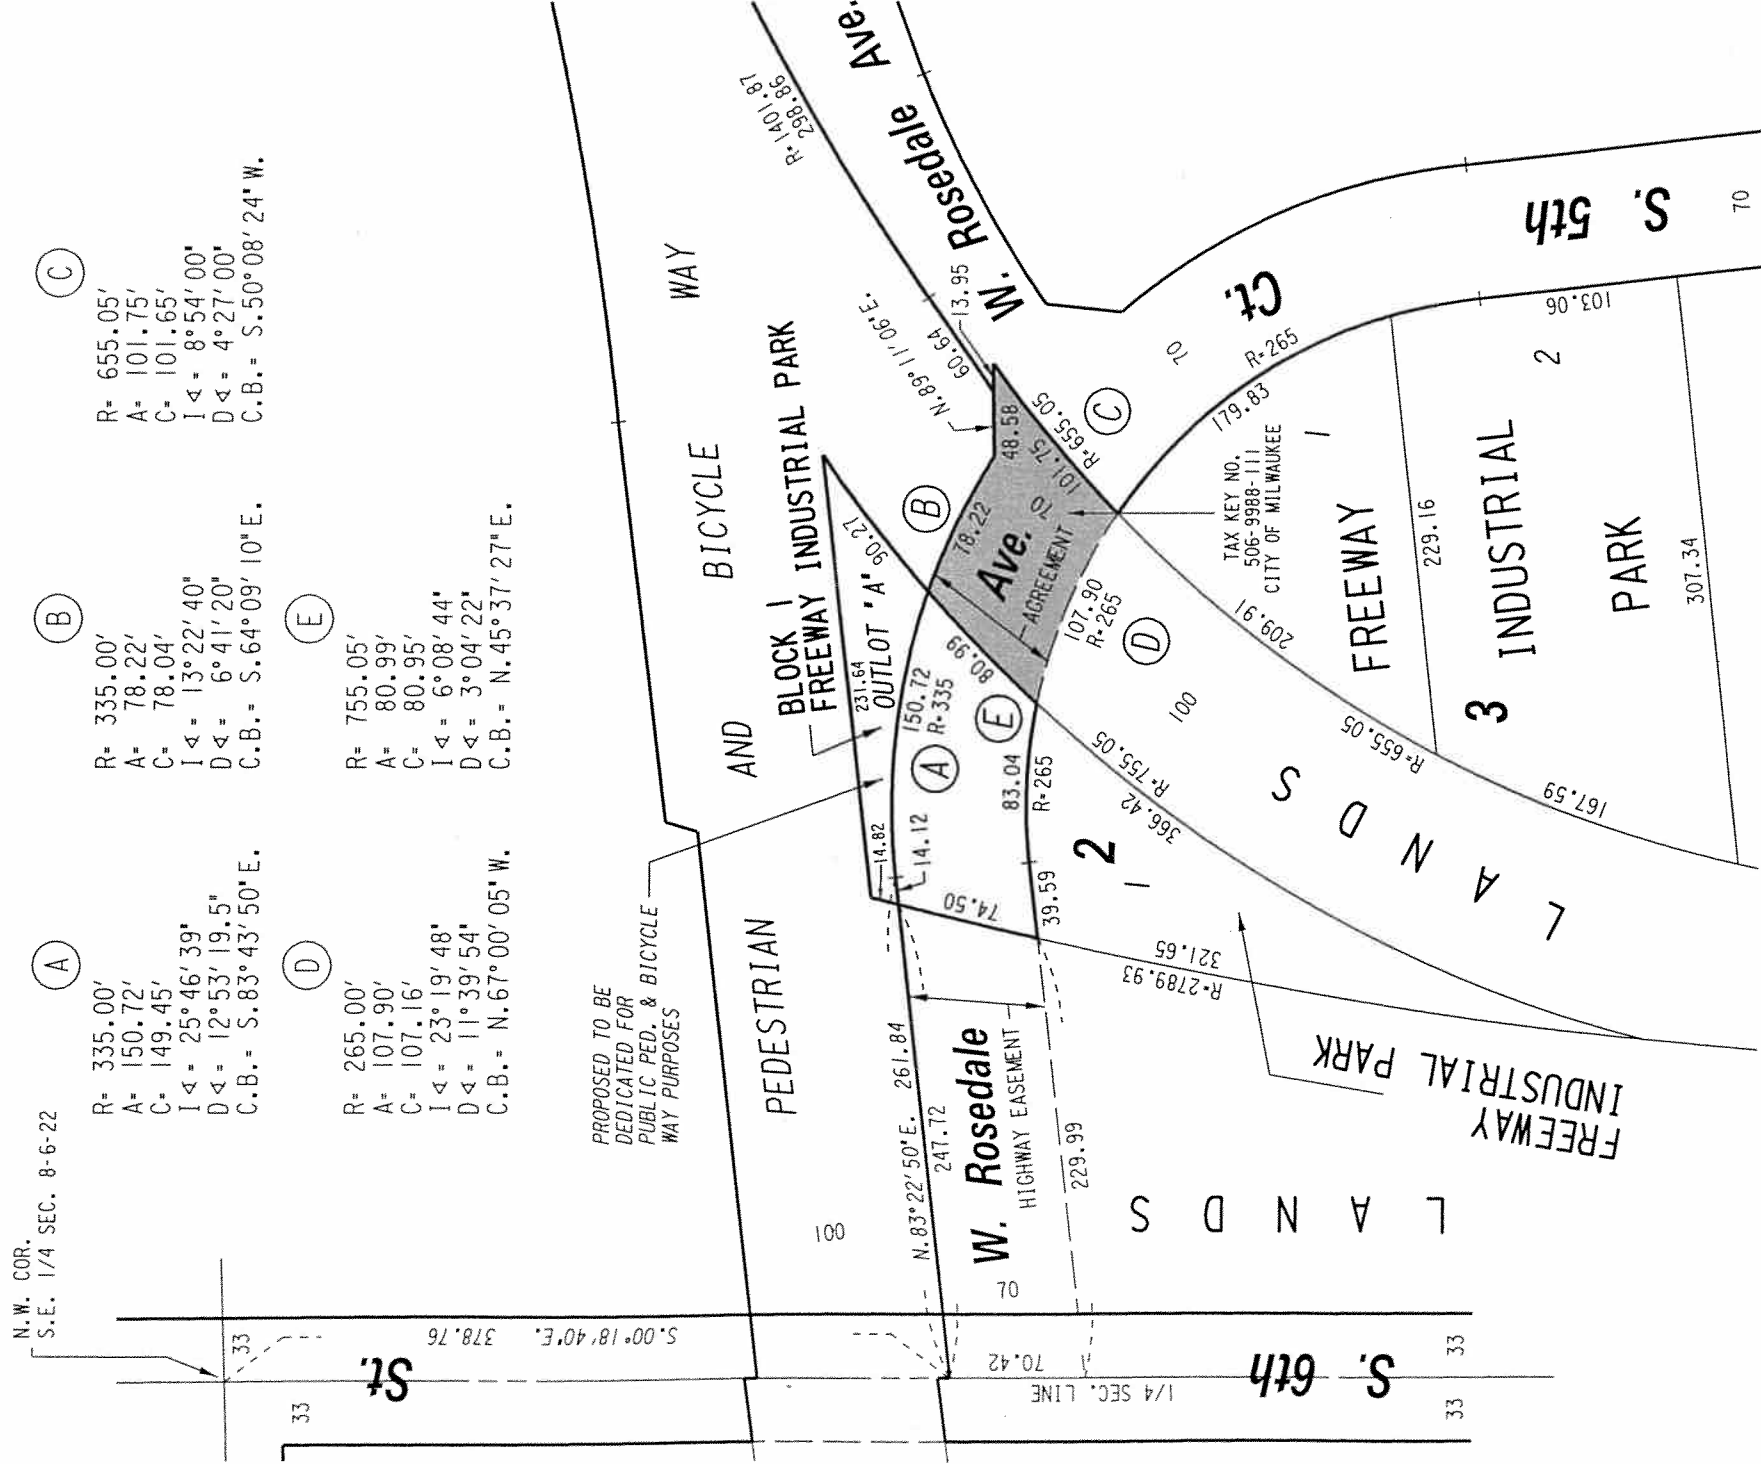


EXHIBIT "B"  
FILE NO.

INFRASTRUCTURE SERVICES DIVISION

MILWAUKEE, WISCONSIN

ASSIGNED TO: W.E. FUCHS

CH'K'D. BY: W.E. FUCHS

DRAWN BY: W.E.F.

DATE: JUNE 27, 2008

PROJECT/GRANT NO.: WK52360073

SCALE: 1" = 100'

APPROVED BY:

*marion L. L. L.*  
CENTRAL DRAFTING & RECORDS MANAGER

CIVIL ENGINEER