

# CITY OF MILWAUKEE

## DPW – Infrastructure Services Division – Transportation Operations

Regarding the recommendation for installation of yield control  
on North 83<sup>rd</sup> Street at West Kiehnau Avenue.



 = EXISTING STOP

 = INSTALLATION OF YIELD

 = SIGNAL

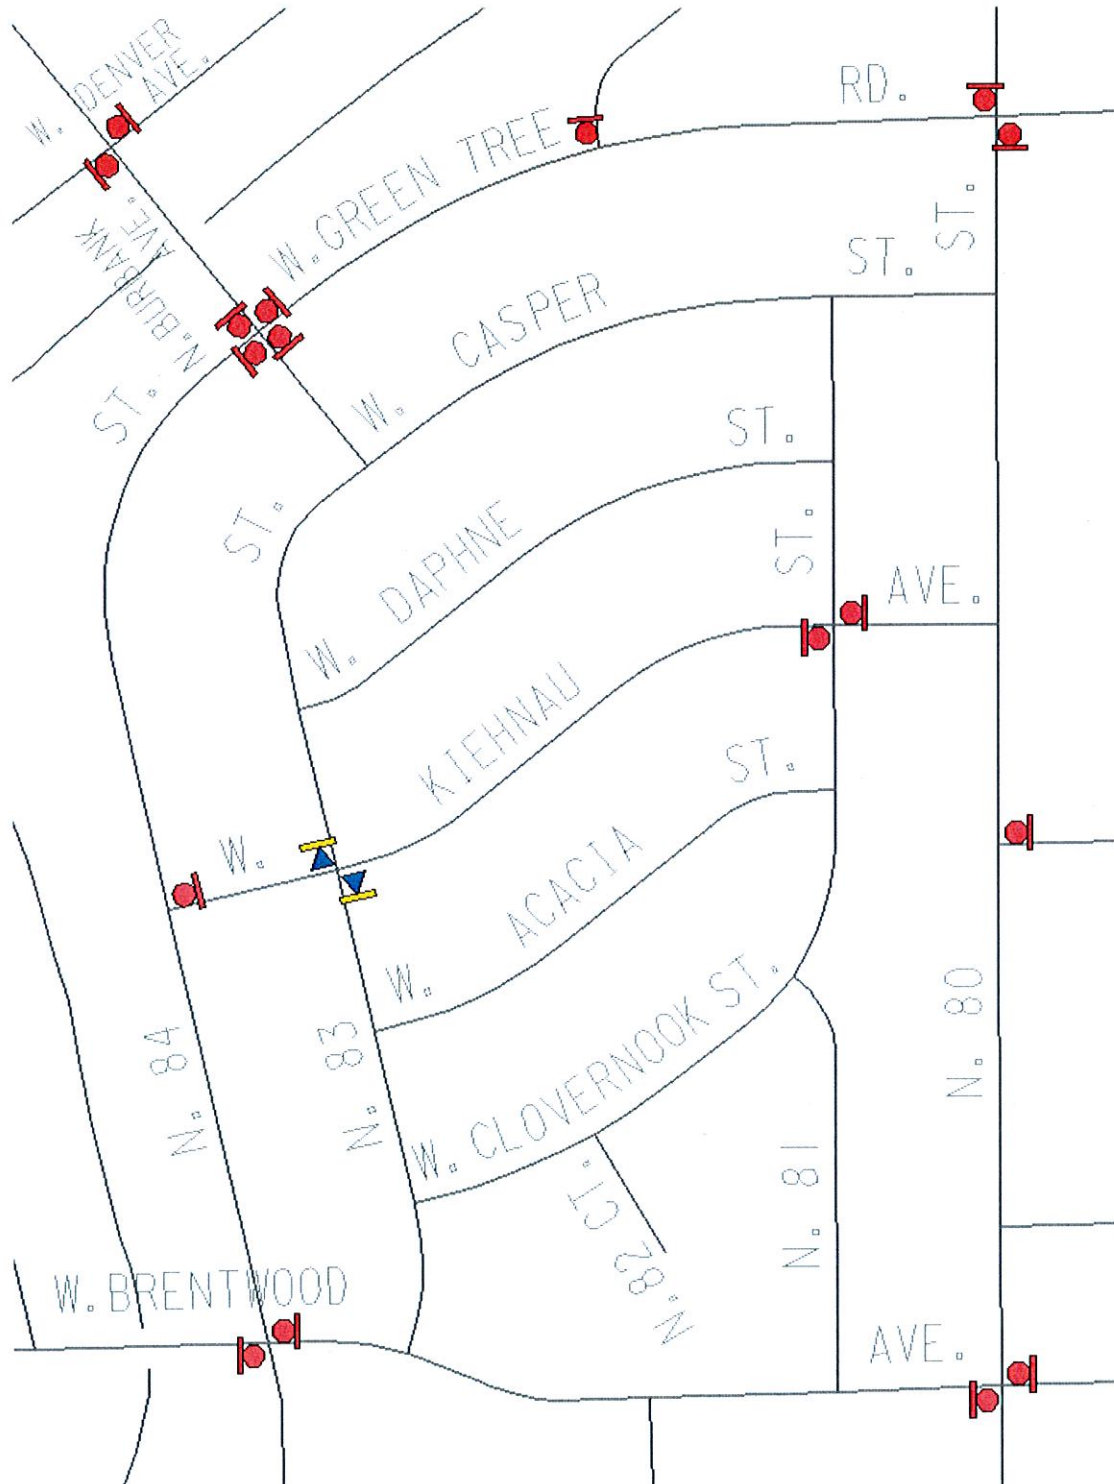


Exhibit A