

1 PARTIAL SITE PLAN
1"=30'-0"
150825_A3-01

NORTH

PROPOSED MINOR MODIFICATIONS




2 TOWER - PARTIAL WEST ELEVATION
1/8"=1'-0" 150825_A3-01

PROPOSED MINOR MODIFICATIONS




3 TOWER - PARTIAL NORTH ELEVATION
1/8"=1'-0" 150825_A3-01

PROPOSED MINOR MODIFICATIONS

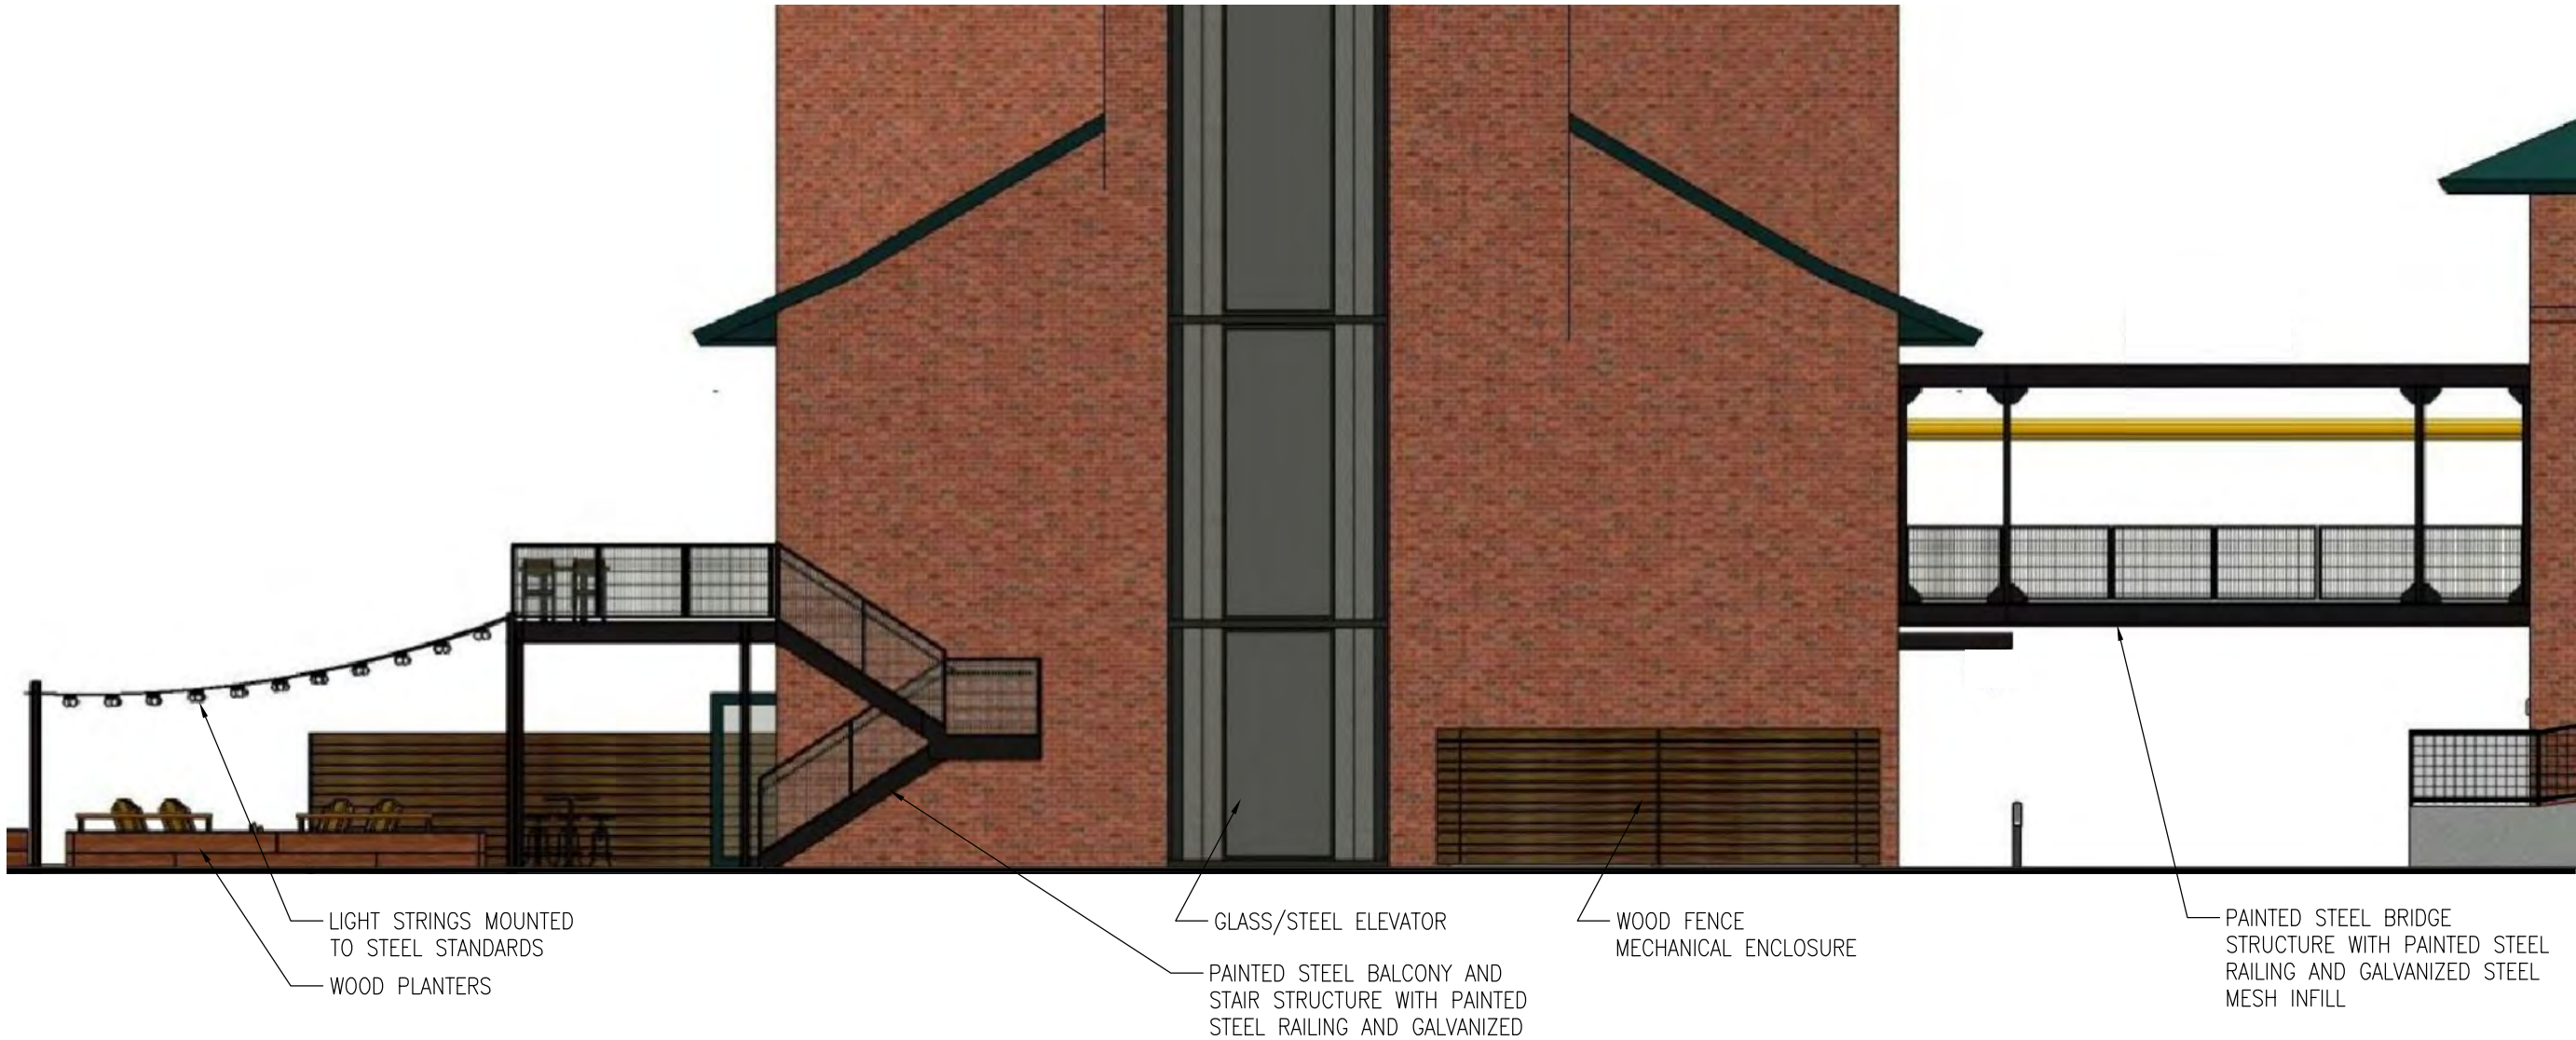

4 TOWER - PARTIAL EAST ELEVATION
1/8"=1'-0" 150825_A3-01

PROPOSED MINOR MODIFICATIONS

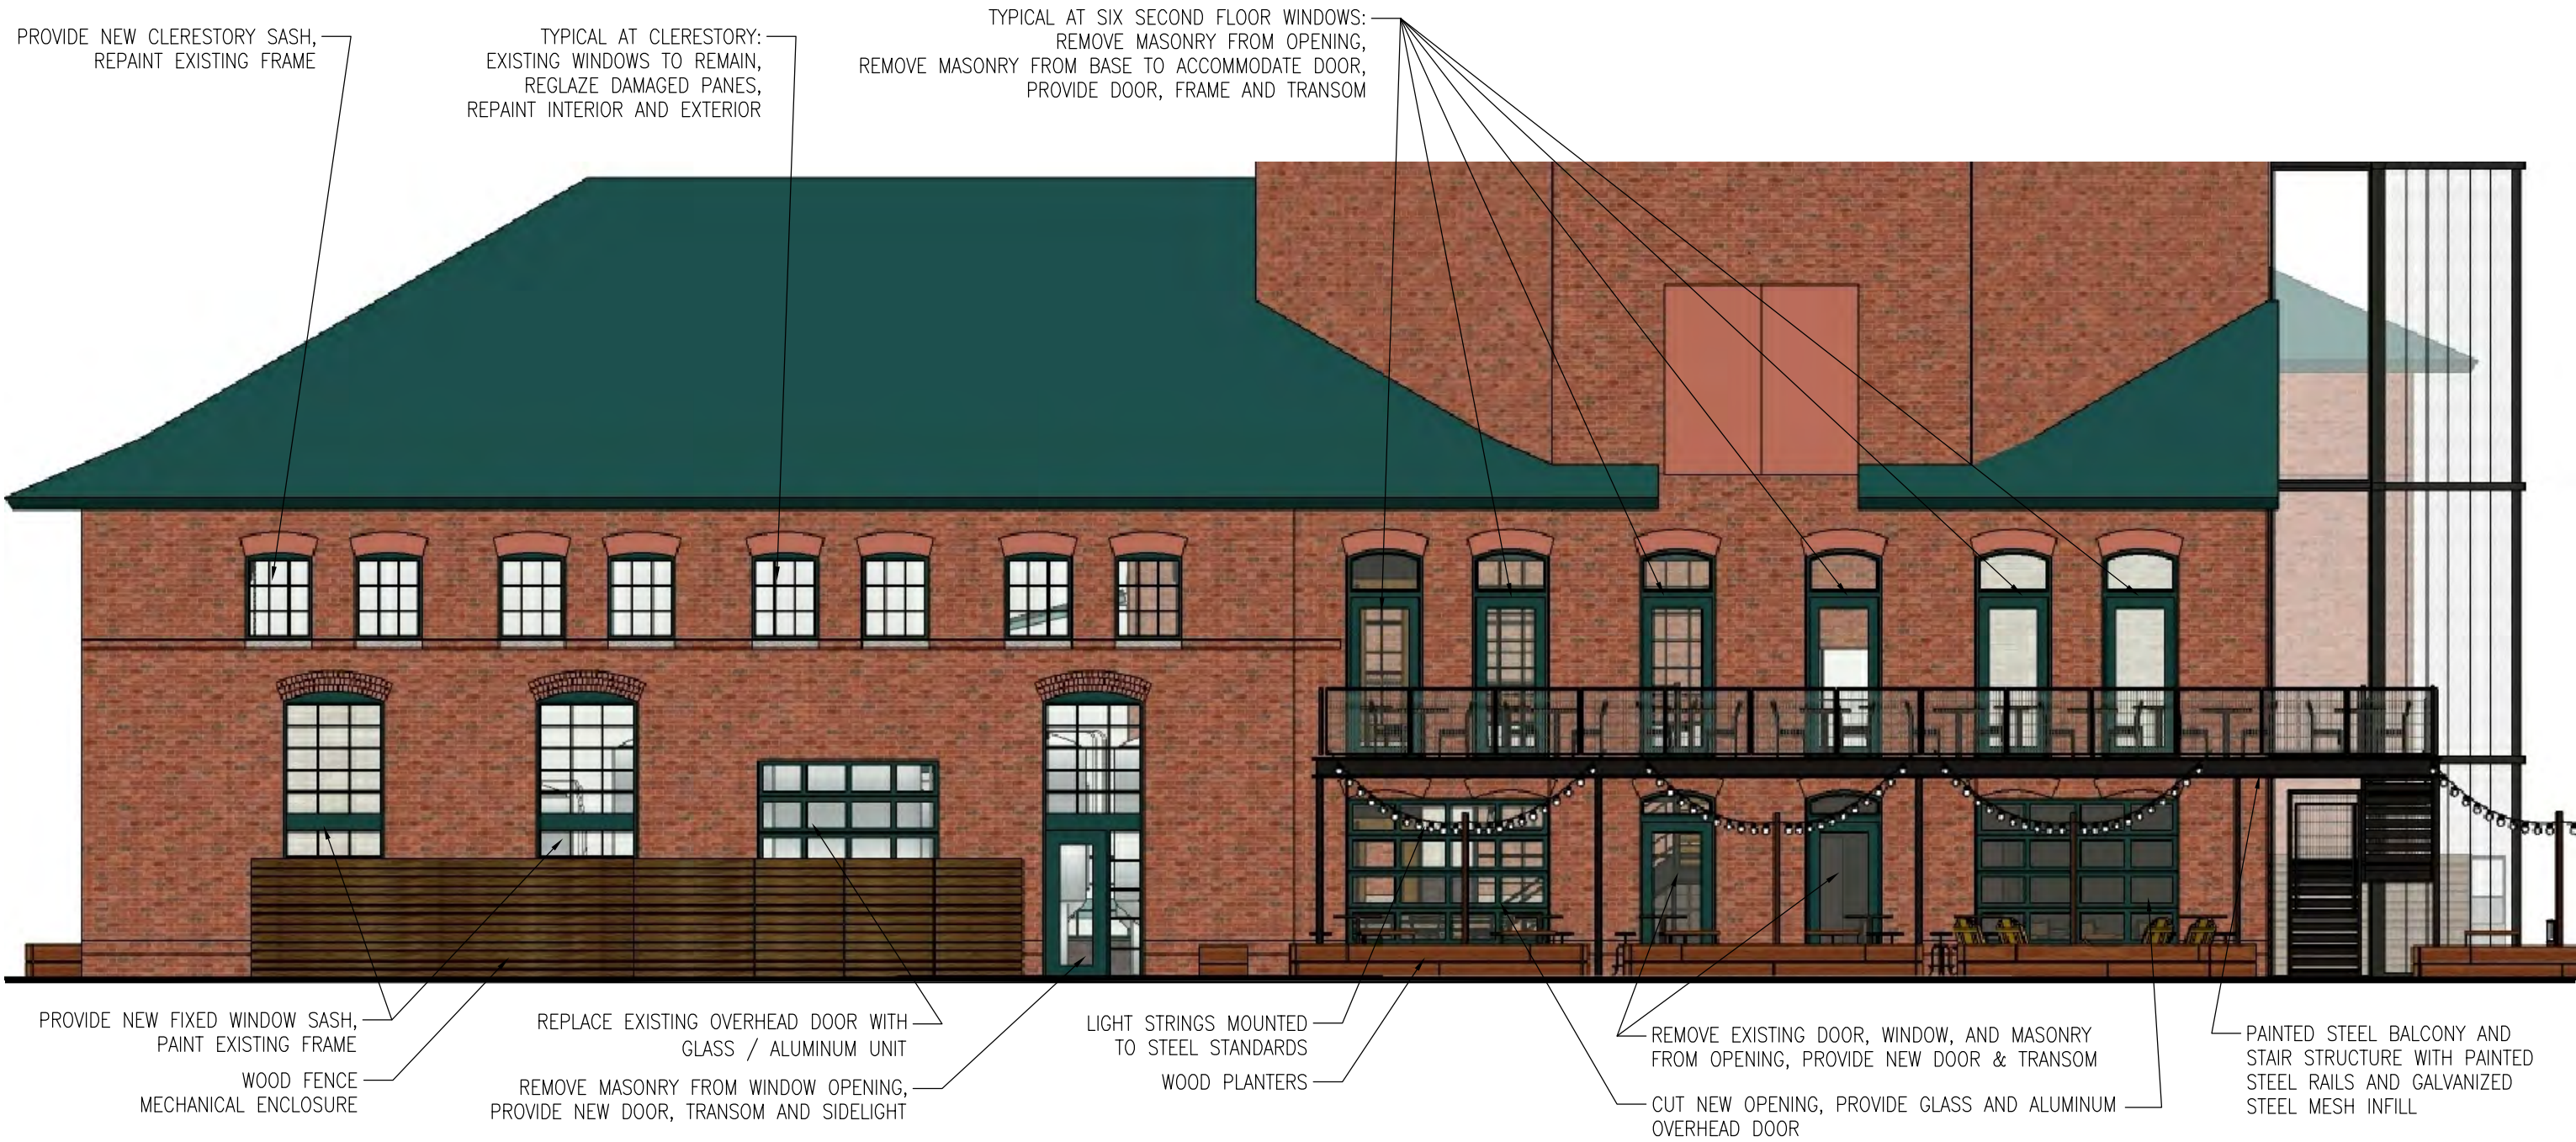

5 TOWER - PARTIAL SOUTH ELEVATION
1/8"=1'-0"

150825_A3-01

PROPOSED MINOR MODIFICATIONS



6 TOWER - NORTH ELEVATION
1/16"=1'-0" 150825_A3-01

PROPOSED MINOR MODIFICATIONS

TYPICAL AT CLERESTORY:
EXISTING WINDOWS TO REMAIN,
REGLAZE DAMAGED PANES,
REPAINT INTERIOR AND EXTERIOR



CUT NEW OPENING, PROVIDE
HOLLOW METAL DOOR AND FRAME
ENLARGE OPENING, PROVIDE GLASS AND
ALUMINUM OVERHEAD DOOR

REPAINT INTERIOR AND EXTERIOR
OF EXISTING OVERHEAD DOOR
REPLACE EXISTING HOLLOW METAL
DOOR AND FRAME

PAINTED STEEL BRIDGE
STRUCTURE WITH PAINTED STEEL
RAILING AND GALVANIZED STEEL
MESH INFILL

7 CONDENSER BLDG. - PARTIAL WEST ELEVATION
1/8"=1'-0" 150825_A3-01



8 CONDENSER BLDG. - PARTIAL NORTH ELEVATION
1/8"=1'-0" 150825_A3-01

PROPOSED MINOR MODIFICATIONS



9 CONDENSER BLDG. - PARTIAL EAST ELEVATION
1/8"=1'-0" 150825_A3-01



10 CONDENSER BLDG. - PARTIAL SOUTH ELEVATION
1/8"=1'-0" 150825_A3-01

PROPOSED MINOR MODIFICATIONS



RINKA | CHUNG

PROPOSED MINOR MODIFICATIONS



PROPOSED MINOR MODIFICATIONS



PROPOSED MINOR MODIFICATIONS

OPTION 2 -- Gas Burning Light Fixture/Double Sided Banner On Power House Corner



SIGN SPECIFICATIONS

[A] - ILLUMINATED LETTERS

Lighting: Amber Tube LED
Voltage: [TBD]
Description: Open Channel
Face Color: Paint Amber [TBD]
Return Color: Paint Amber [TBD]
Installation: Custom Mount to roof

[B] - MOUNTING

Material: Aluminum Structure
Color: Paint to match building roof [TBD]



proposed layout [NORTH] - approx. size & location



isometric layout

This document is owned by and the information contained in it is proprietary to Poblocki Sign Company, LLC. By receipt hereof, the holder agrees not to use the information, disclose it to any third party or reproduce this document without the prior written consent of Poblocki Sign Company, LLC. Holder also agrees to immediately return this document upon request by Poblocki Sign Company, LLC.

This document represents only an approximation of material colors specified. Actual product colors may vary from this print or digital image.

Project

**City Lights
Brewing**
Milwaukee, Wisconsin

Scale: 1/4"=1'
Original Page Size: 11" x 17"

Notes

- SURVEY REQUIRED
- COLOR TBD
- MOUNTING METHOD MUST GO THROUGH ENGINEERING

Revisions

REV	DESCRIPTION	BY	DATE
01	size/layout	sew	02.16.16
02	details/dims	sew	03.29.16

Rep.: Mike Kinsella
Drawn By: Sarah Watson Orig. Date: 02/11/16

Sign Loc. No. north

LL-01
Lit Letters
Sign. Type

68597 **C01**
OPP - Project - Job No. Design